
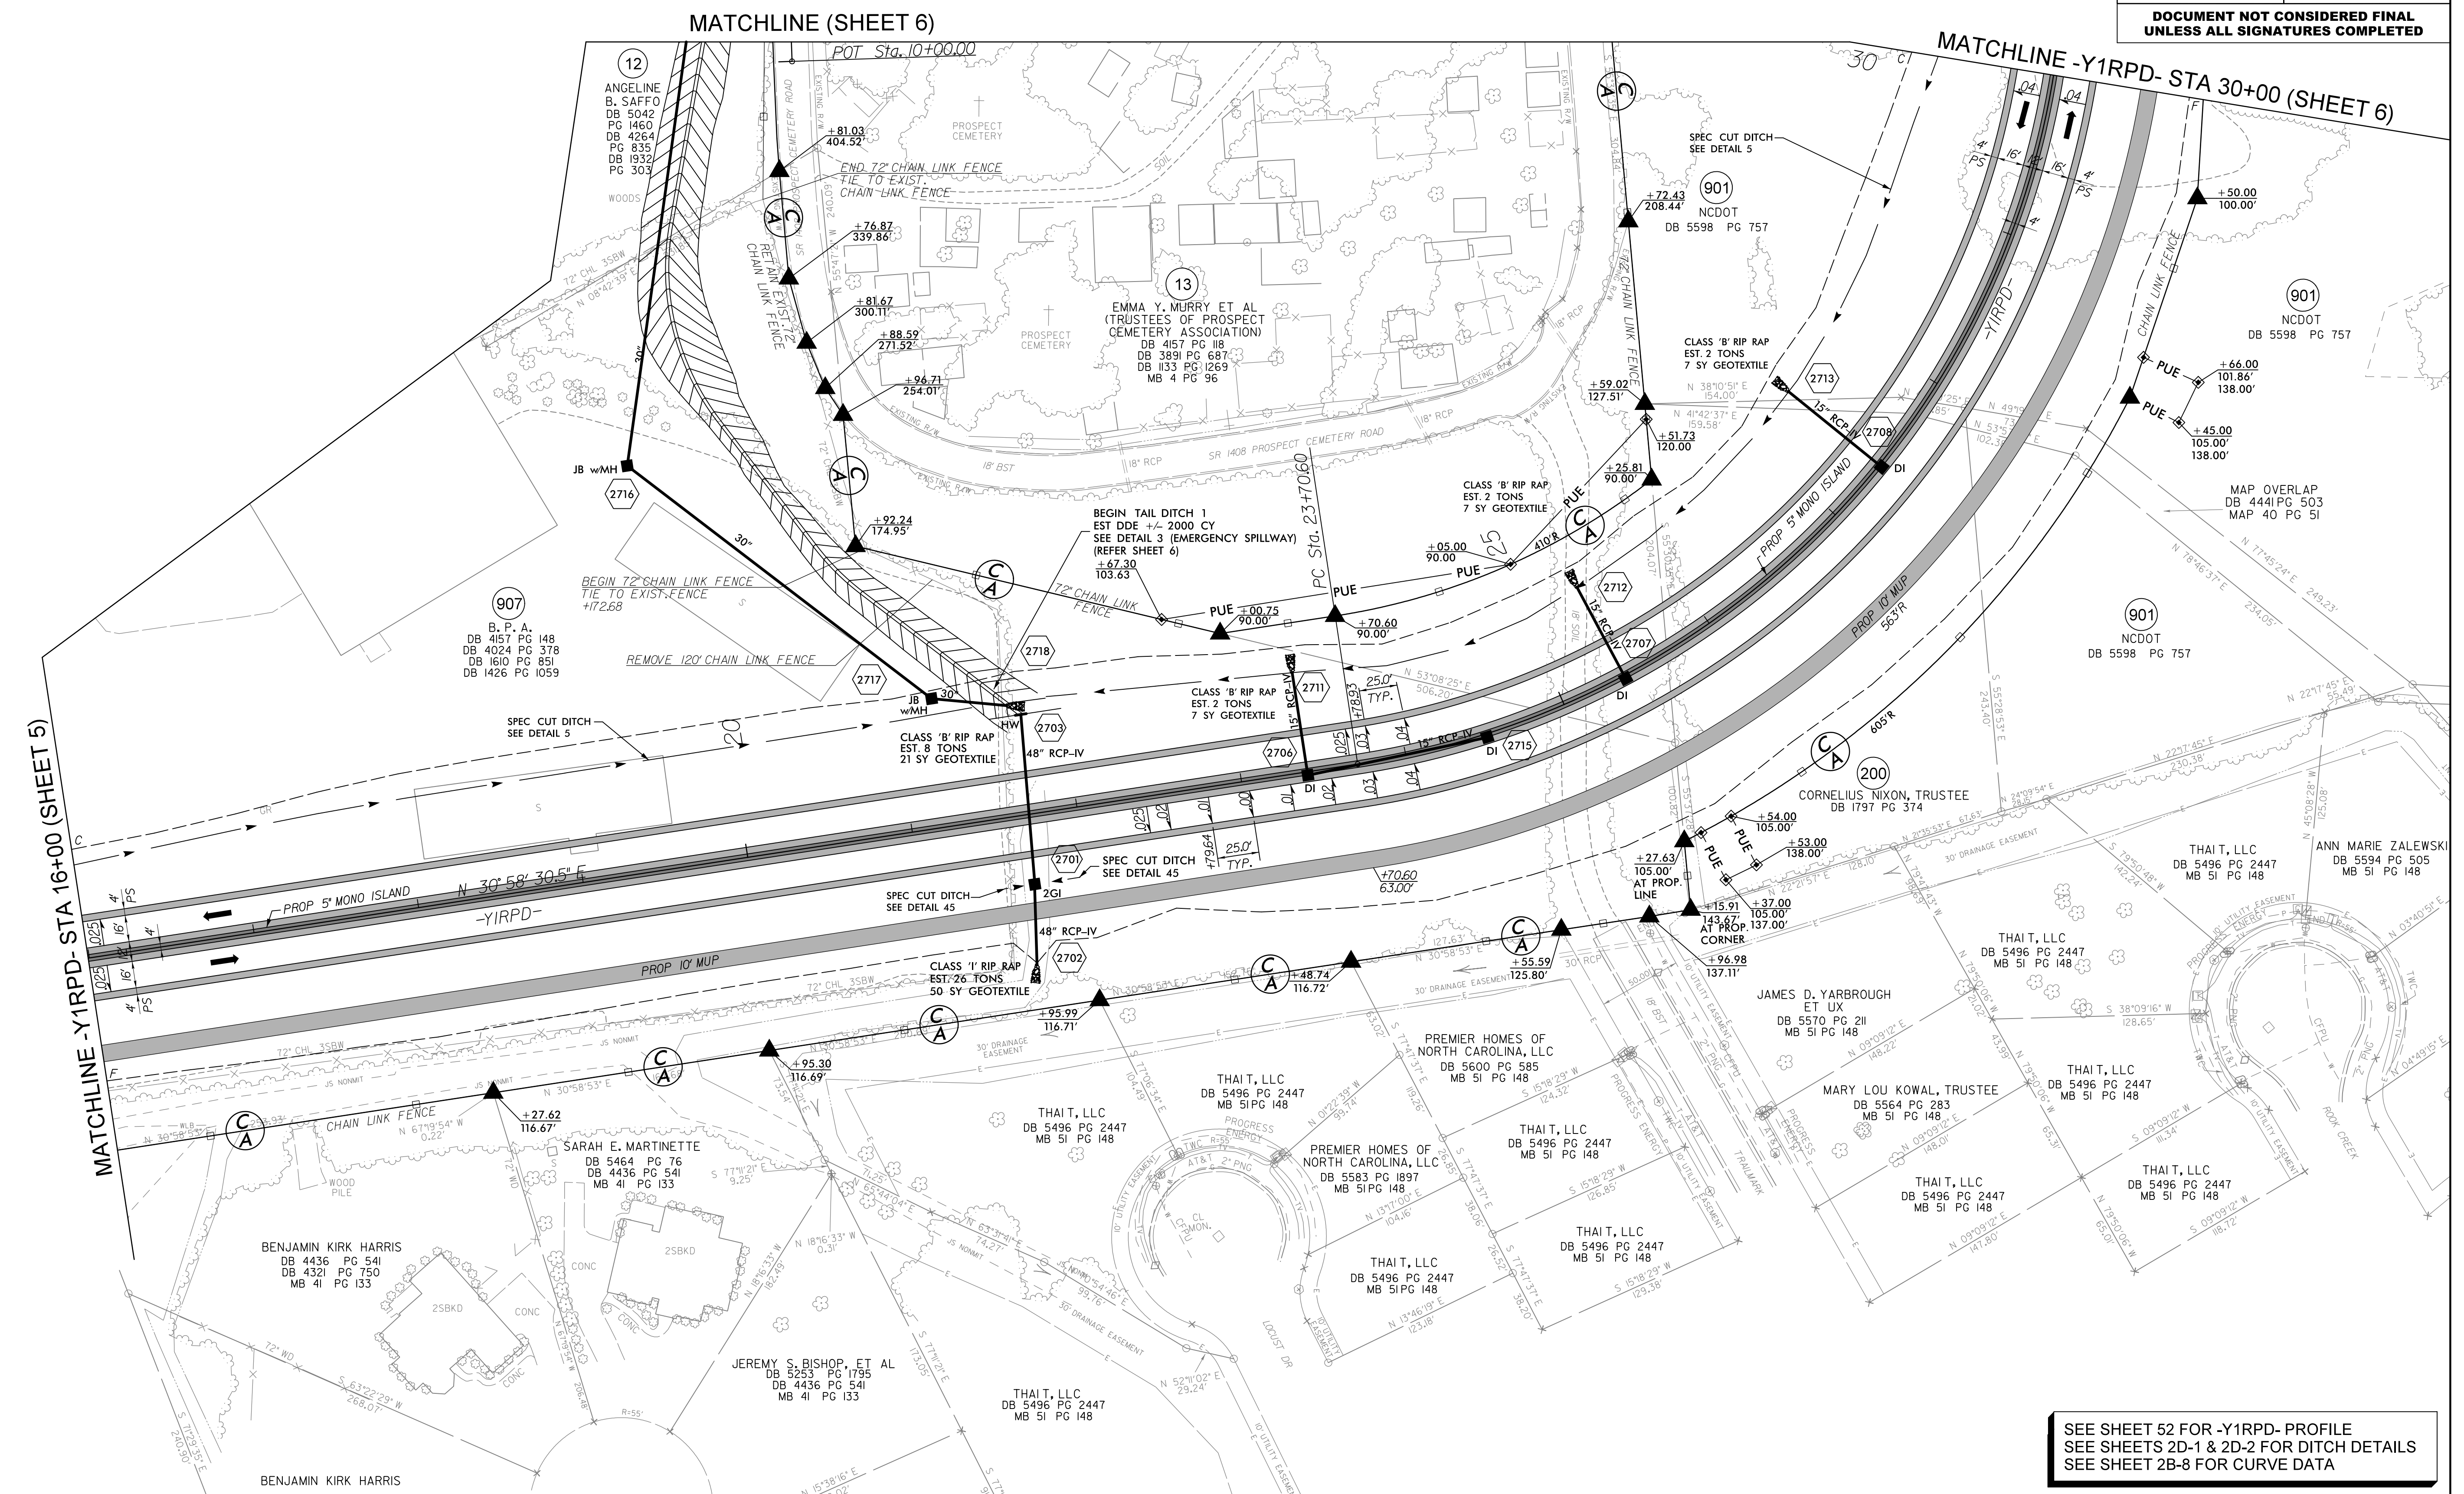


PROJECT REFERENCE NO. U-4751		SHEET NO. 27	
RW SHEET NO.		HYDRAULICS ENGINEER	
ROADWAY DESIGN ENGINEER			SEAL 043891 SEAN C. STEPHENS 11/11/2017
			SEAL 029388 EDWARD J. VAN 11/11/2017
DOCUMENT NOT CONSIDERED FINAL UNLESS ALL SIGNATURES COMPLETED			

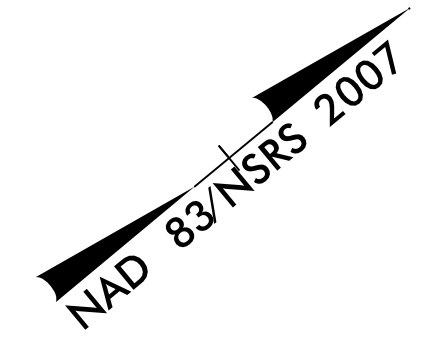

SEE SHEET 52 FOR -Y1RPD- PROFILE
 SEE SHEETS 2D-1 & 2D-2 FOR DITCH DETAILS
 SEE SHEET 2B-8 FOR CURVE DATA

10/26/2017
 P:\Projects\104751\RDY_psh27.dgn
 stephens