



PROJECT REFERENCE NO. U-4751		SHEET NO. 29	
RW SHEET NO.		HYDRAULICS ENGINEER	
ROADWAY DESIGN ENGINEER		SEAL 029388	
DOCUMENT NOT CONSIDERED FINAL UNLESS ALL SIGNATURES COMPLETED			

DASHED WORK THIS SHEET PERFORMED BY OTHERS UNDER TIP U-4751A AND OGDEN MARKET PLACE PROJECT PRIOR TO CONSTRUCTION

SEE SHEET 2B-7 FOR INTERSECTION DETAILS
SEE SHEET 48 FOR -Y1- PROFILE
SEE SHEET 61 FOR -Y13- PROFILE
SEE SHEET 2B-8 FOR CURVE DATA
SEE SHEETS 2D-1 & 2D-2 FOR DITCH DETAILS

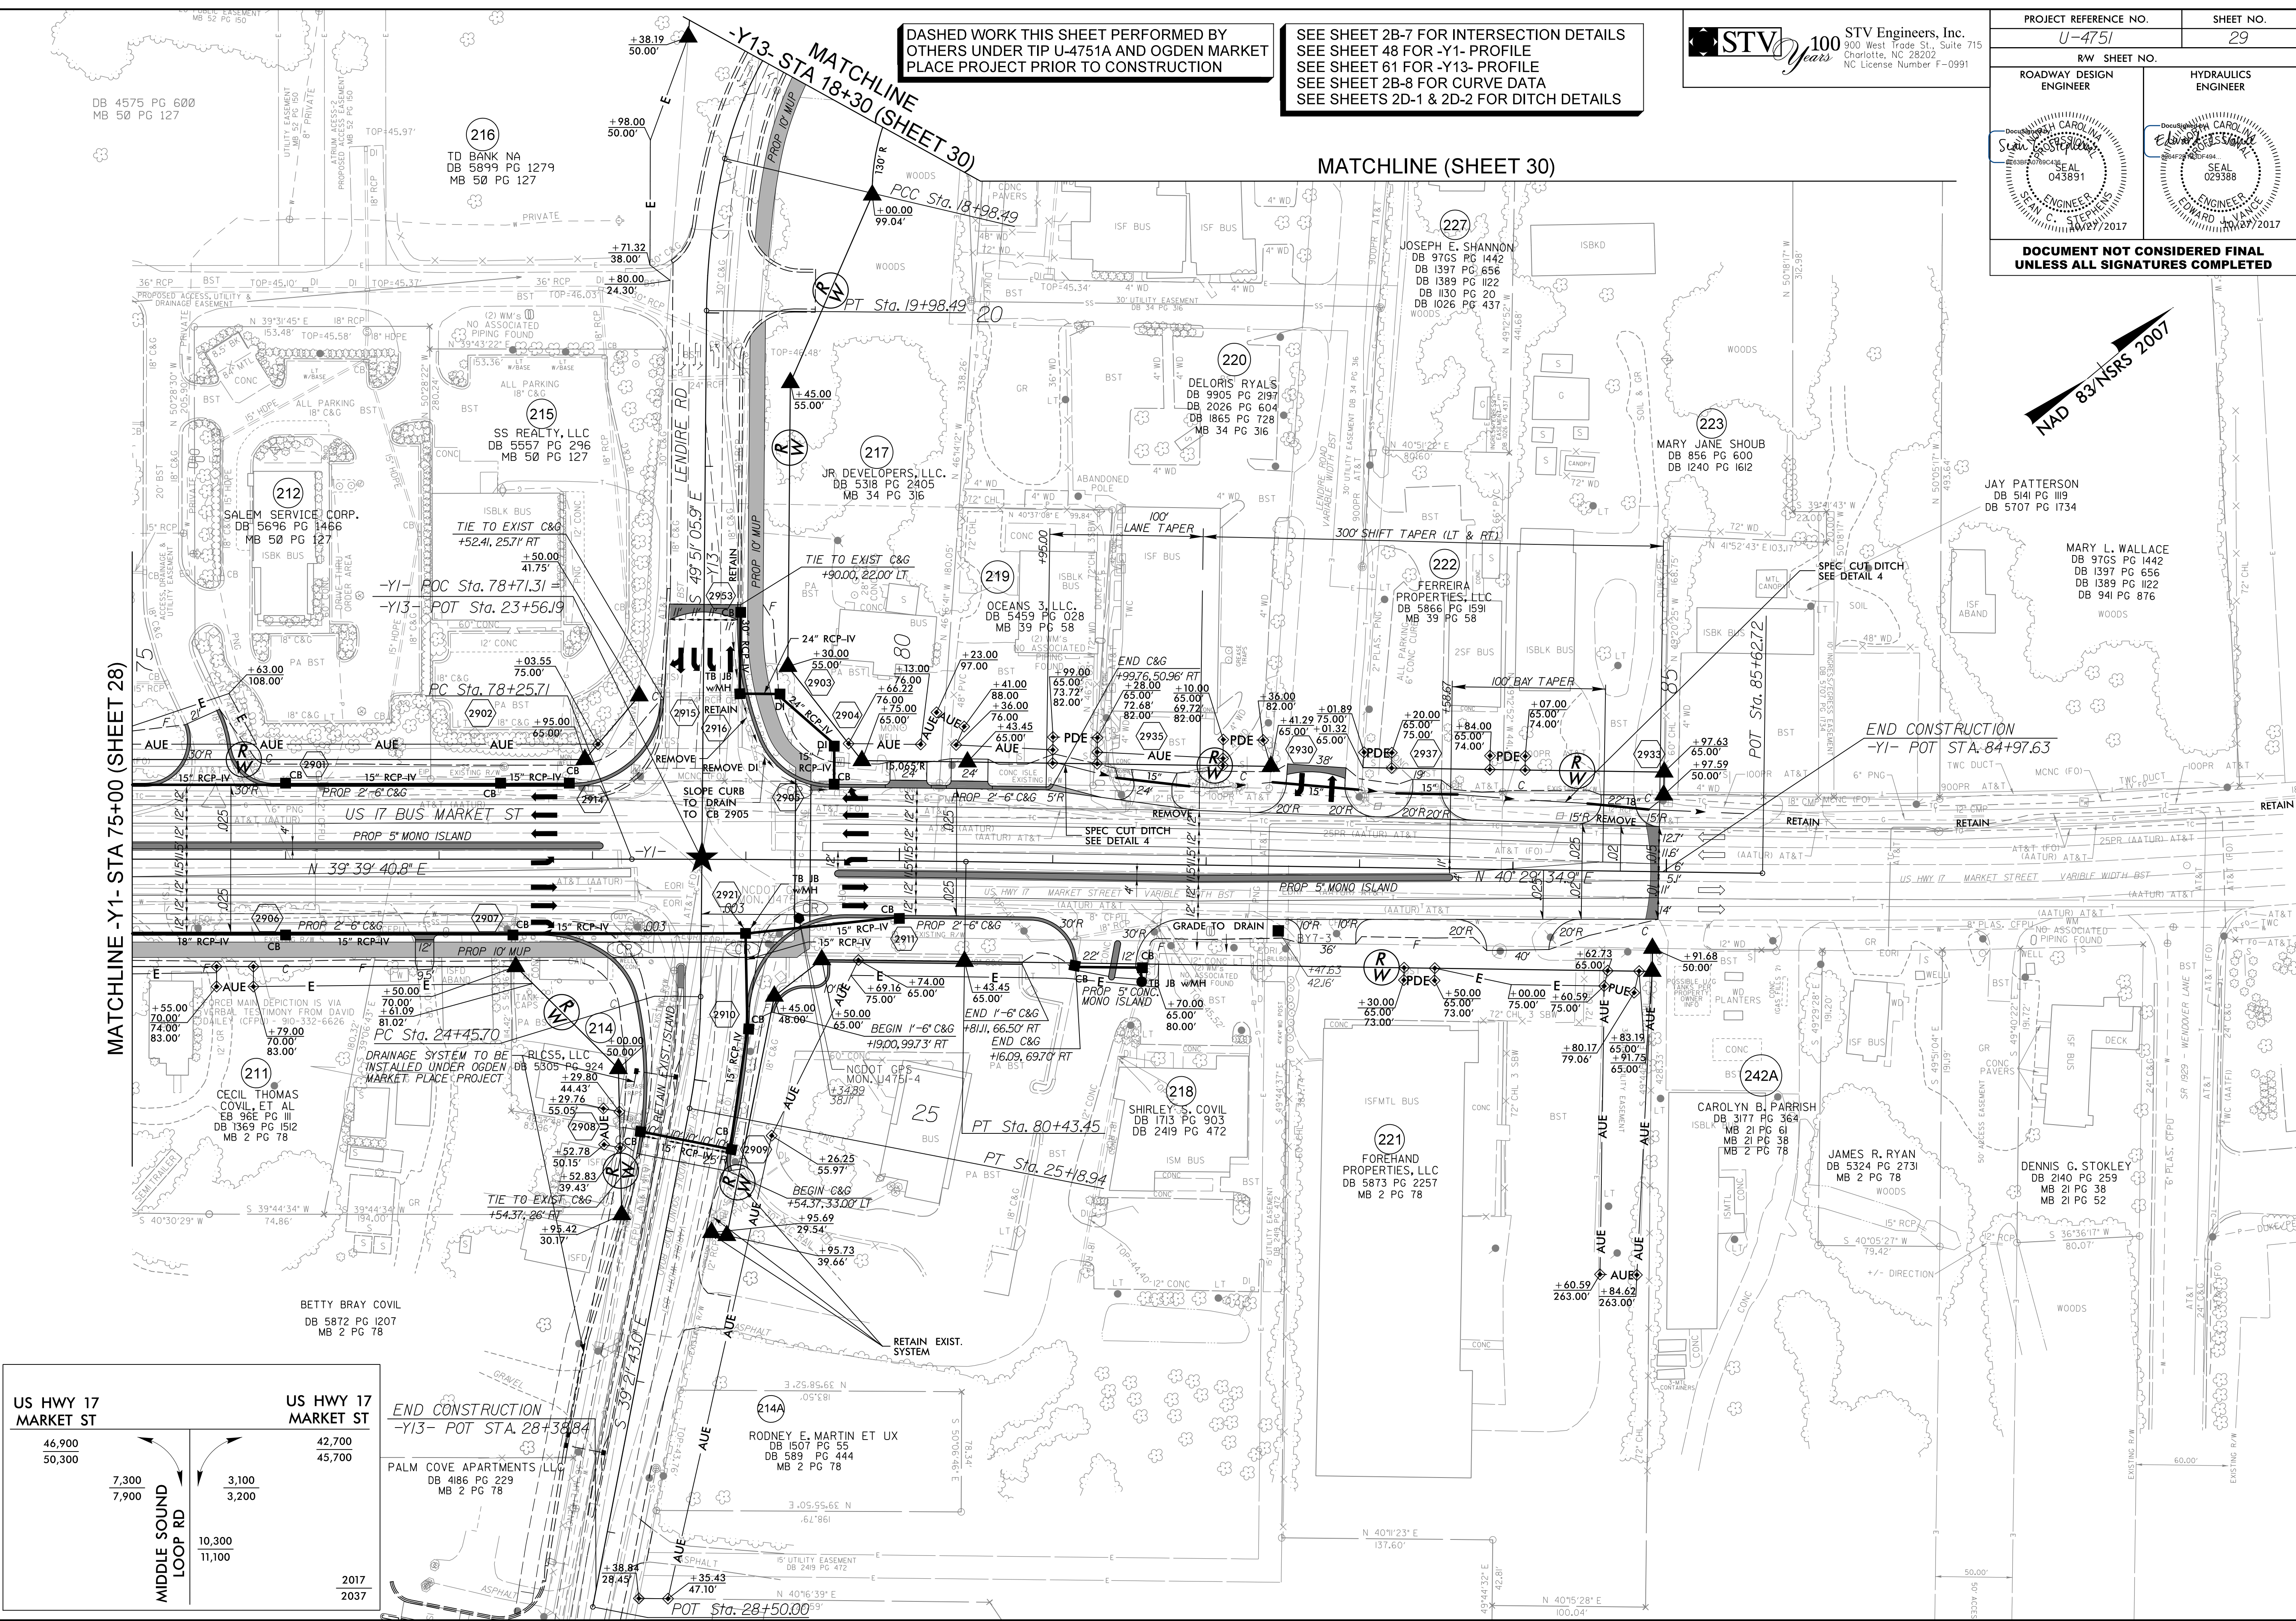

US HWY 17 MARKET ST		US HWY 17 MARKET ST	
46,900	50,300	42,700	45,700
7,300 7,900		3,100 3,200	
10,300 11,100			
		2017 2037	

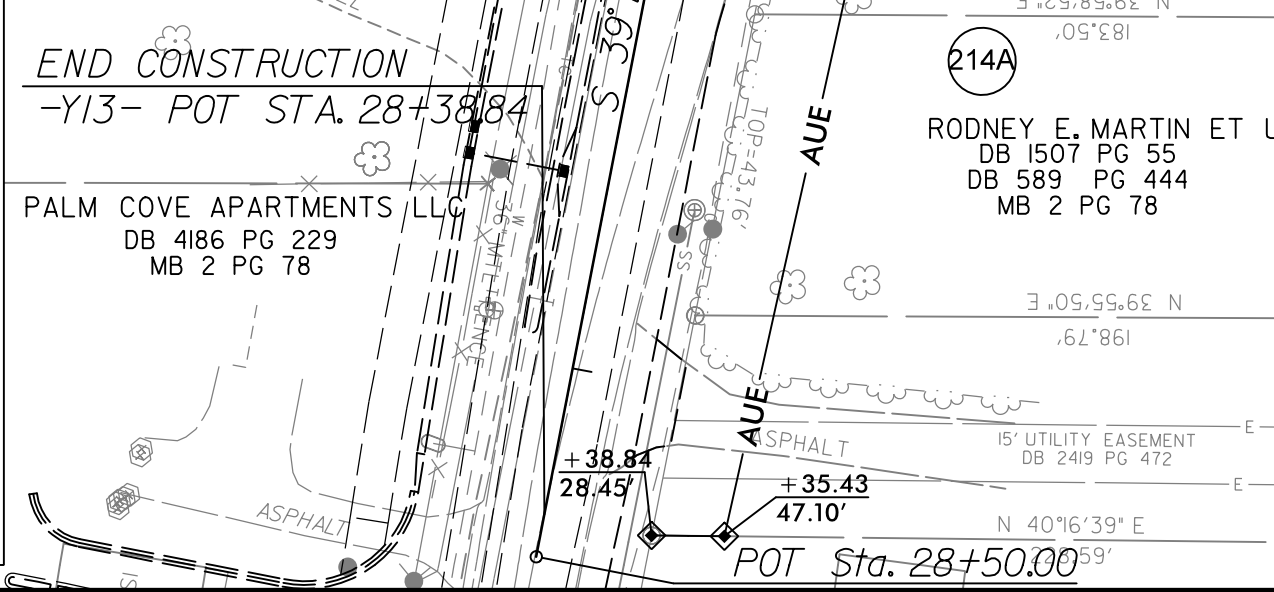

10/26/2017 10:05 AM Proj: SHT\U4751.RDY_psh29.dgn