


PROJECT REFERENCE NO. U-4751		SHEET NO. 32	
RW SHEET NO.		HYDRAULICS ENGINEER	
ROADWAY DESIGN ENGINEER		SEAL	
DOCUMENT NOT CONSIDERED FINAL UNLESS ALL SIGNATURES COMPLETED			

NAD 83/NSRS 2007

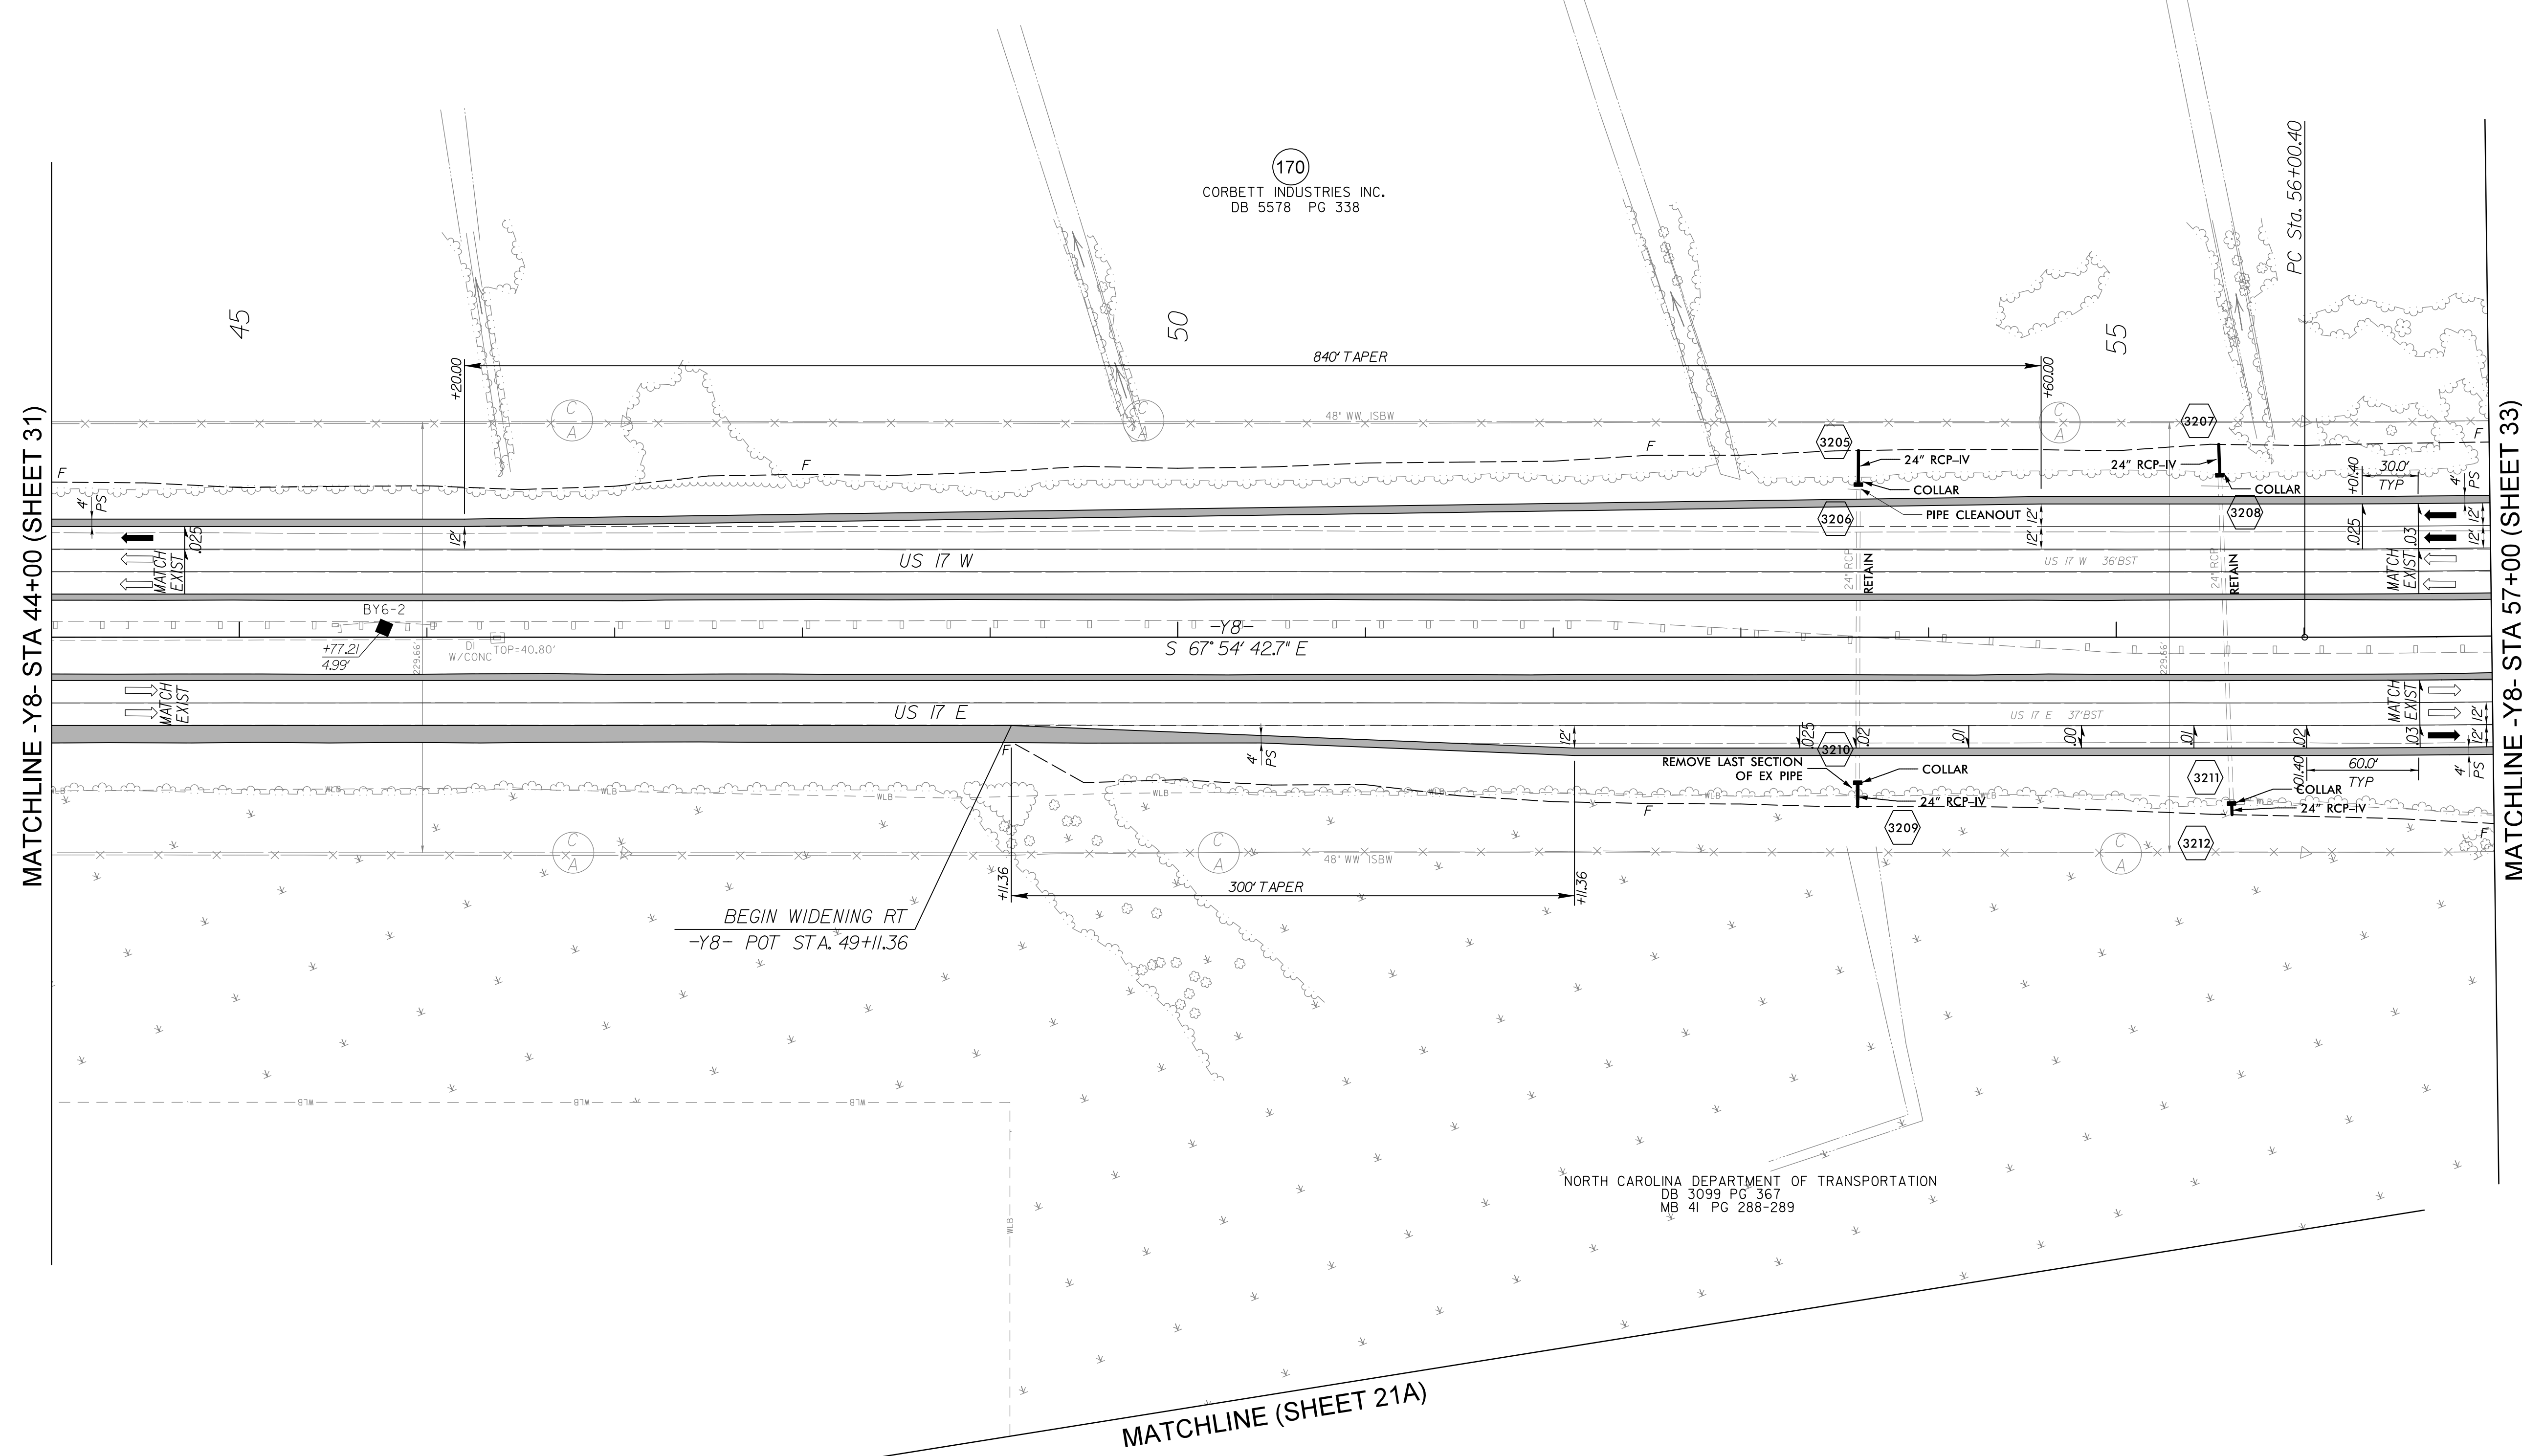

170
CORBETT INDUSTRIES INC.
DB 5578 PG 338

NORTH CAROLINA DEPARTMENT OF TRANSPORTATION
DB 3099 PG 367
MB 41 PG 288-289

SEE SHEET 64 FOR -Y8- PROFILE
SEE SHEET 2B-8 FOR CURVE DATA

10/27/2017
R:\Projects\Projects\SH\U4751_RDY_psh32.dgn
stephens