


PROJECT REFERENCE NO. U-4751		SHEET NO. 33	
RW SHEET NO.		HYDRAULICS ENGINEER	
ROADWAY DESIGN ENGINEER	SEAL		
DOCUMENT NOT CONSIDERED FINAL UNLESS ALL SIGNATURES COMPLETED			

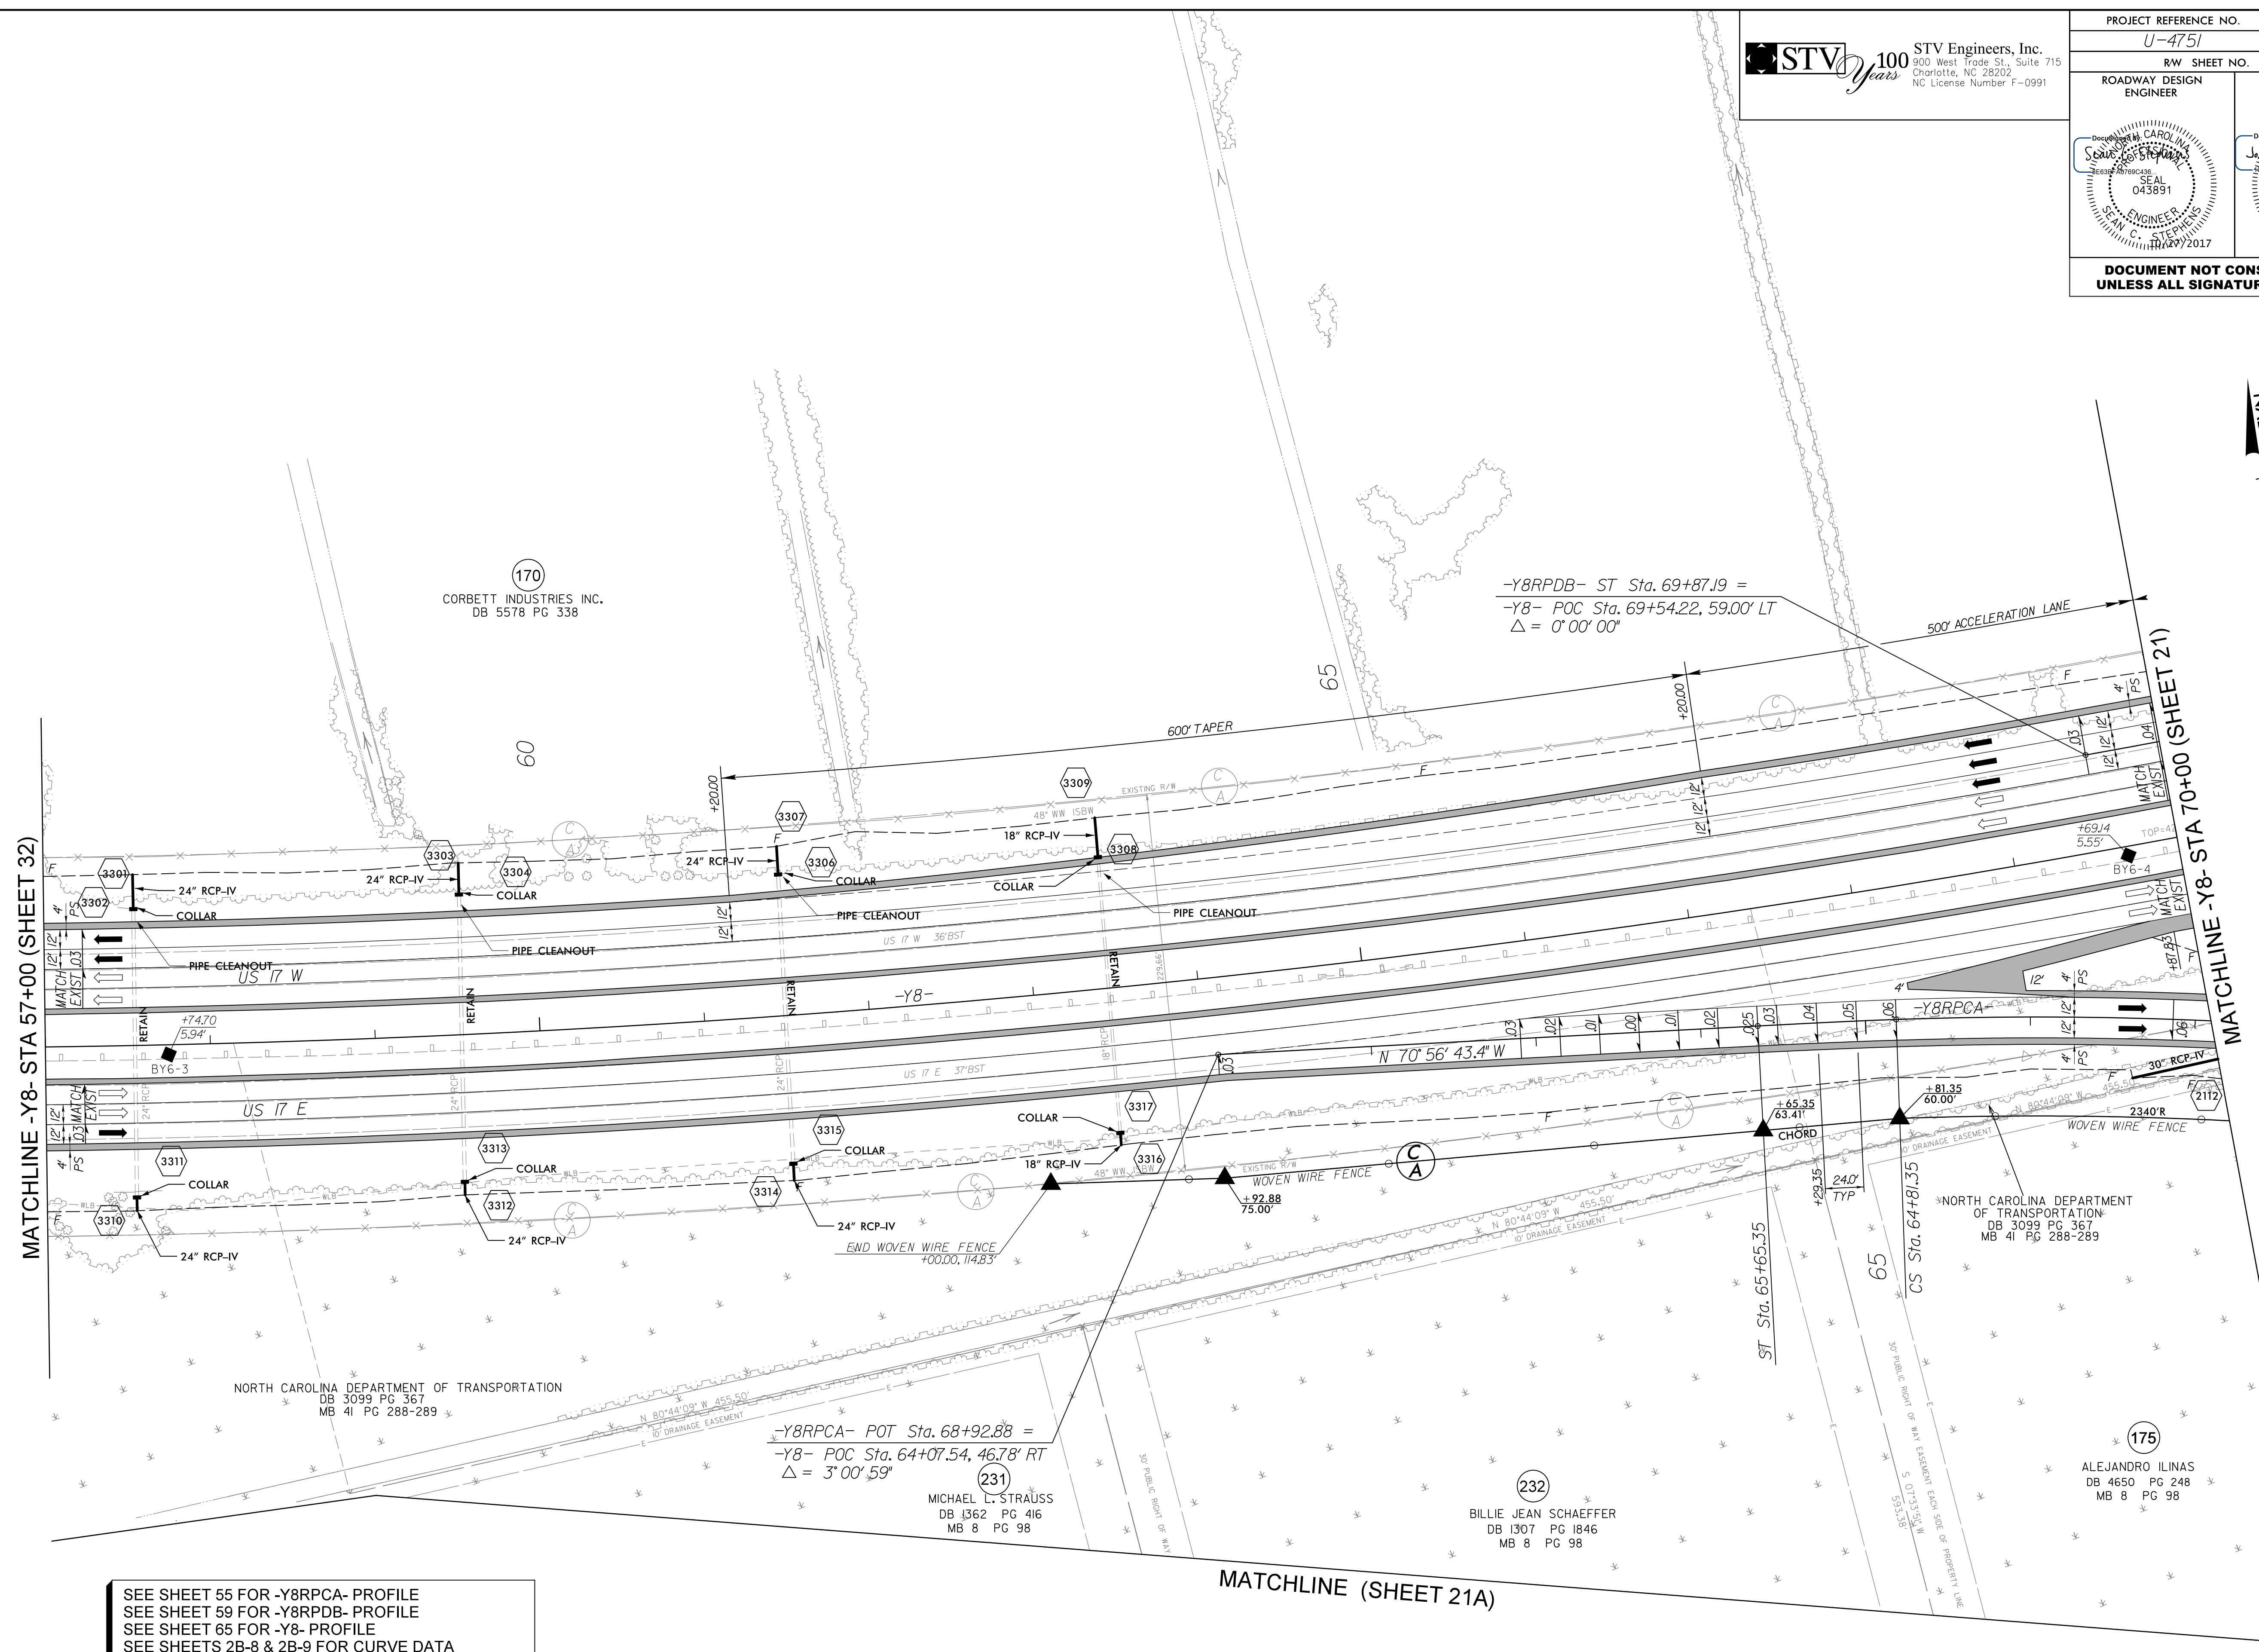

SEE SHEET 55 FOR -Y8RPCA- PROFILE
 SEE SHEET 59 FOR -Y8RPDB- PROFILE
 SEE SHEET 65 FOR -Y8- PROFILE
 SEE SHEETS 2B-8 & 2B-9 FOR CURVE DATA

10/27/2017
 R:\Projects\Projects\104751\RDY_psh33.dgn
 stephens

NAD 83/NSRS 2007

$-Y8RPCA- POT Sta. 68+92.88 =$
 $-Y8- POC Sta. 64+07.54, 46.78' RT$
 $\Delta = 3' 00' 59''$
 (231)
 MICHAEL L. STRAUSS
 DB 1362 PG 416
 MB 8 PG 98

(232)
 BILLIE JEAN SCHAEFFER
 DB 1307 PG 1846
 MB 8 PG 98

(175)
 ALEJANDRO ILINAS
 DB 4650 PG 248
 MB 8 PG 98

(170)
 CORBETT INDUSTRIES INC.
 DB 5578 PG 338

NORTH CAROLINA DEPARTMENT OF TRANSPORTATION
 DB 3099 PG 367
 MB 41 PG 288-289