


5/28/17



STV Engineers, Inc.
900 West Trade St., Suite 715
Charlotte, NC 28202
NC License Number F-0991



| | |
|--|------------------------|
| PROJECT REFERENCE NO. <i>U-4751</i> | SHEET NO. <i>36</i> |
| ROADWAY DESIGN ENGINEER | HYDRAULICS ENGINEER |

DITCH LEGEND

LEFT DITCH -----

RIGHT DITCH -----

DOCUMENT NOT CONSIDERED FINAL
UNLESS ALL SIGNATURES COMPLETED

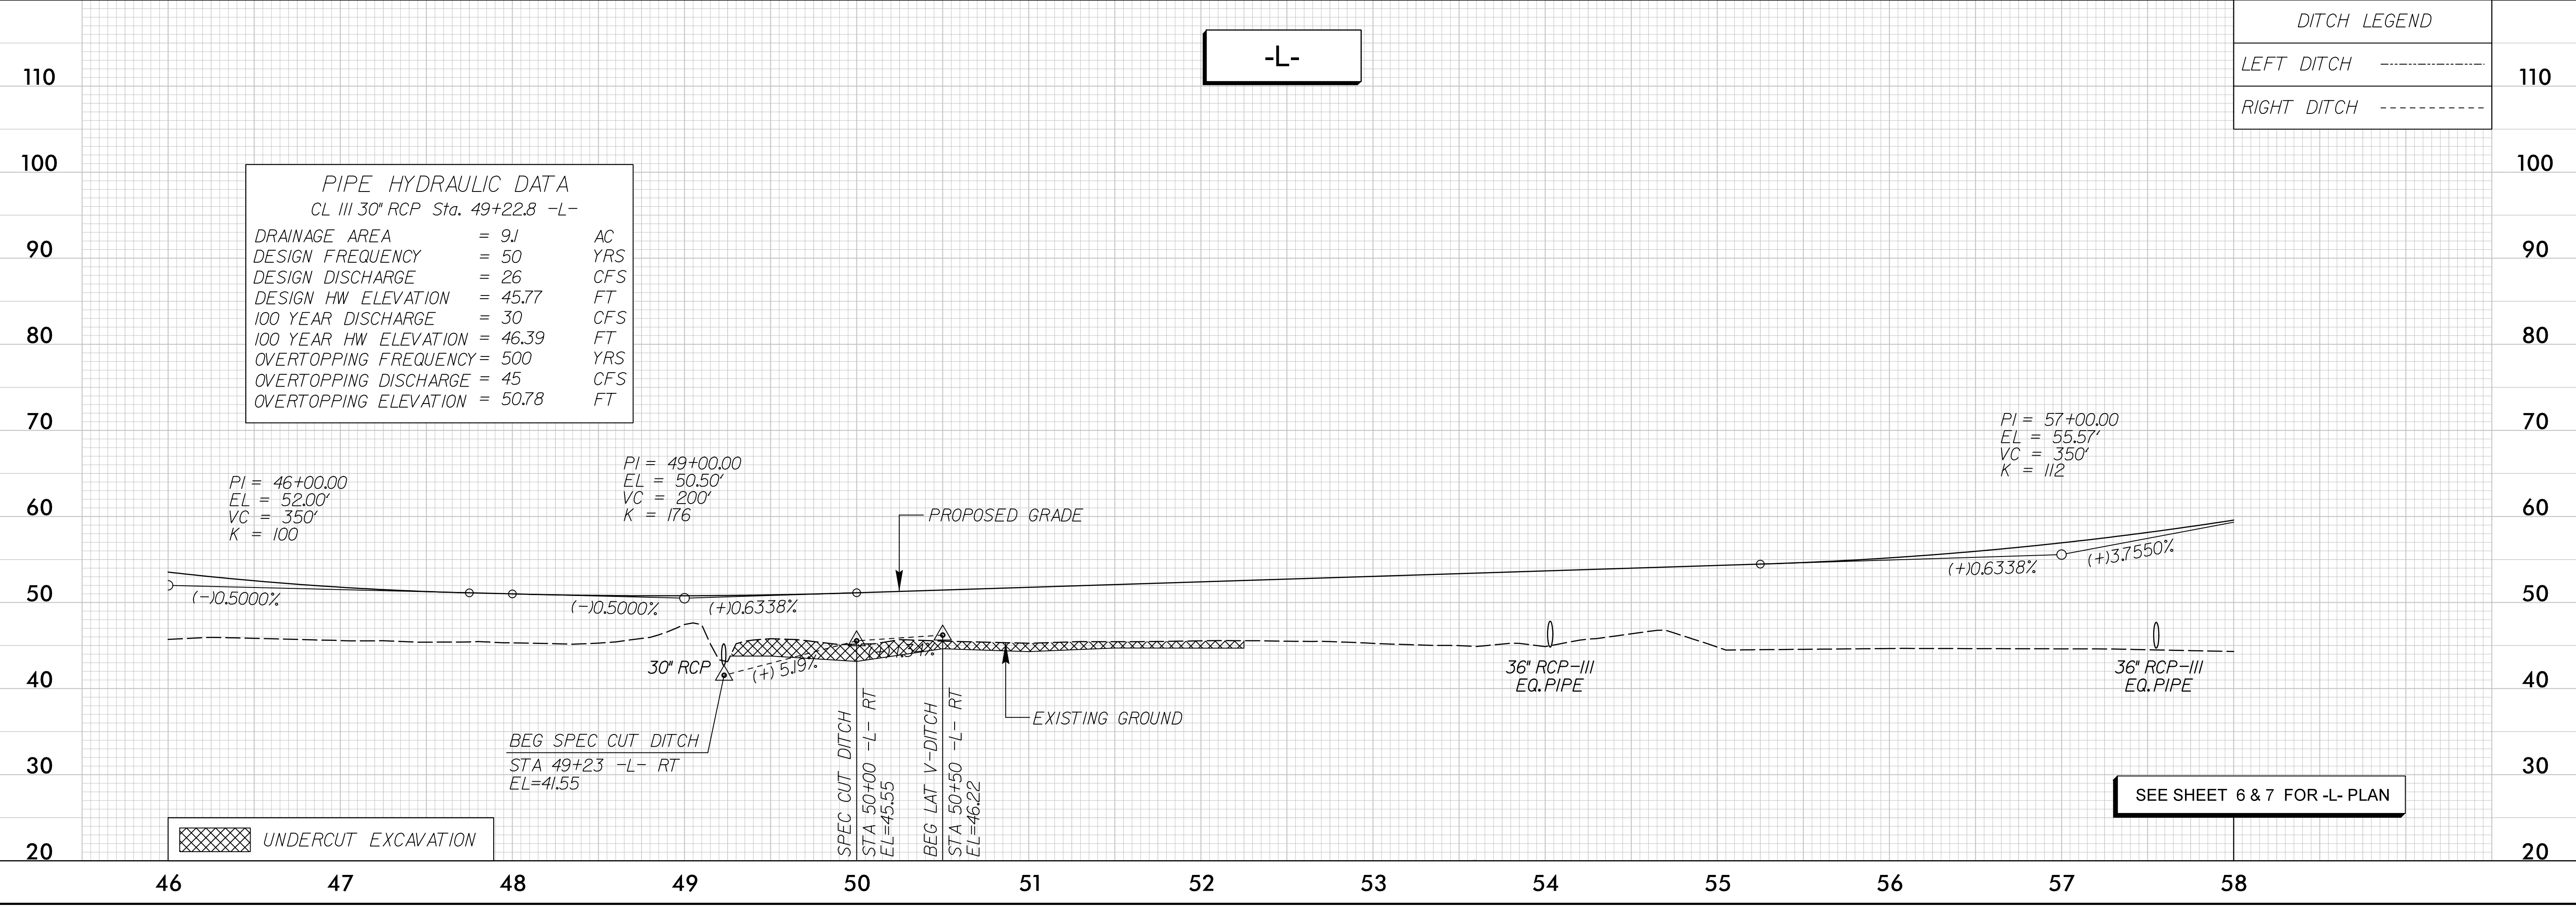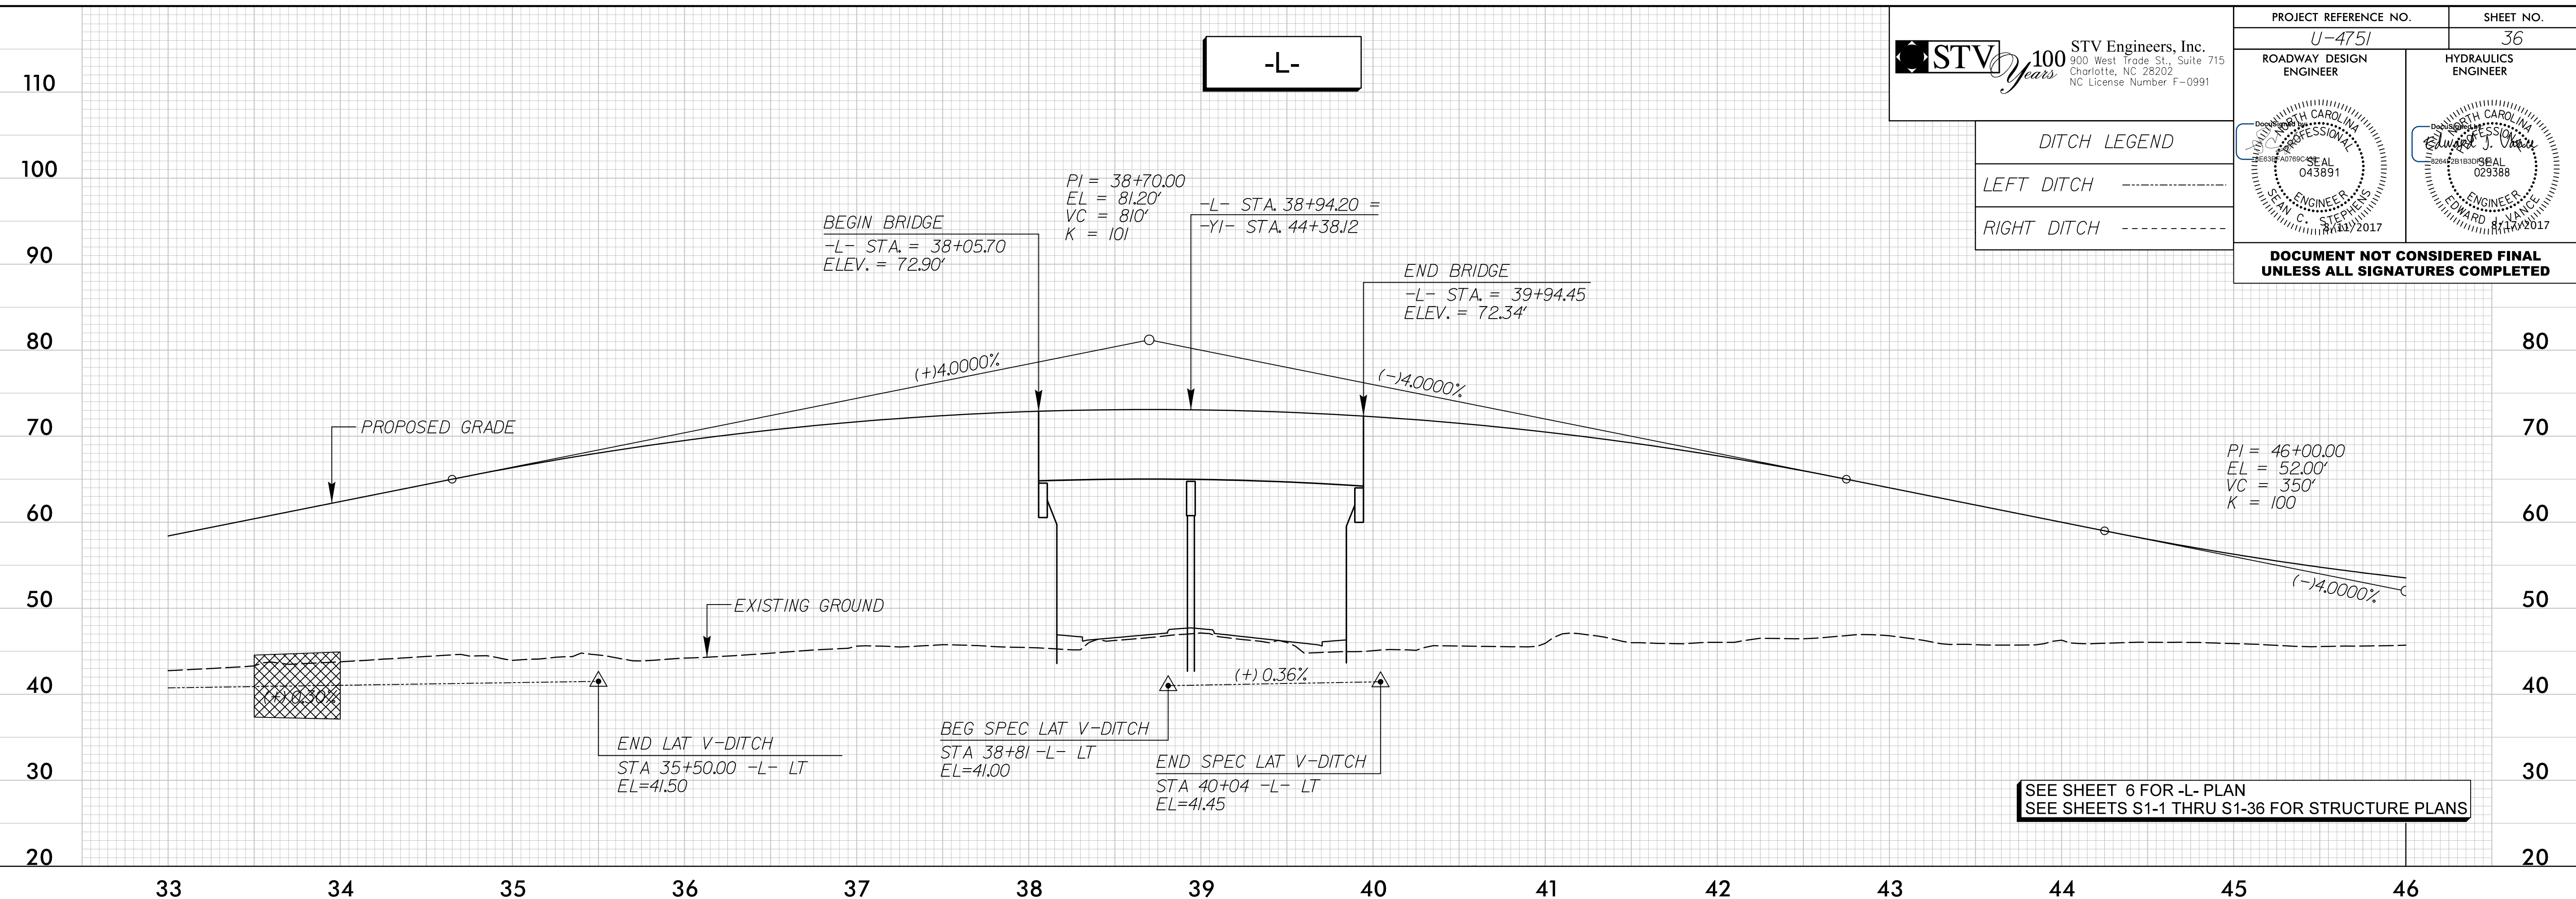

T:\4751\2017\Drawings\Roadway\ProJ\SH\U4751_RDY_psh36.plt.dgn
 5/28/17
 10:45 AM