
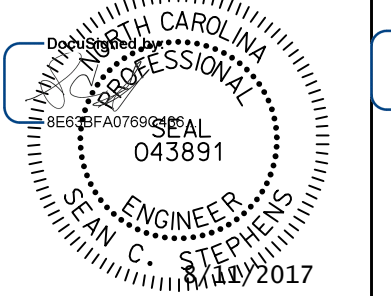
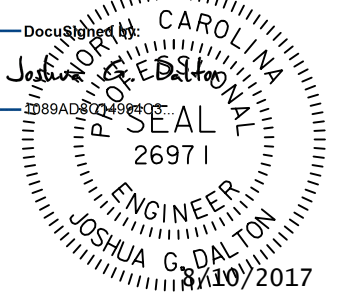
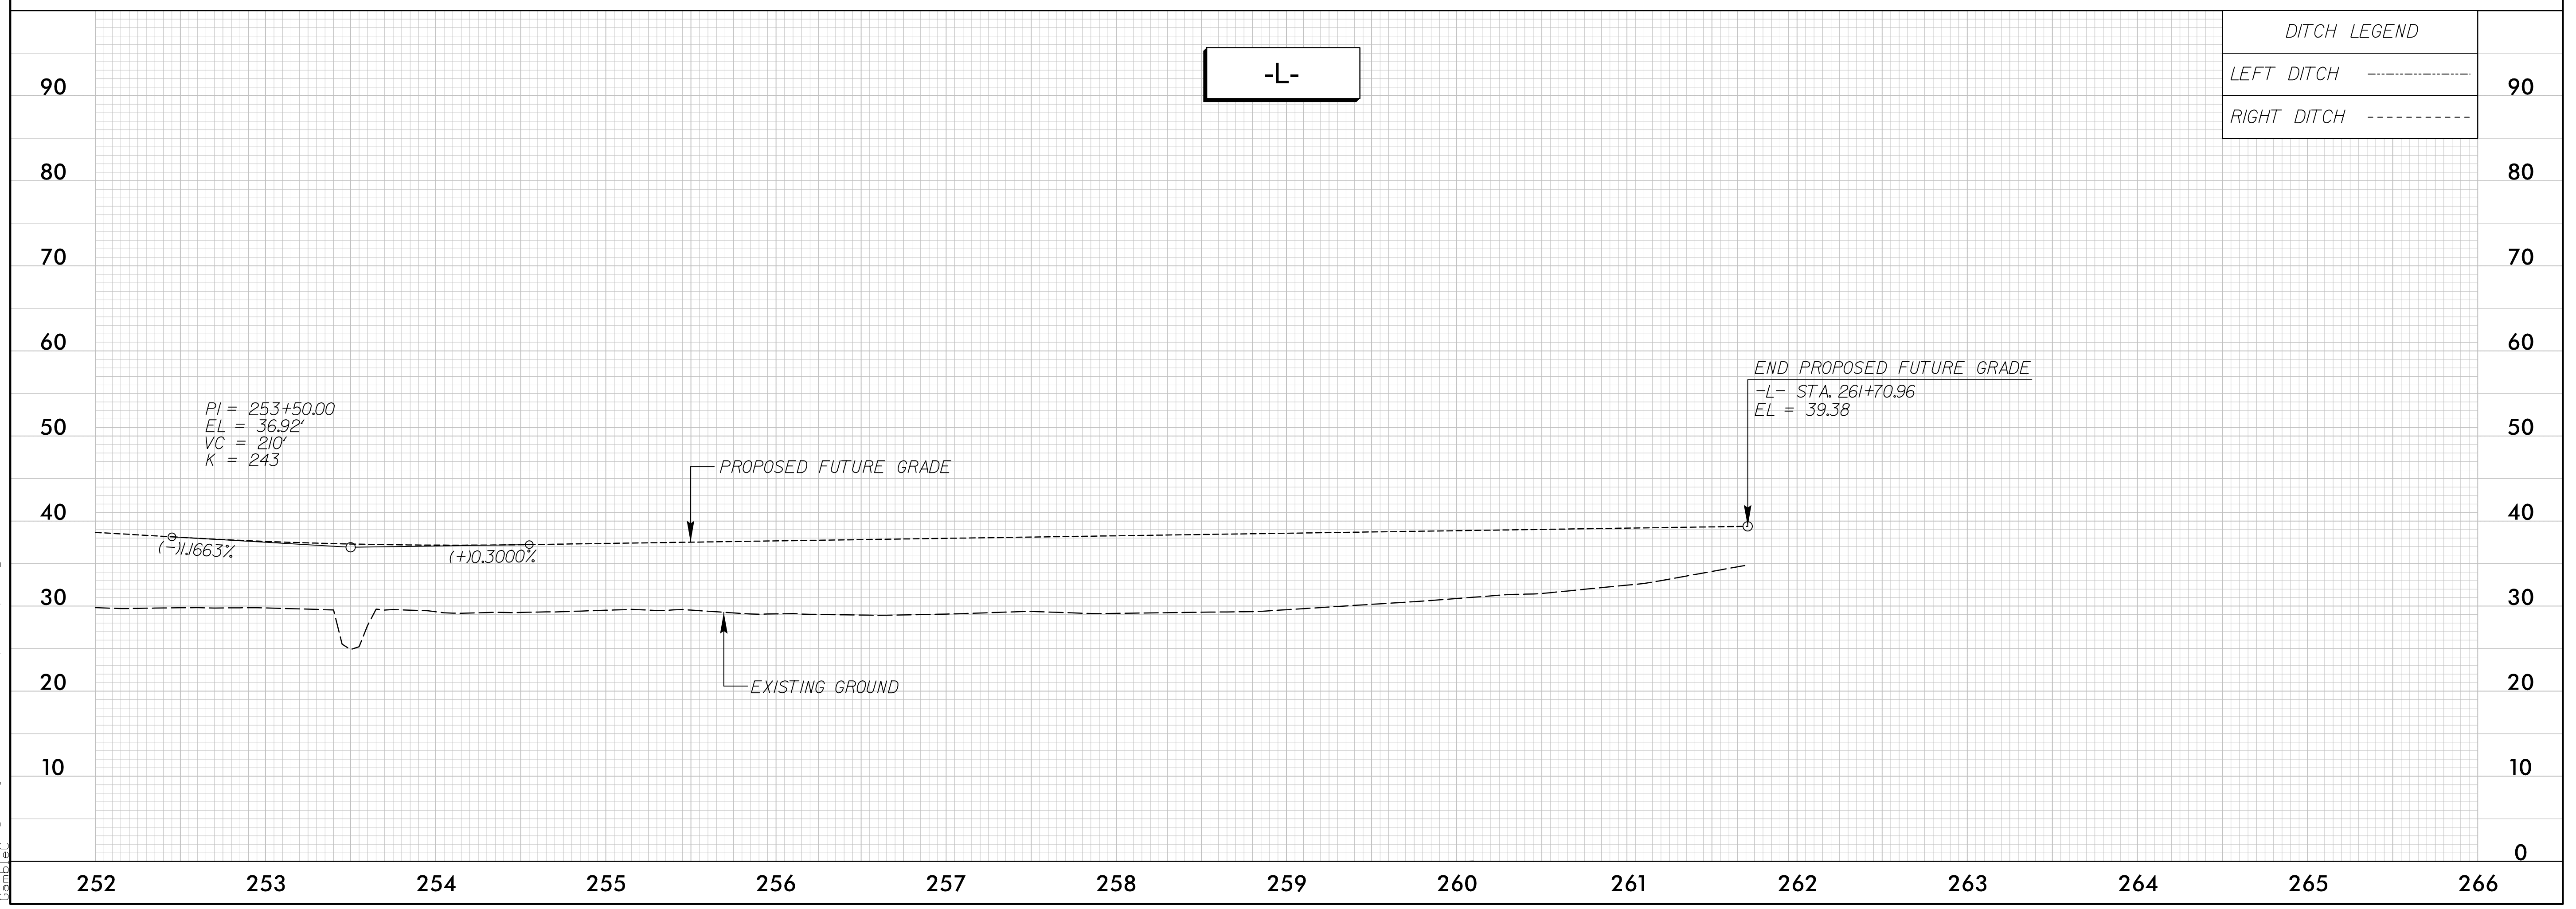
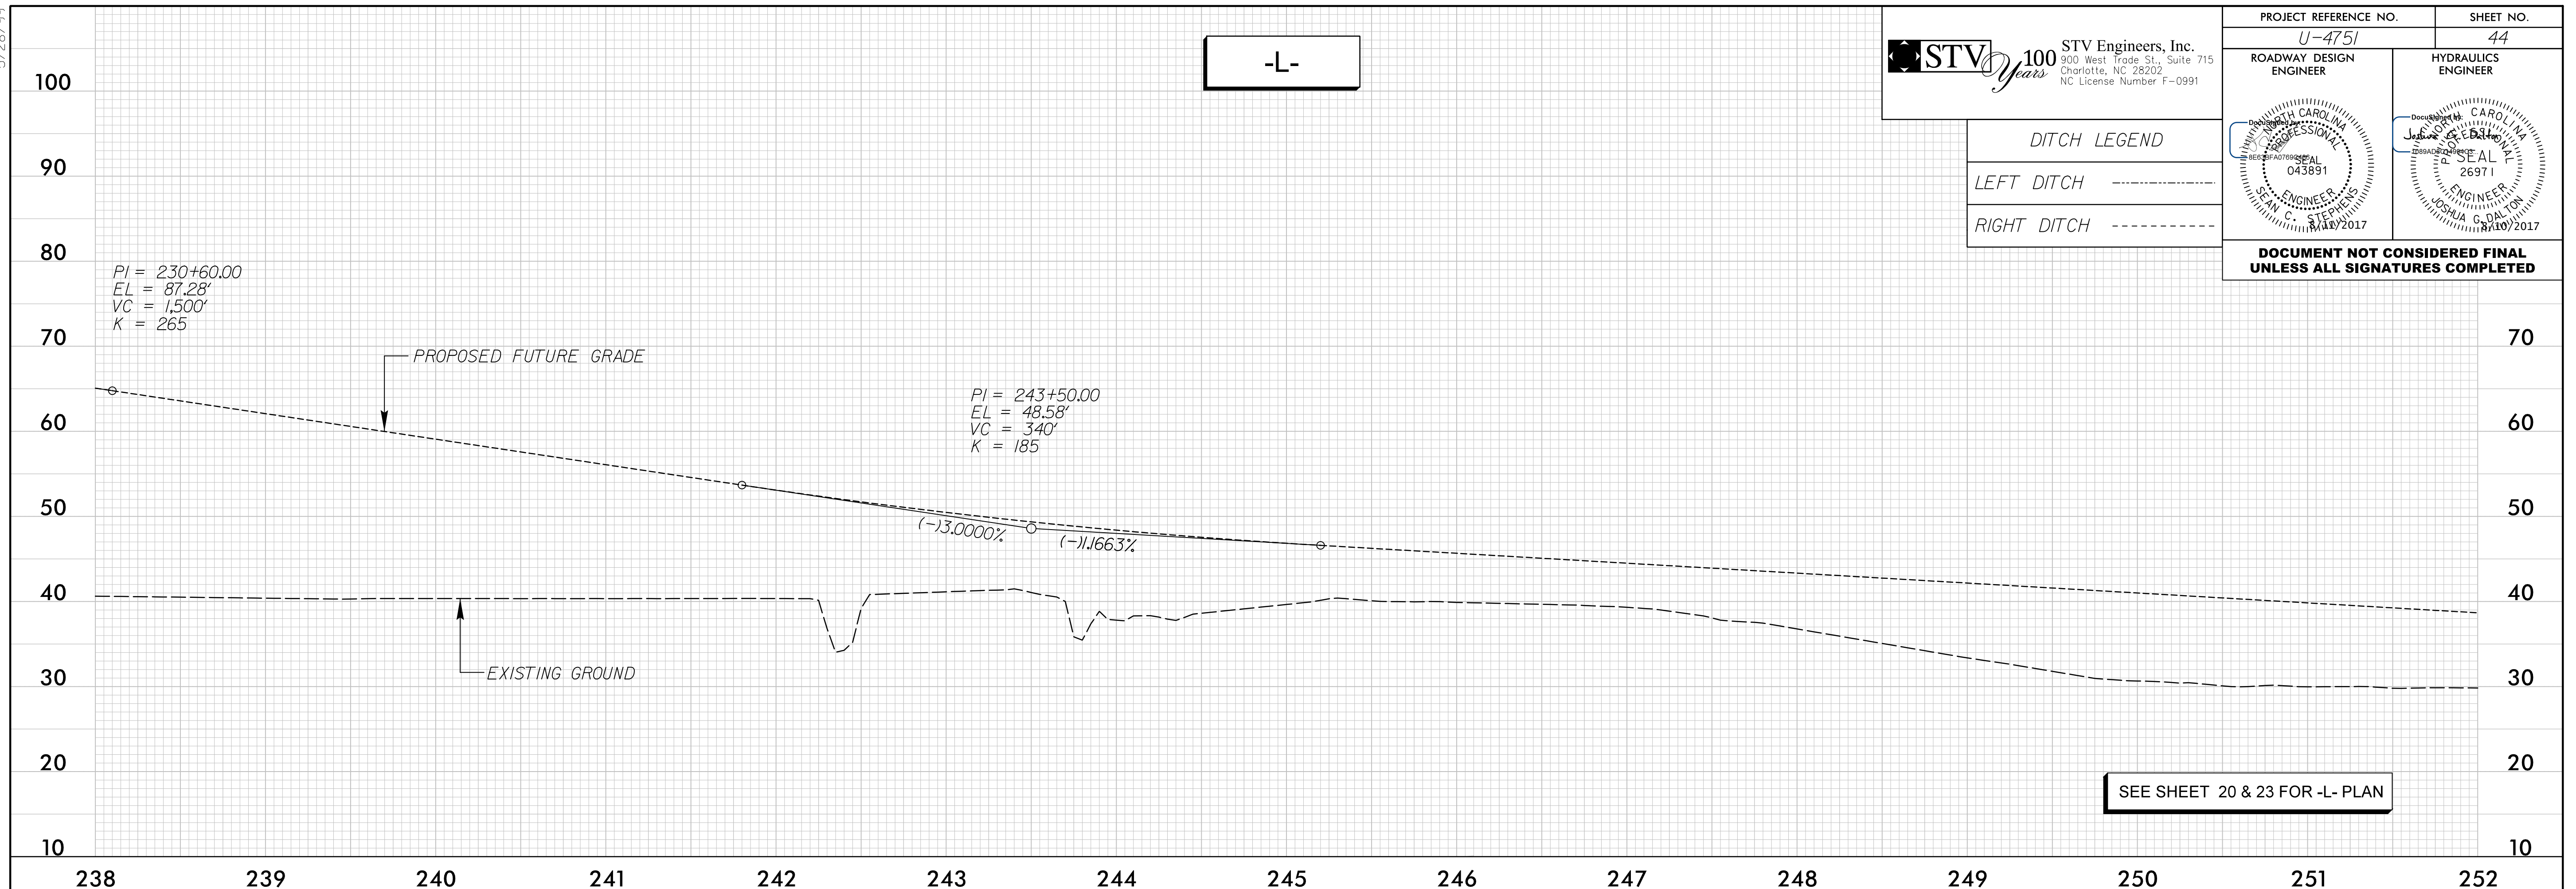


5/28/17

 STV Engineers, Inc. 900 West Trade St., Suite 715 Charlotte, NC 28202 NC License Number F-0991	PROJECT REFERENCE NO. <i>U-4751</i>	SHEET NO. 44
	ROADWAY DESIGN ENGINEER	HYDRAULICS ENGINEER
		
DOCUMENT NOT CONSIDERED FINAL UNLESS ALL SIGNATURES COMPLETED		

DITCH LEGEND

LEFT DITCH	-----
RIGHT DITCH	-----



T:\4\2017\04\04\way\ProJ\SH\U4751_RDY_psh44_pf1.dgn