


5/28/17

STV 100 Years
 STV Engineers, Inc.
 900 West Trade St., Suite 715
 Charlotte, NC 28202
 NC License Number F-0991


PROJECT REFERENCE NO. U-4751	SHEET NO. 50
ROADWAY DESIGN ENGINEER	HYDRAULICS ENGINEER
DOCUMENT NOT CONSIDERED FINAL UNLESS ALL SIGNATURES COMPLETED	

DITCH LEGEND

LEFT DITCH	-----
RIGHT DITCH	-----

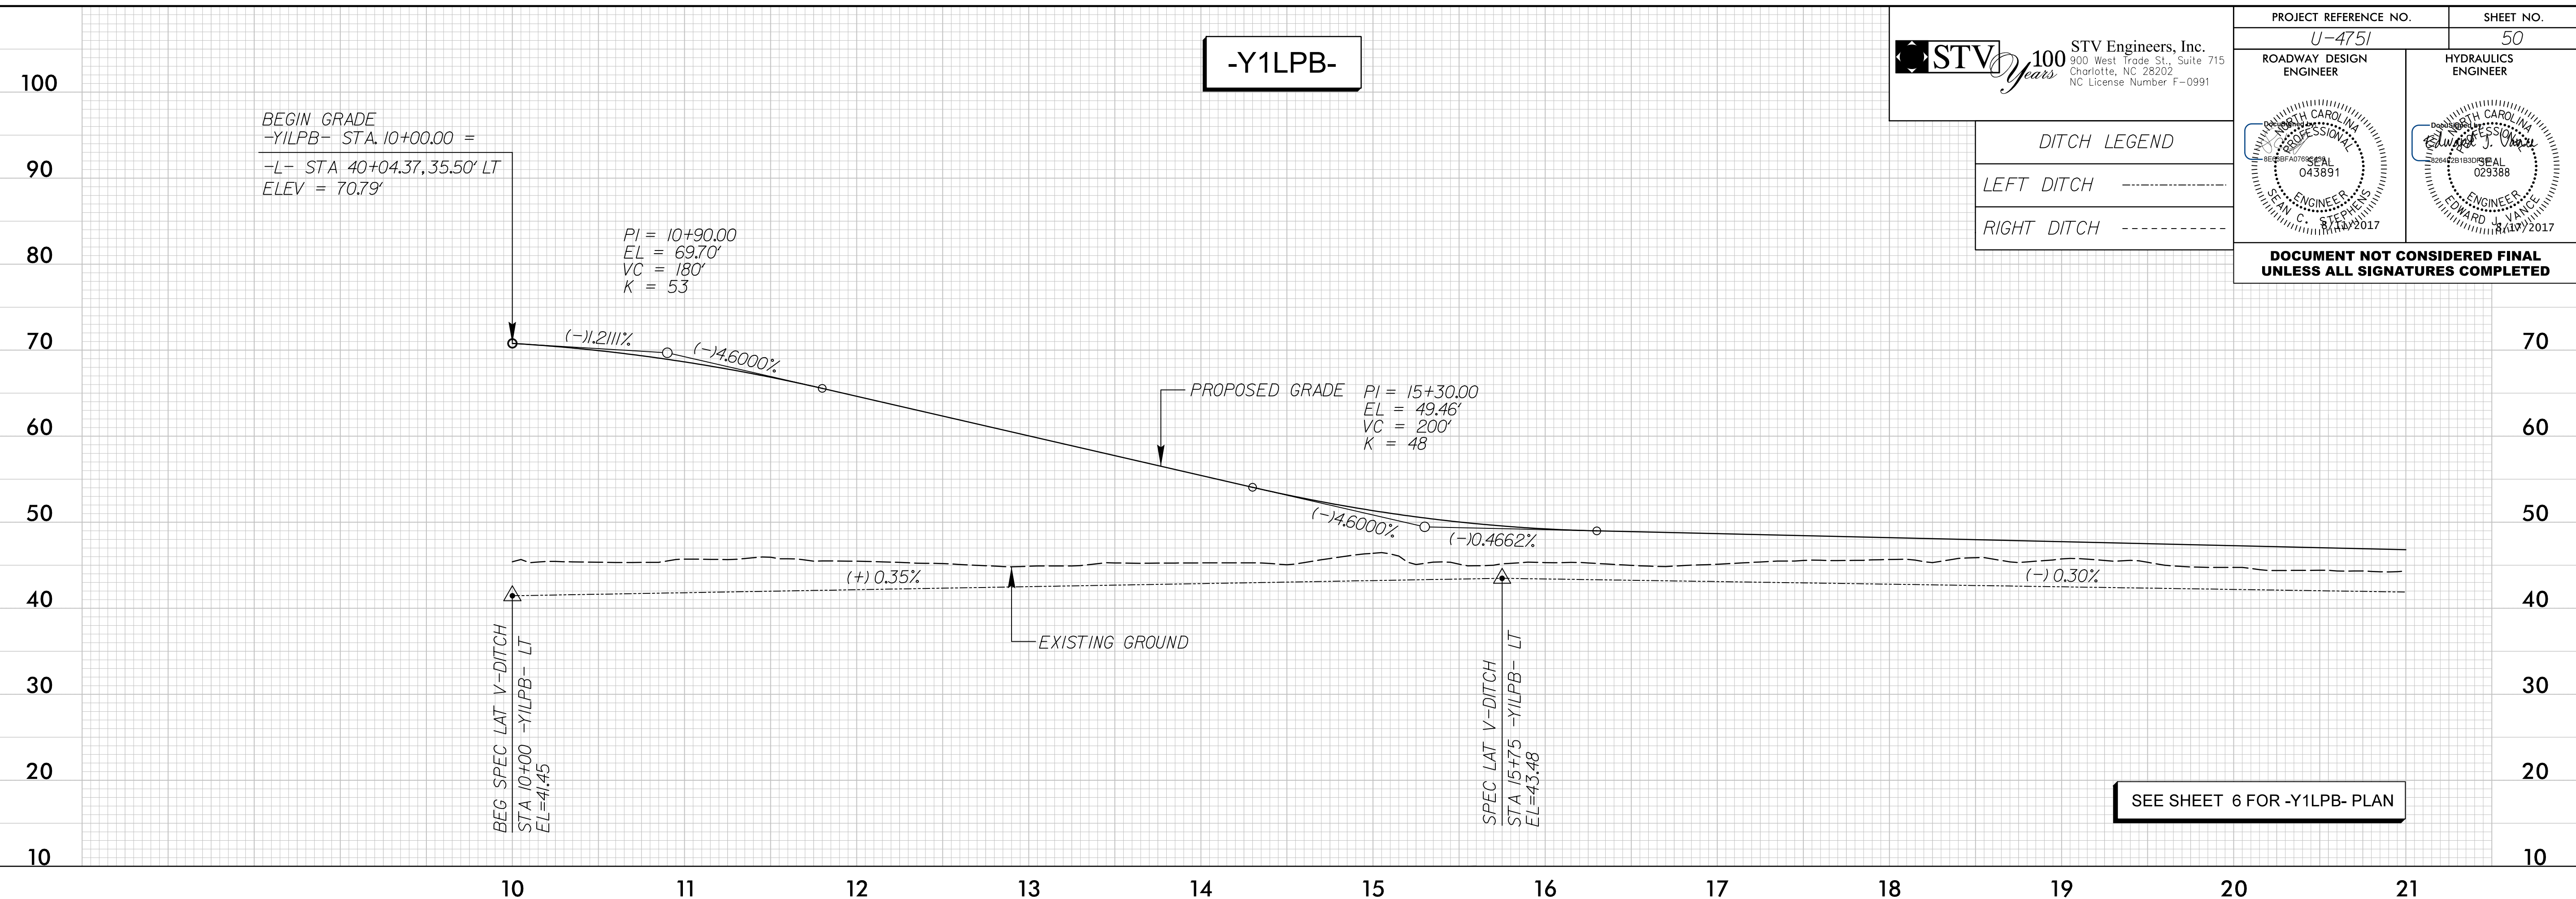

SEE SHEET 6 FOR -Y1LPB- PLAN

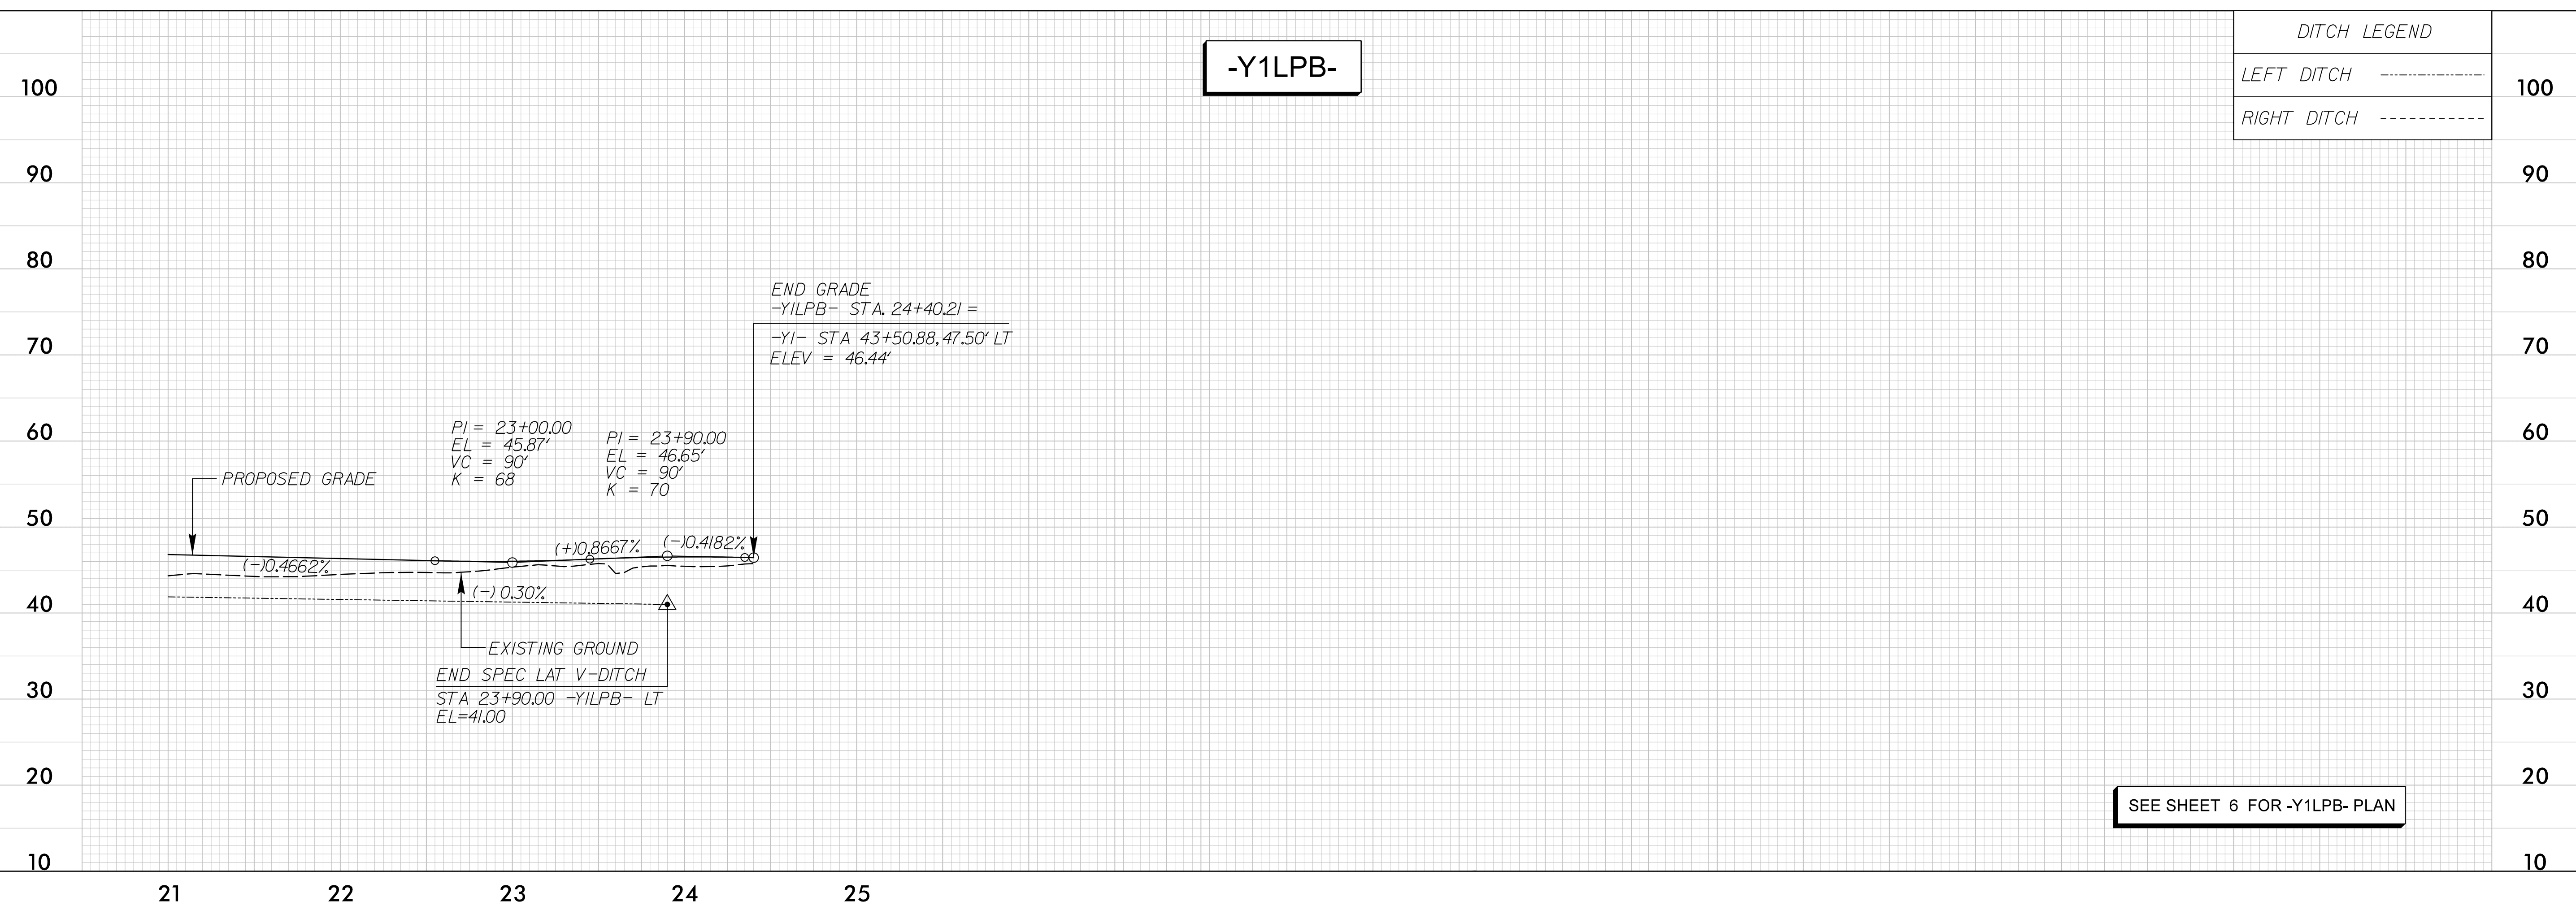

SEE SHEET 6 FOR -Y1LPB- PLAN

T:\4751\2017\04\04\ProJ\SH\U4751_RDY_psh50.pfl.dgn