

5/28/17




PROJECT REFERENCE NO. U-4751	SHEET NO. 60
ROADWAY DESIGN ENGINEER	HYDRAULICS ENGINEER
<i>(Signature)</i>	<i>(Signature)</i>
PROFESSIONAL SEAL 043891	PROFESSIONAL SEAL 26971
DATE: 5/11/2017	DATE: 5/11/2017


**DOCUMENT NOT CONSIDERED FINAL UNLESS ALL SIGNATURES COMPLETED**

DITCH LEGEND

LEFT DITCH	-----
RIGHT DITCH	-----

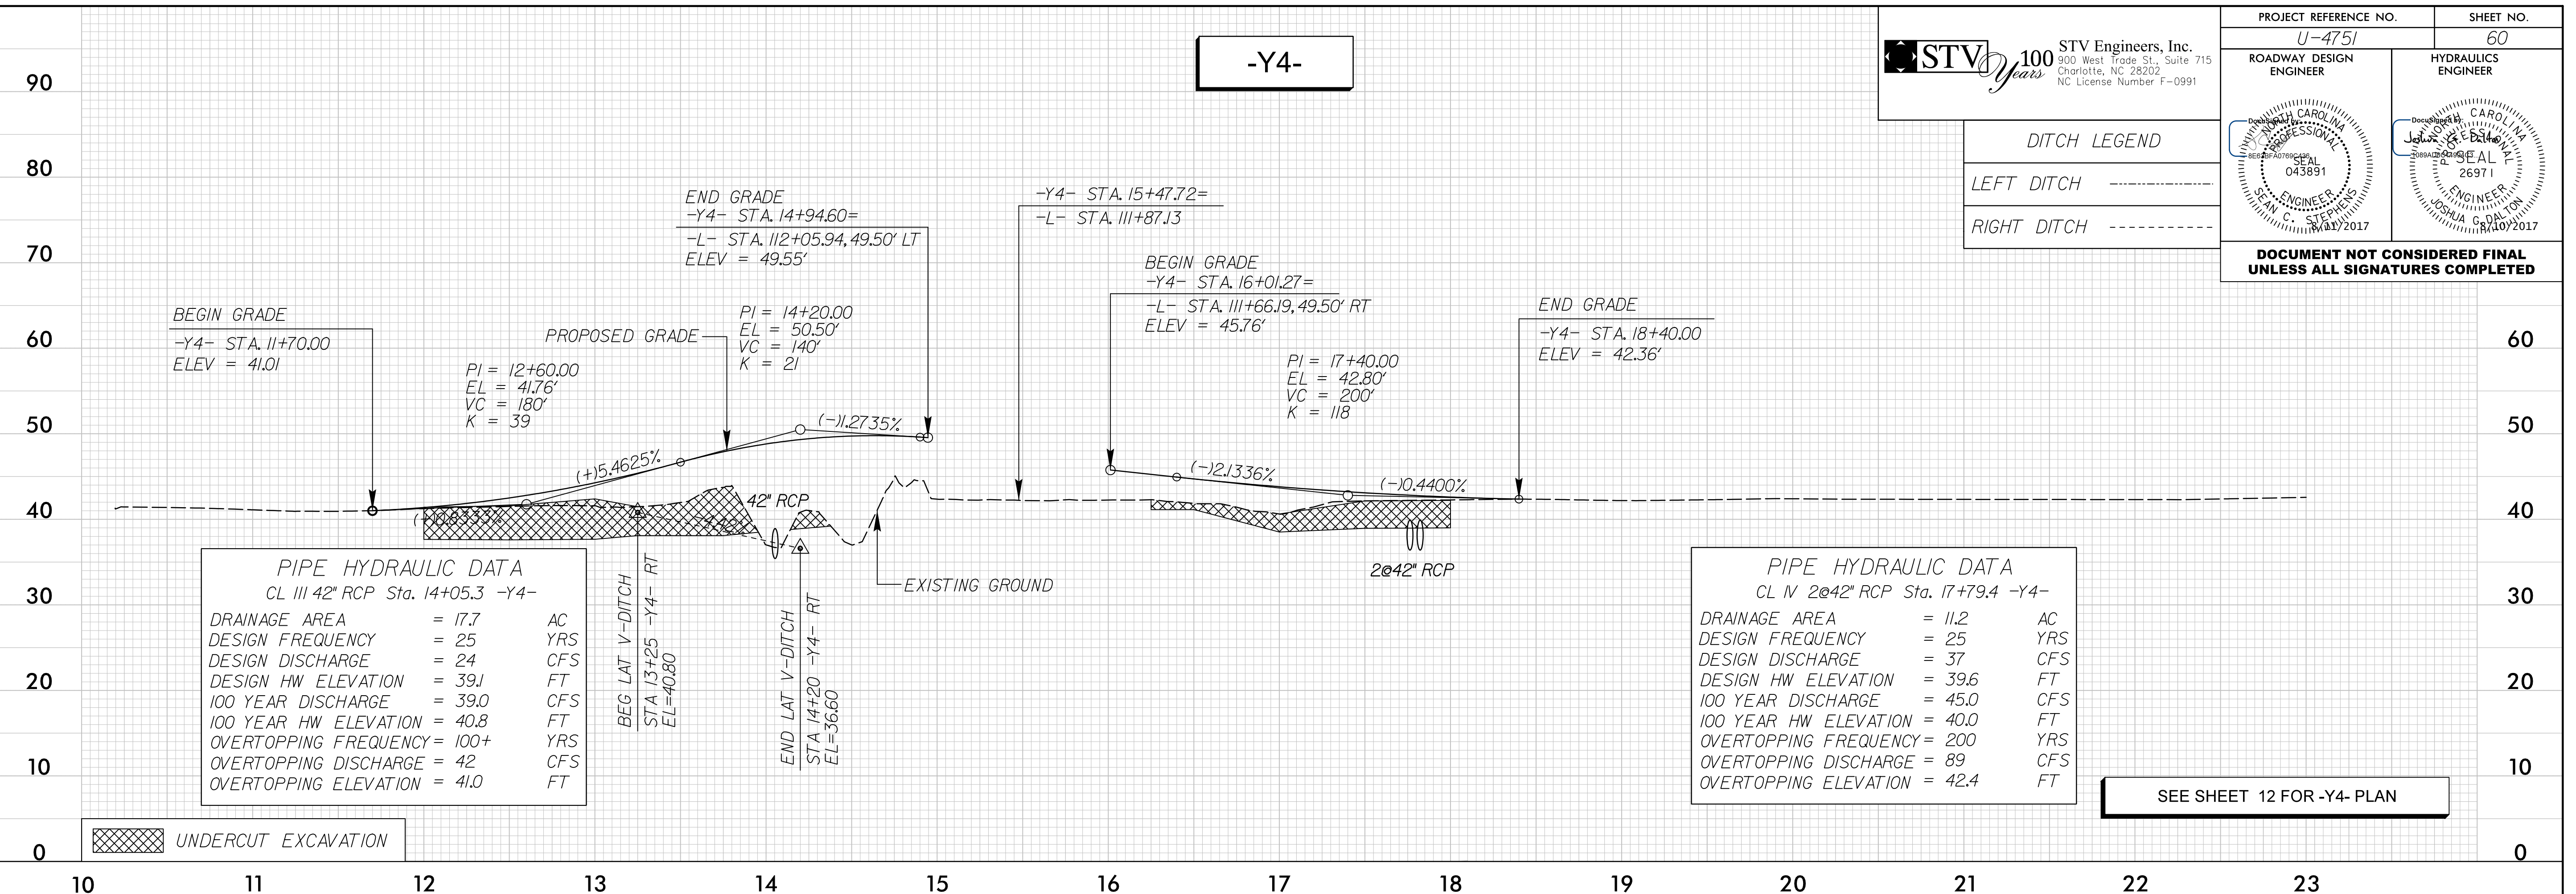

SEE SHEET 12 FOR -Y4- PLAN

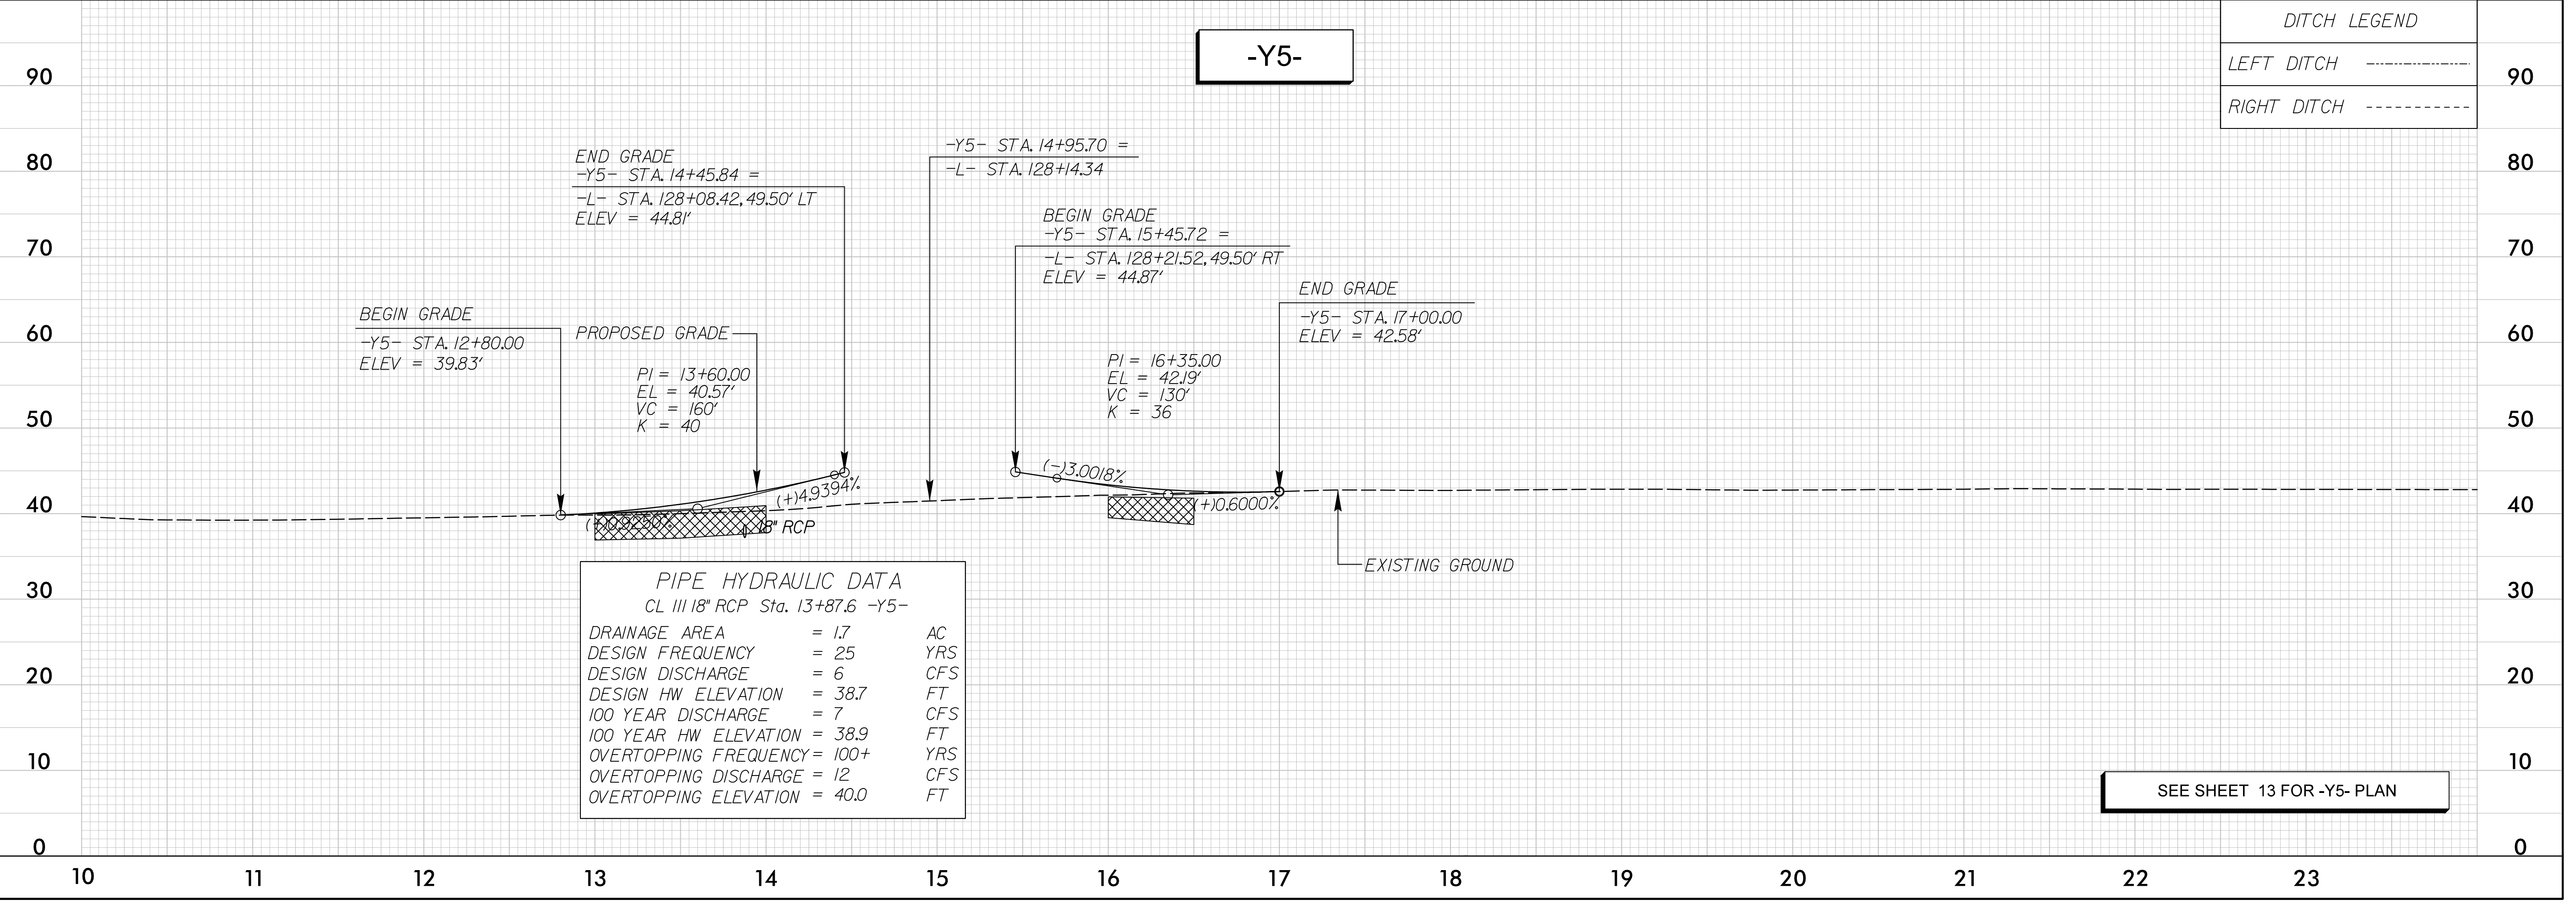

SEE SHEET 13 FOR -Y5- PLAN

T:\4751\2017\Drawings\Proo\SHT\U4751\_RDY\_psh60.plt.dgn