
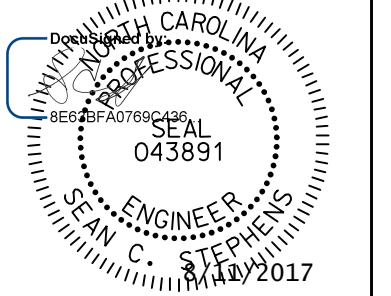
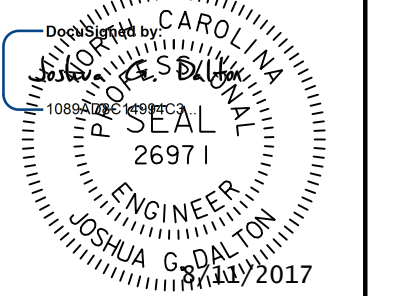
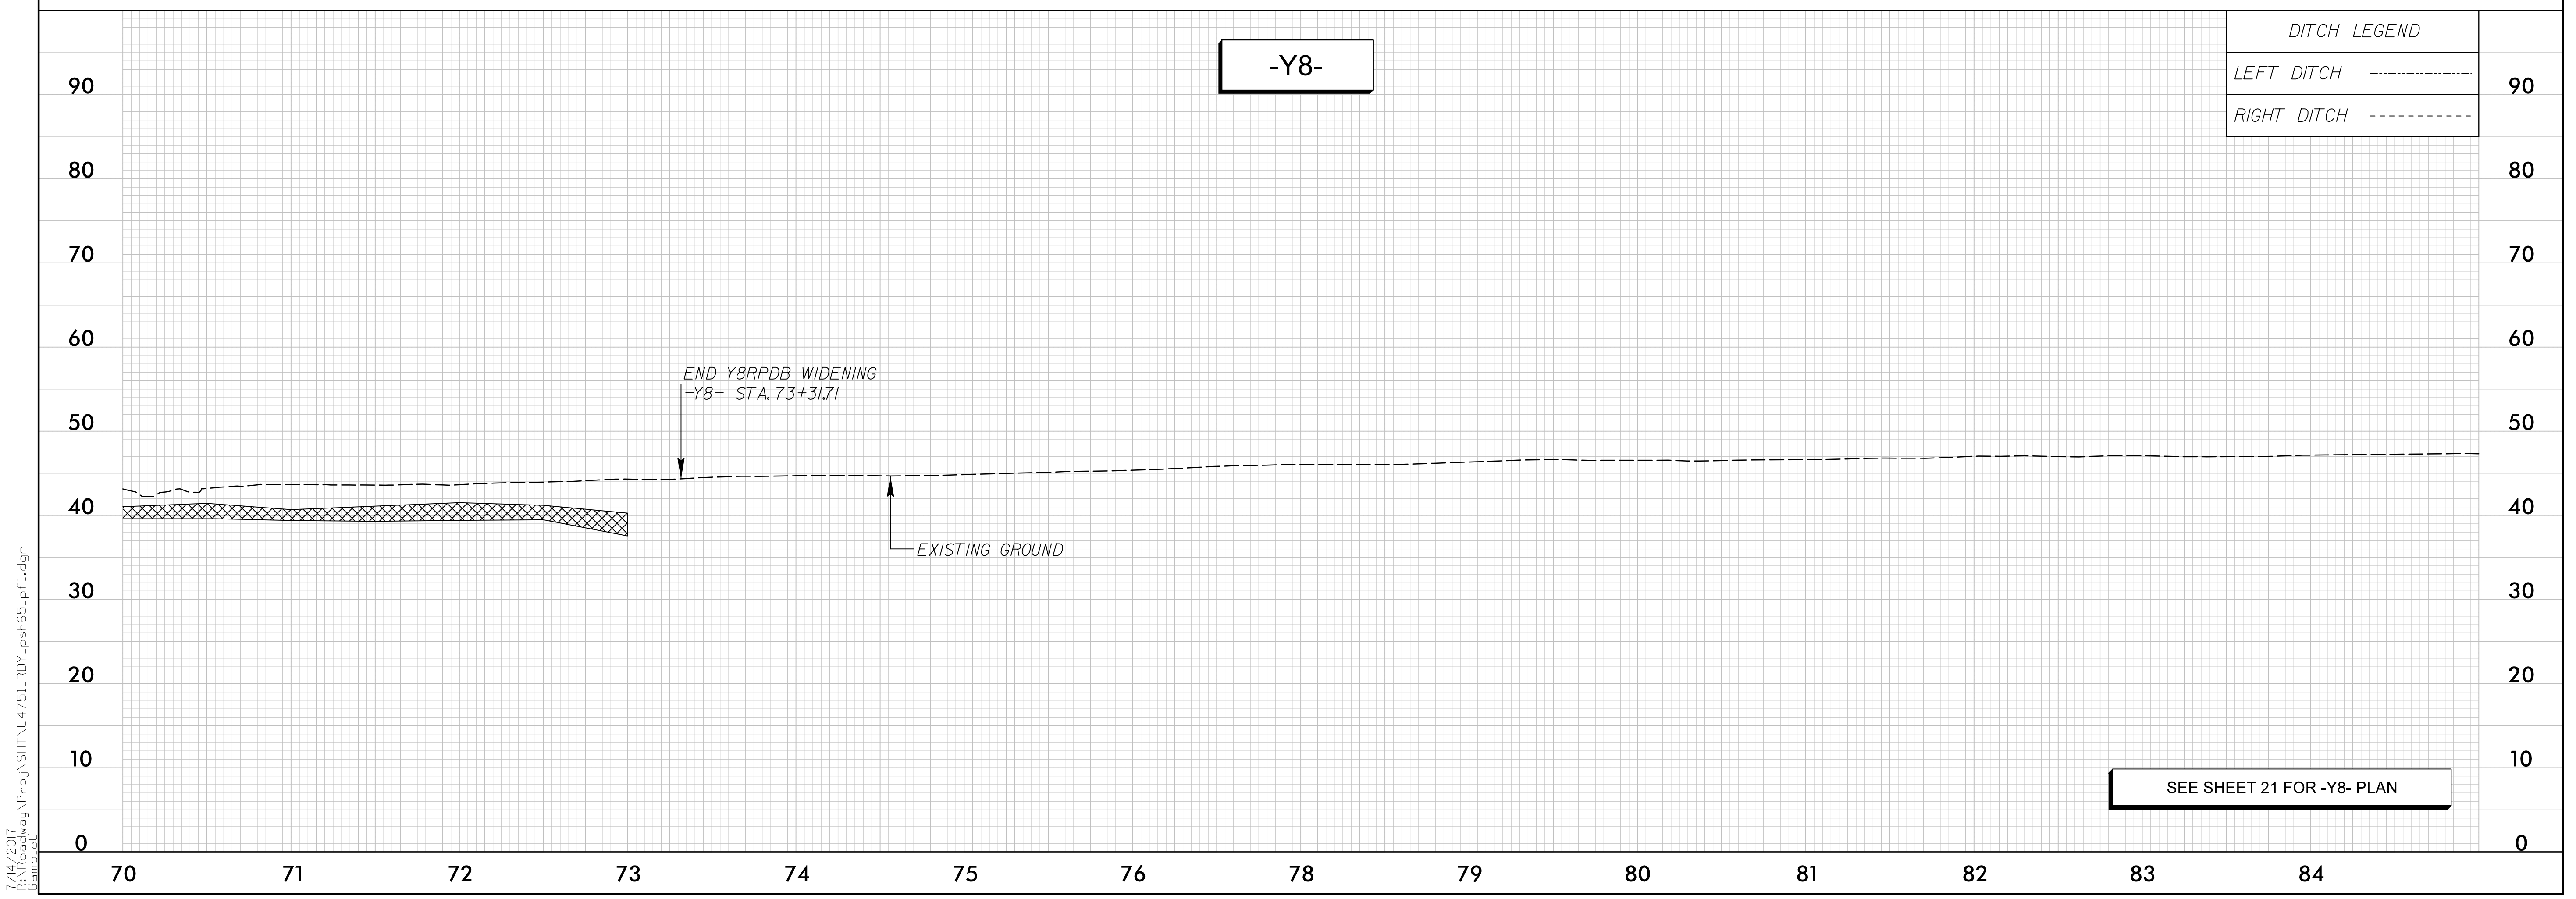
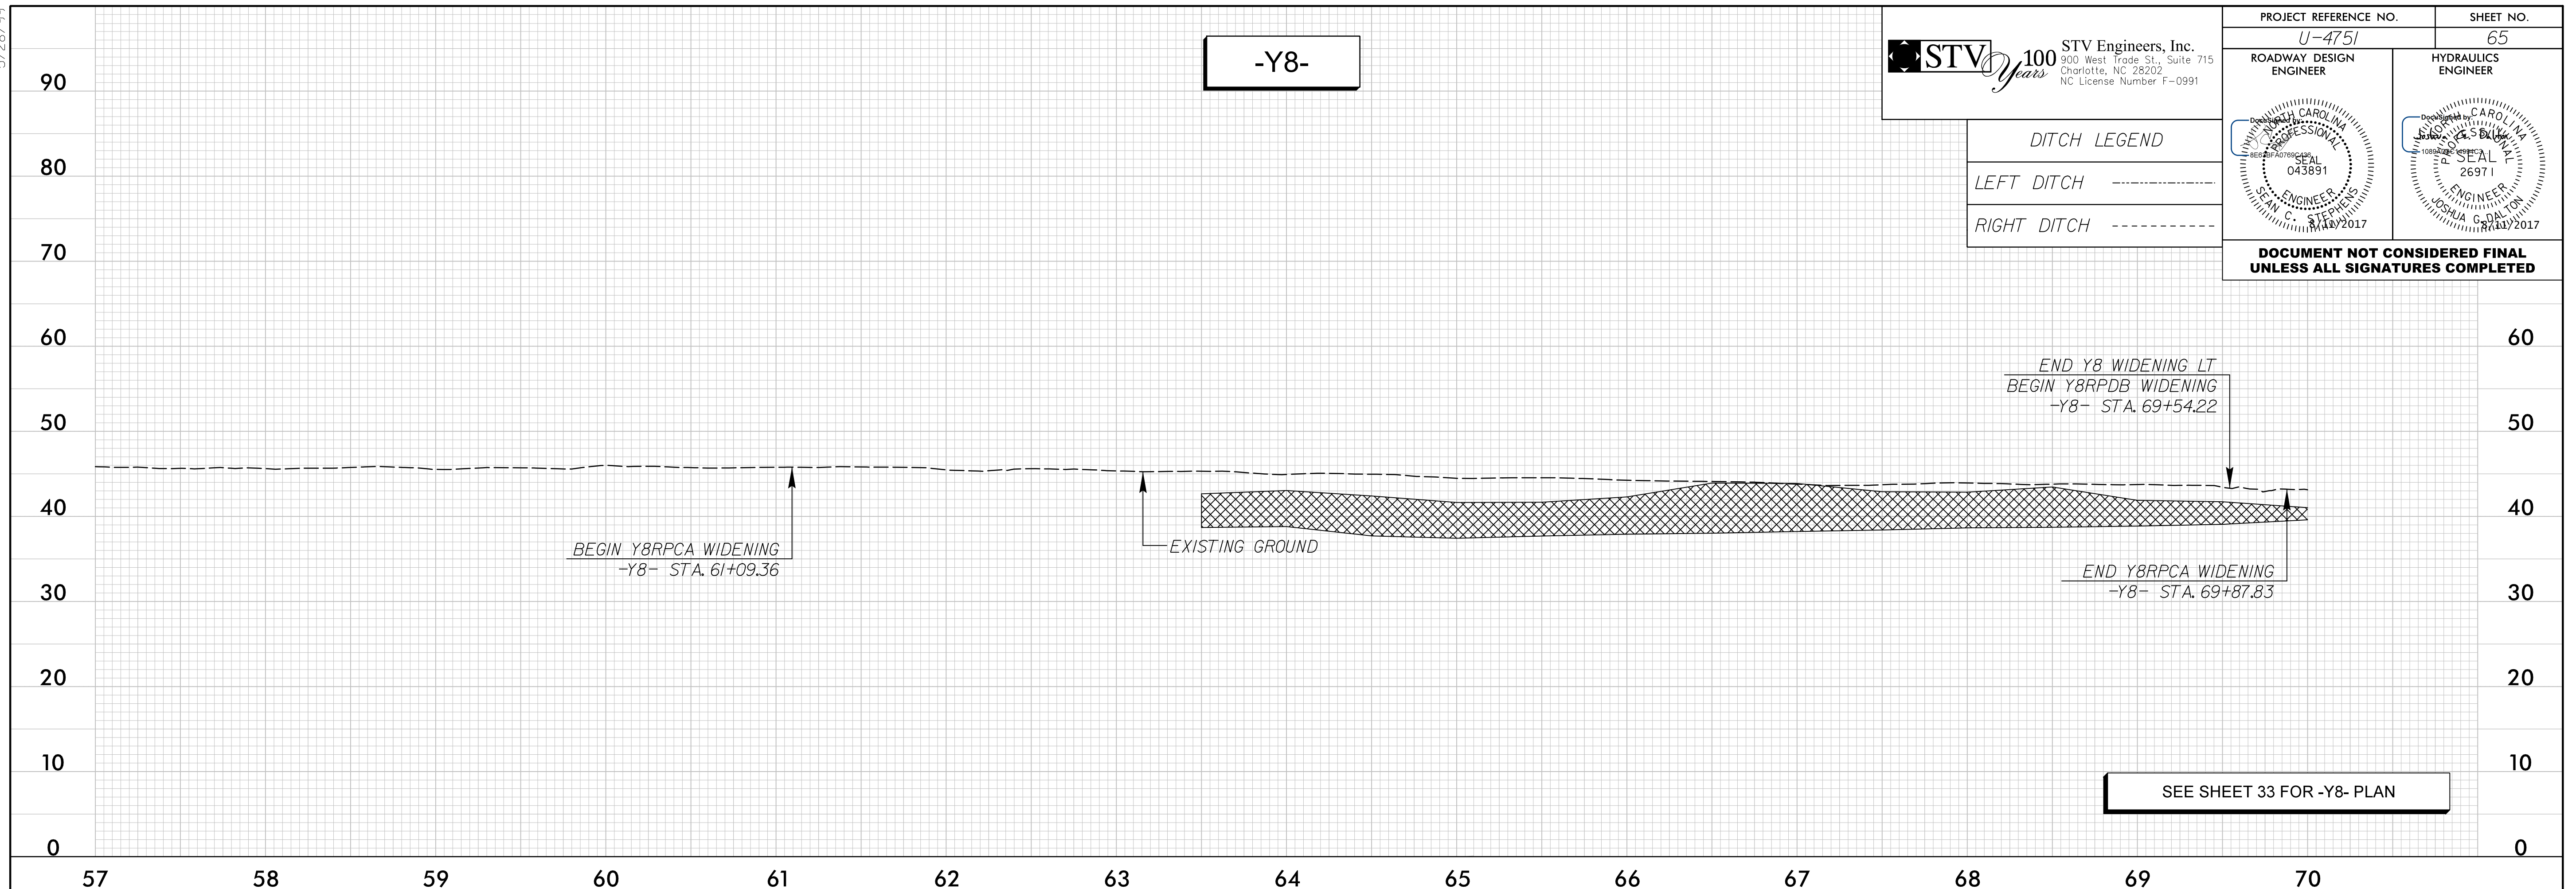


5/28/17

 STV Engineers, Inc. 900 West Trade St., Suite 715 Charlotte, NC 28202 NC License Number F-0991	PROJECT REFERENCE NO. <i>U-4751</i>	SHEET NO. <i>65</i>
	ROADWAY DESIGN ENGINEER	HYDRAULICS ENGINEER
DITCH LEGEND LEFT DITCH ----- RIGHT DITCH -----		 
DOCUMENT NOT CONSIDERED FINAL UNLESS ALL SIGNATURES COMPLETED		



T:\4\2017\proj\way\pcoj\SH\U4751\RDY_psh65.pfl.dgn