

GENERAL NOTES (CONT.)

- S) PLACE TYPE III BARRICADES, WITH "ROAD CLOSED" SIGN R11-2 ATTACHED, OF SUFFICIENT LENGTH TO CLOSE ENTIRE ROADWAY.
- T) PLACE ADDITIONAL SETS OF THREE CHANNELIZING DEVICES (DRUMS) PERPENDICULAR TO THE EDGE OF TRAVELWAY ON 500 FT CENTERS WHEN UNOPENED LANES ARE CLOSED TO TRAFFIC.

PAVEMENT MARKINGS AND MARKERS

- U) INSTALL TEMPORARY PAVEMENT MARKINGS AND TEMPORARY PAVEMENT MARKERS ON INTERIM LAYERS OF PAVEMENT AS FOLLOWS:

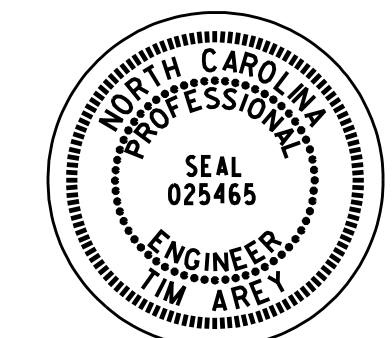
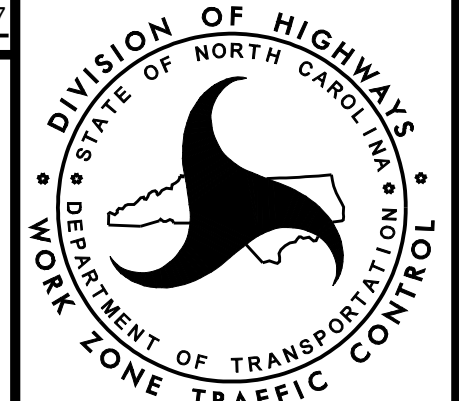
<u>ROAD NAME</u>	<u>MARKING</u>	<u>MARKER</u>
ALL ROADS	TEMPORARY PAINT	TEMPORARY RAISED

- V) PLACE ONE APPLICATION OF PAINT FOR TEMPORARY TRAFFIC PATTERNS. PLACE A SECOND APPLICATION OF PAINT SIX (6) MONTHS AFTER THE INITIAL APPLICATION AND EVERY SIX MONTHS AS DIRECTED BY THE ENGINEER.
- W) TIE PROPOSED PAVEMENT MARKING LINES TO EXISTING PAVEMENT MARKING LINES.
- X) REMOVE/REPLACE ANY CONFLICTING/DAMAGED PAVEMENT MARKINGS AND MARKERS BY THE END OF EACH DAY'S OPERATION.

MISCELLANEOUS

- Y) LAW ENFORCEMENT MAY BE USED TO MAINTAIN TRAFFIC THROUGH THE WORK AREA AND/OR INTERSECTIONS AS DIRECTED BY THE ENGINEER.
- Z) CONTRACTOR SHALL MAINTAIN SIDEWALK ACCESS AT ALL TIMES AS STATED IN THE PHASING. CONTRACTOR SHALL BE RESPONSIBLE TO PROVIDE TEMPORARY SIDEWALKS (CONCRETE, ASPHALT, OR OTHER SUITABLE MATERIAL AS APPROVED BY THE ENGINEER) AT ALL LOCATIONS WHERE THE OPEN PEDESTRIAN TRAVELWAY HAS BEEN REMOVED FOR CONSTRUCTION OPERATIONS (UTILITIES, DRAINAGE, ETC.).
- AA) ONLY THE FOLLOWING SECTIONS OF ROADWAYS WILL BE ALLOWED TO BE UTILIZED FOR HAULING OPERATIONS AND/OR NEW LOCATION PROJECT ACCESS:
- -Y1- (MARKET STREET)
 - -Y5- (TORCHWOOD BLVD.) ONLY BETWEEN MARKET STREET AND JUST EAST OF BOW HUNTER DRIVE
 - -Y8- (I-140)

**DOCUMENT NOT CONSIDERED FINAL
UNLESS ALL SIGNATURES COMPLETED**

<p style="font-size: small;">PLAN PREPARED IN THE OFFICE OF:</p> <p style="text-align: center;">PROGRESSIVE DESIGN GROUP, INC.</p> <div style="display: flex; justify-content: center; gap: 5px;"> <div style="width: 15px; height: 15px; background-color: #ccc;"></div> <div style="width: 15px; height: 15px; background-color: #000;"></div> </div> <p style="font-size: x-small; text-align: center;">ENGINEERS • CONSULTANTS</p>	<p style="font-size: x-small;">APPROVED: <i>Tommy</i> DATE: 6/26/2017</p> <div style="text-align: center;">  <p style="font-size: x-small;">SEAL 025465 ENGINEER TIM ARE</p> </div>	<div style="text-align: center;">  <p style="font-size: x-small;">DIVISION OF HIGHWAYS STATE OF NORTH CAROLINA DEPARTMENT OF TRANSPORTATION WORK ZONE TRAFFIC CONTROL</p> </div>	<h2 style="margin: 0;">TRANSPORTATION OPERATIONS PLAN</h2>
---	---	---	----------------------------------------------------------------