
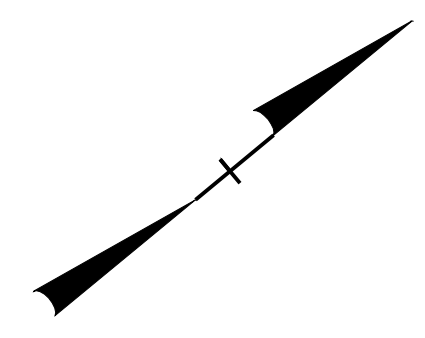


MATCHLINE SEE SHEET TMP-15

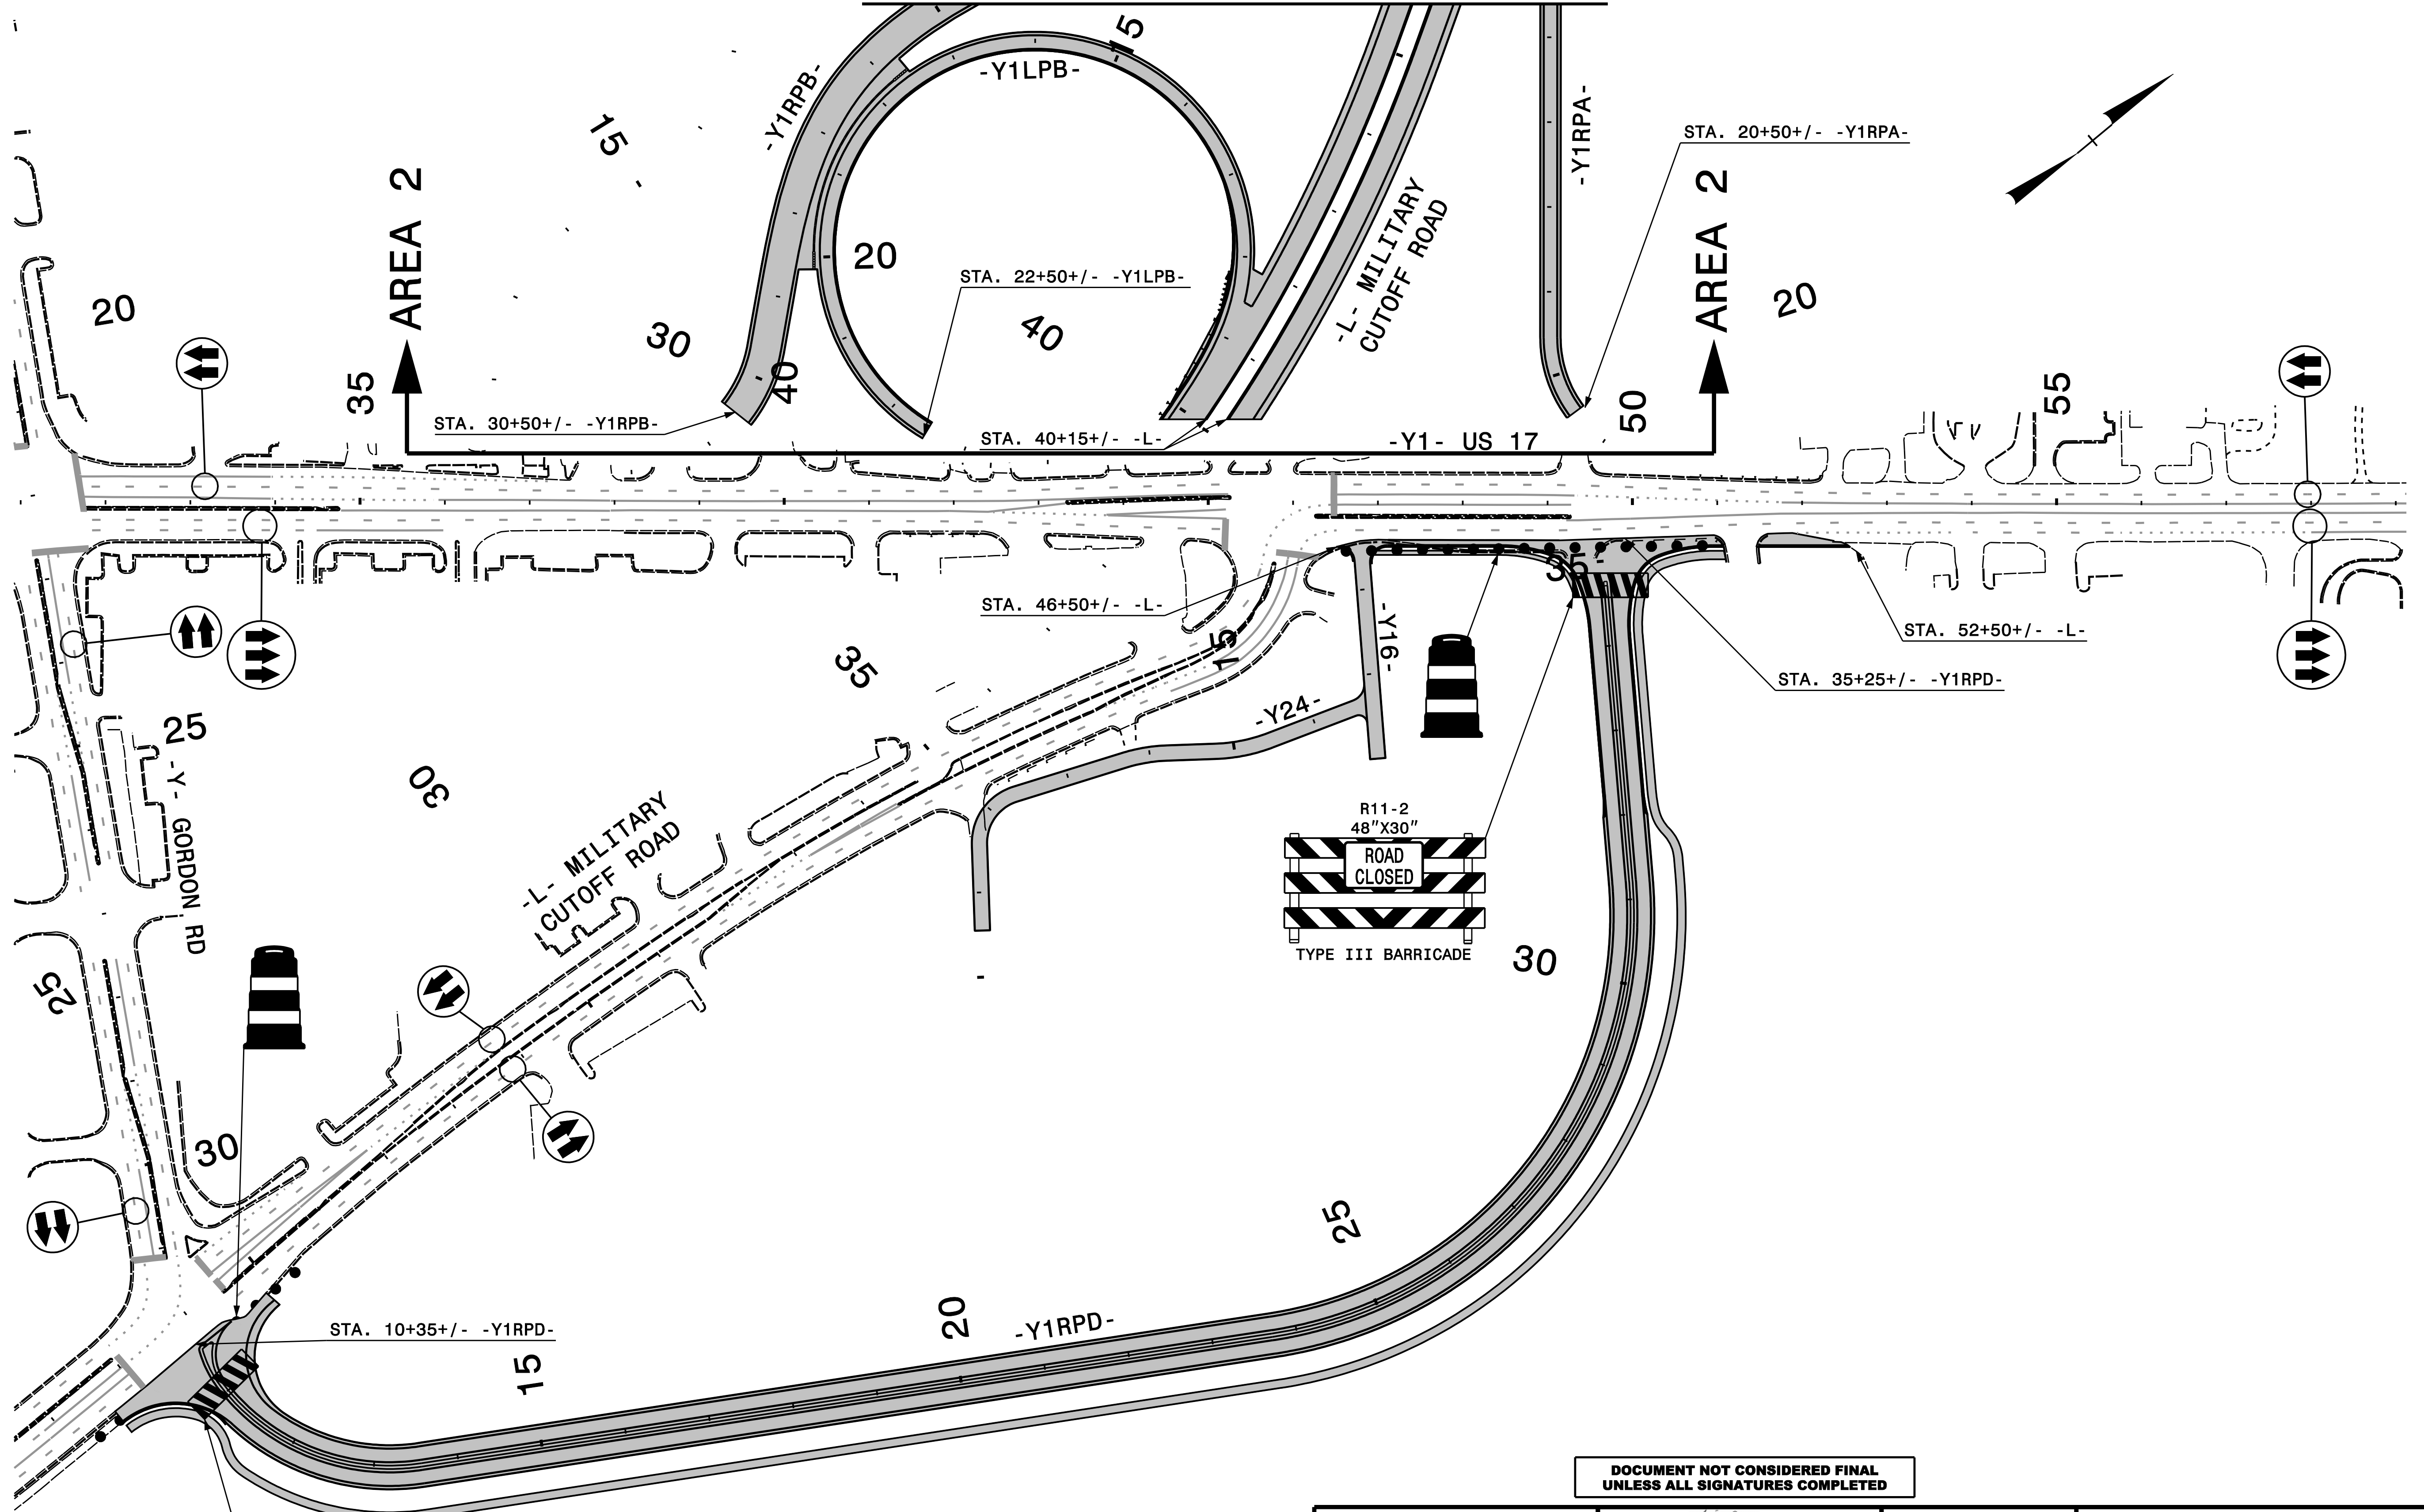

DOCUMENT NOT CONSIDERED FINAL
UNLESS ALL SIGNATURES COMPLETED

PLAN PREPARED IN THE OFFICE OF:
PROGRESSIVE DESIGN GROUP, INC.
ENGINEERS • CONSULTANTS

APPROVED: *Tommy* DATE: 6/26/2017
SEAL
NORTH CAROLINA PROFESSIONAL ENGINEER
SEAL 025465
TIM AREY

DIVISION OF HIGHWAYS
STATE OF NORTH CAROLINA
DEPARTMENT OF TRANSPORTATION
WORK ZONE TRAFFIC CONTROL

TRANSPORTATION
MANAGEMENT PLAN
PHASE I OVERVIEWS
AREA 1/AREA 2

R11-2
48"X30"
ROAD
CLOSED
TYPE III BARRICADE