


STA. 18+75+/- -SR1-

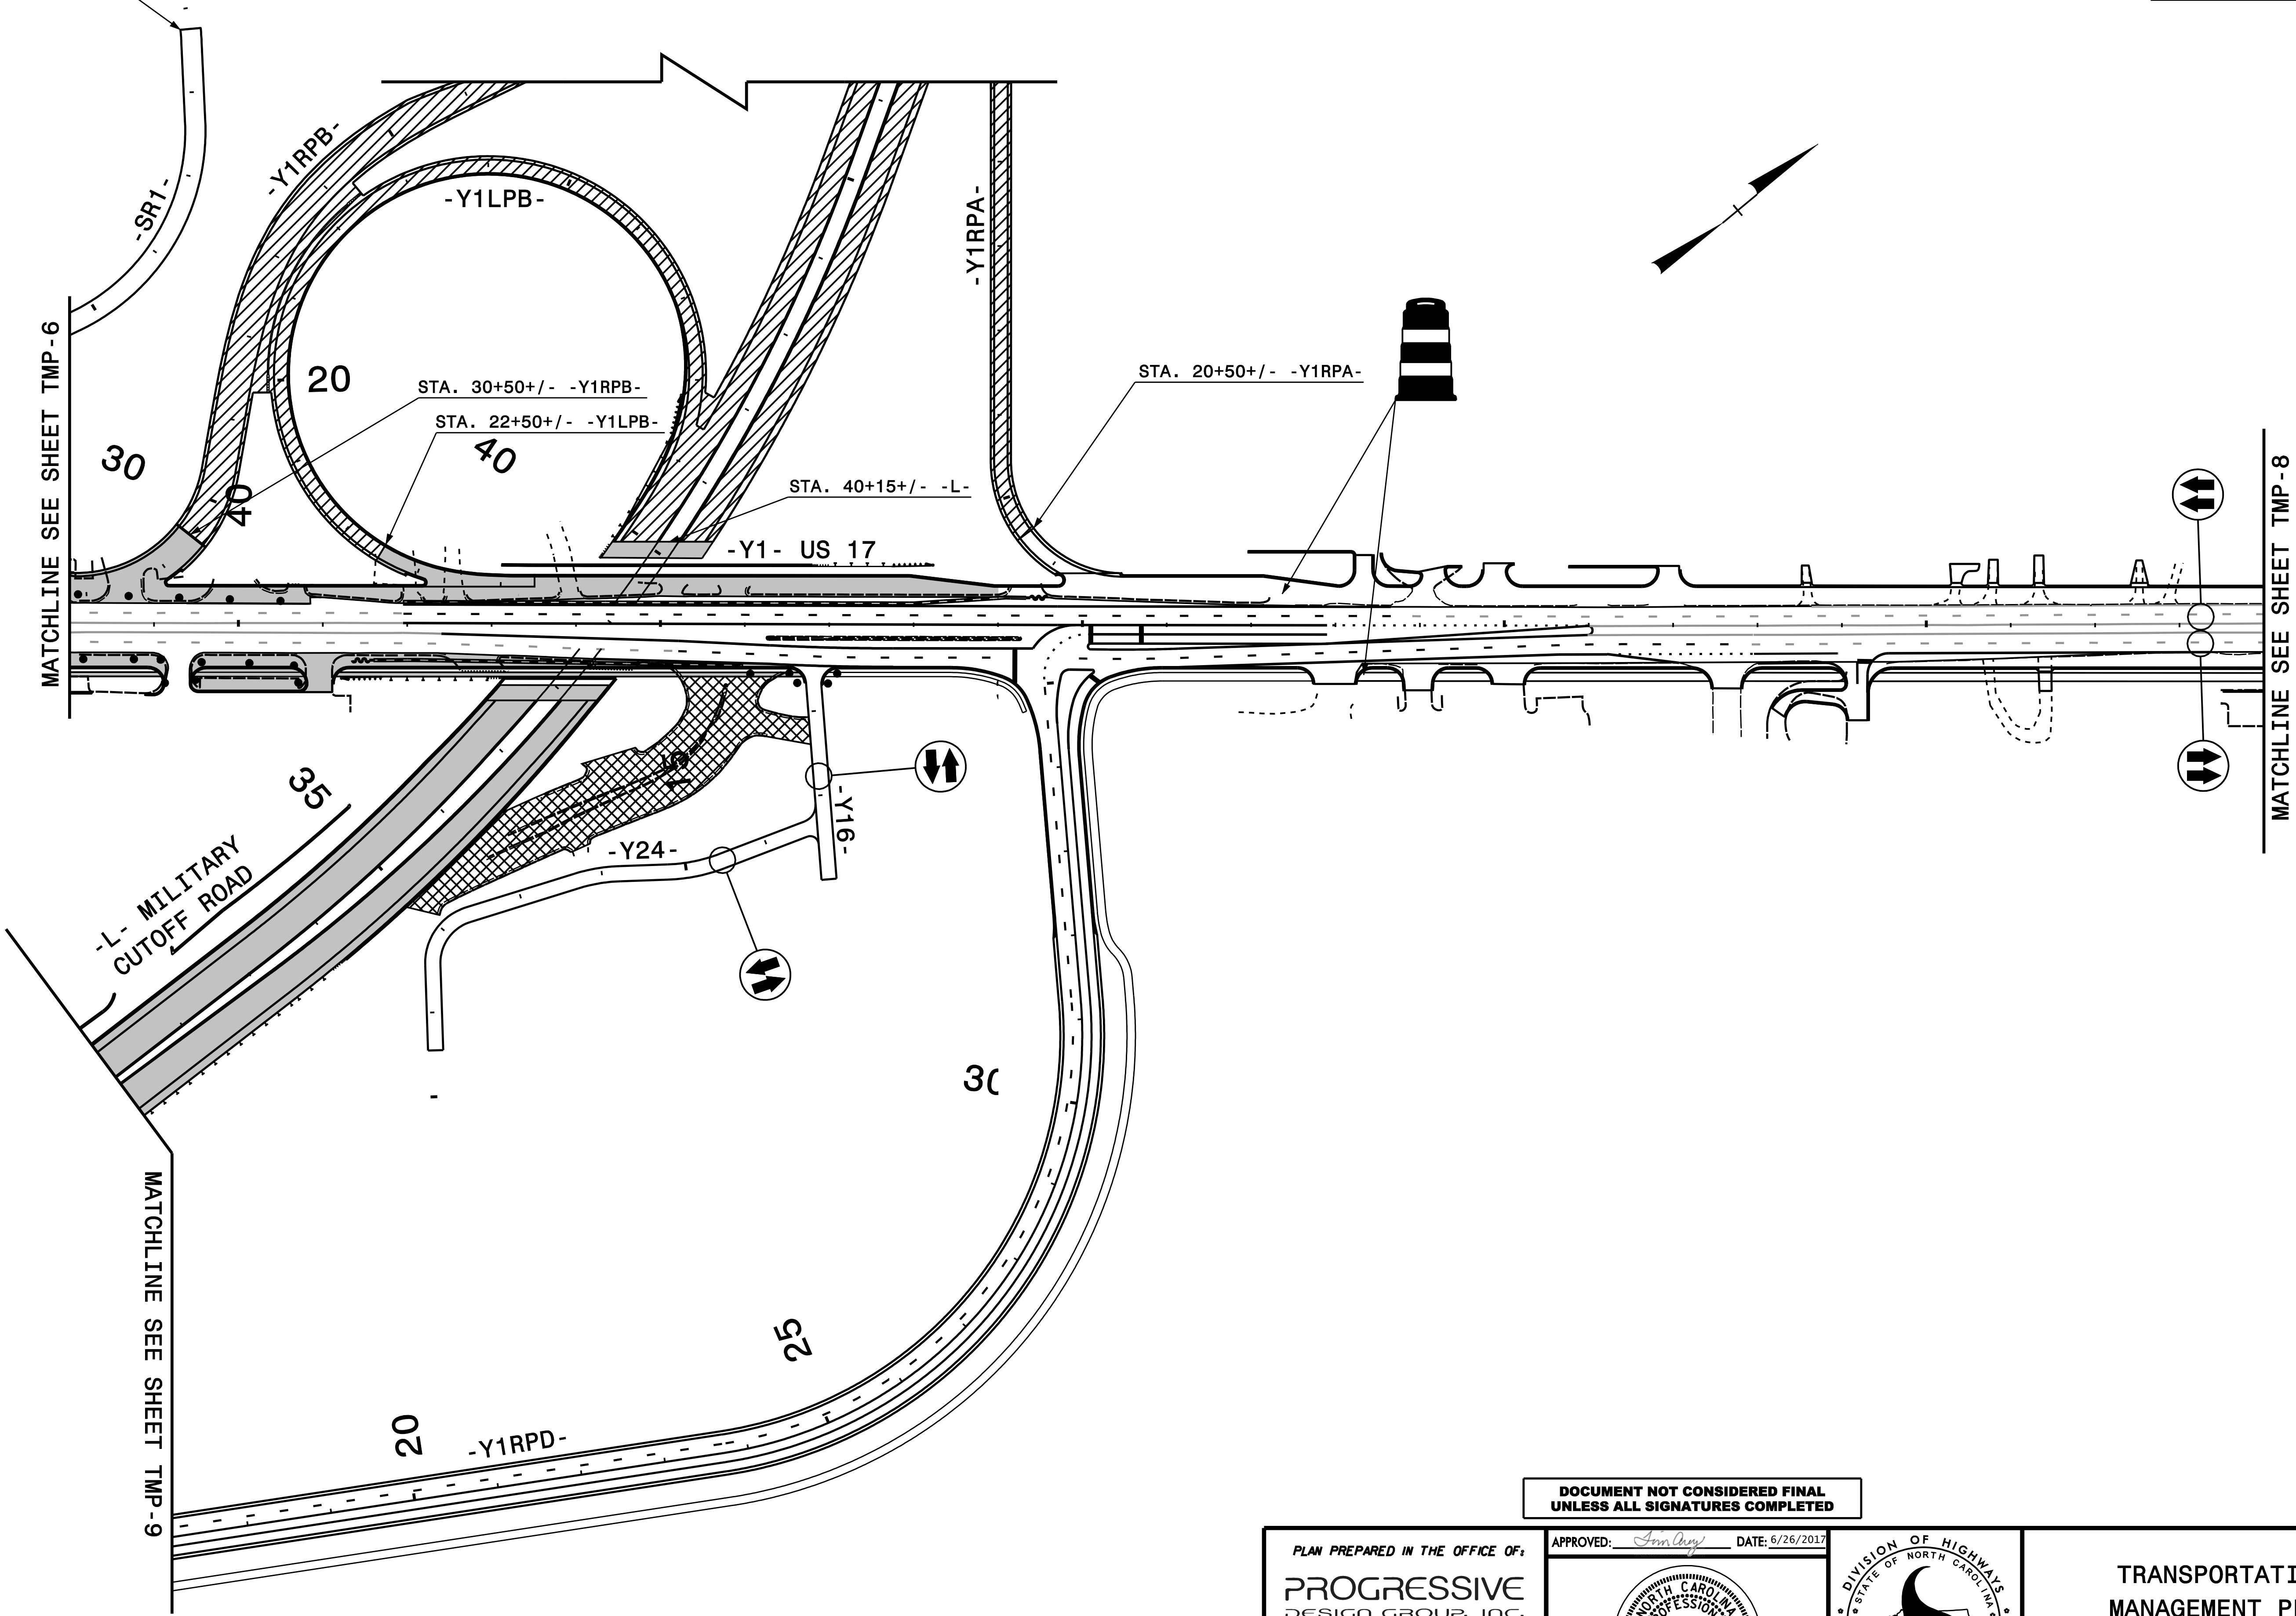

MATCHLINE SEE SHEET TMP-6

MATCHLINE SEE SHEET TMP-8

MATCHLINE SEE SHEET TMP-9

DOCUMENT NOT CONSIDERED FINAL
UNLESS ALL SIGNATURES COMPLETED

PLAN PREPARED IN THE OFFICE OF:
PROGRESSIVE
DESIGN GROUP, INC.
ENGINEERS • CONSULTANTS

APPROVED: *Tommy* DATE: 5/26/2017
SEAL
NORTH CAROLINA PROFESSIONAL ENGINEER
SEAL 025465
TIM AREY

DIVISION OF HIGHWAYS
STATE OF NORTH CAROLINA
DEPARTMENT OF TRANSPORTATION
WORK ZONE TRAFFIC CONTROL

TRANSPORTATION
MANAGEMENT PLAN
PHASE II OVERVIEWS
AREA 1