

MATCHLINE SEE SHEET TMP-18

165

170

-L- MILITARY
CUTOFF ROAD

175

180


185

20

-SR4-

25

MATCHLINE SEE SHEET TMP-20

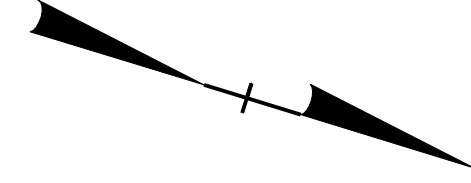

15

DOCUMENT NOT CONSIDERED FINAL
UNLESS ALL SIGNATURES COMPLETED

PLAN PREPARED IN THE OFFICE OF:

PROGRESSIVE
DESIGN GROUP, INC.

ENGINEERS • CONSULTANTS

APPROVED: *Tim Arellano* DATE: 6/26/2013

SEAL

TRANSPORTATION
MANAGEMENT PLAN
PHASE I OVERVIEWS
AREA 2