
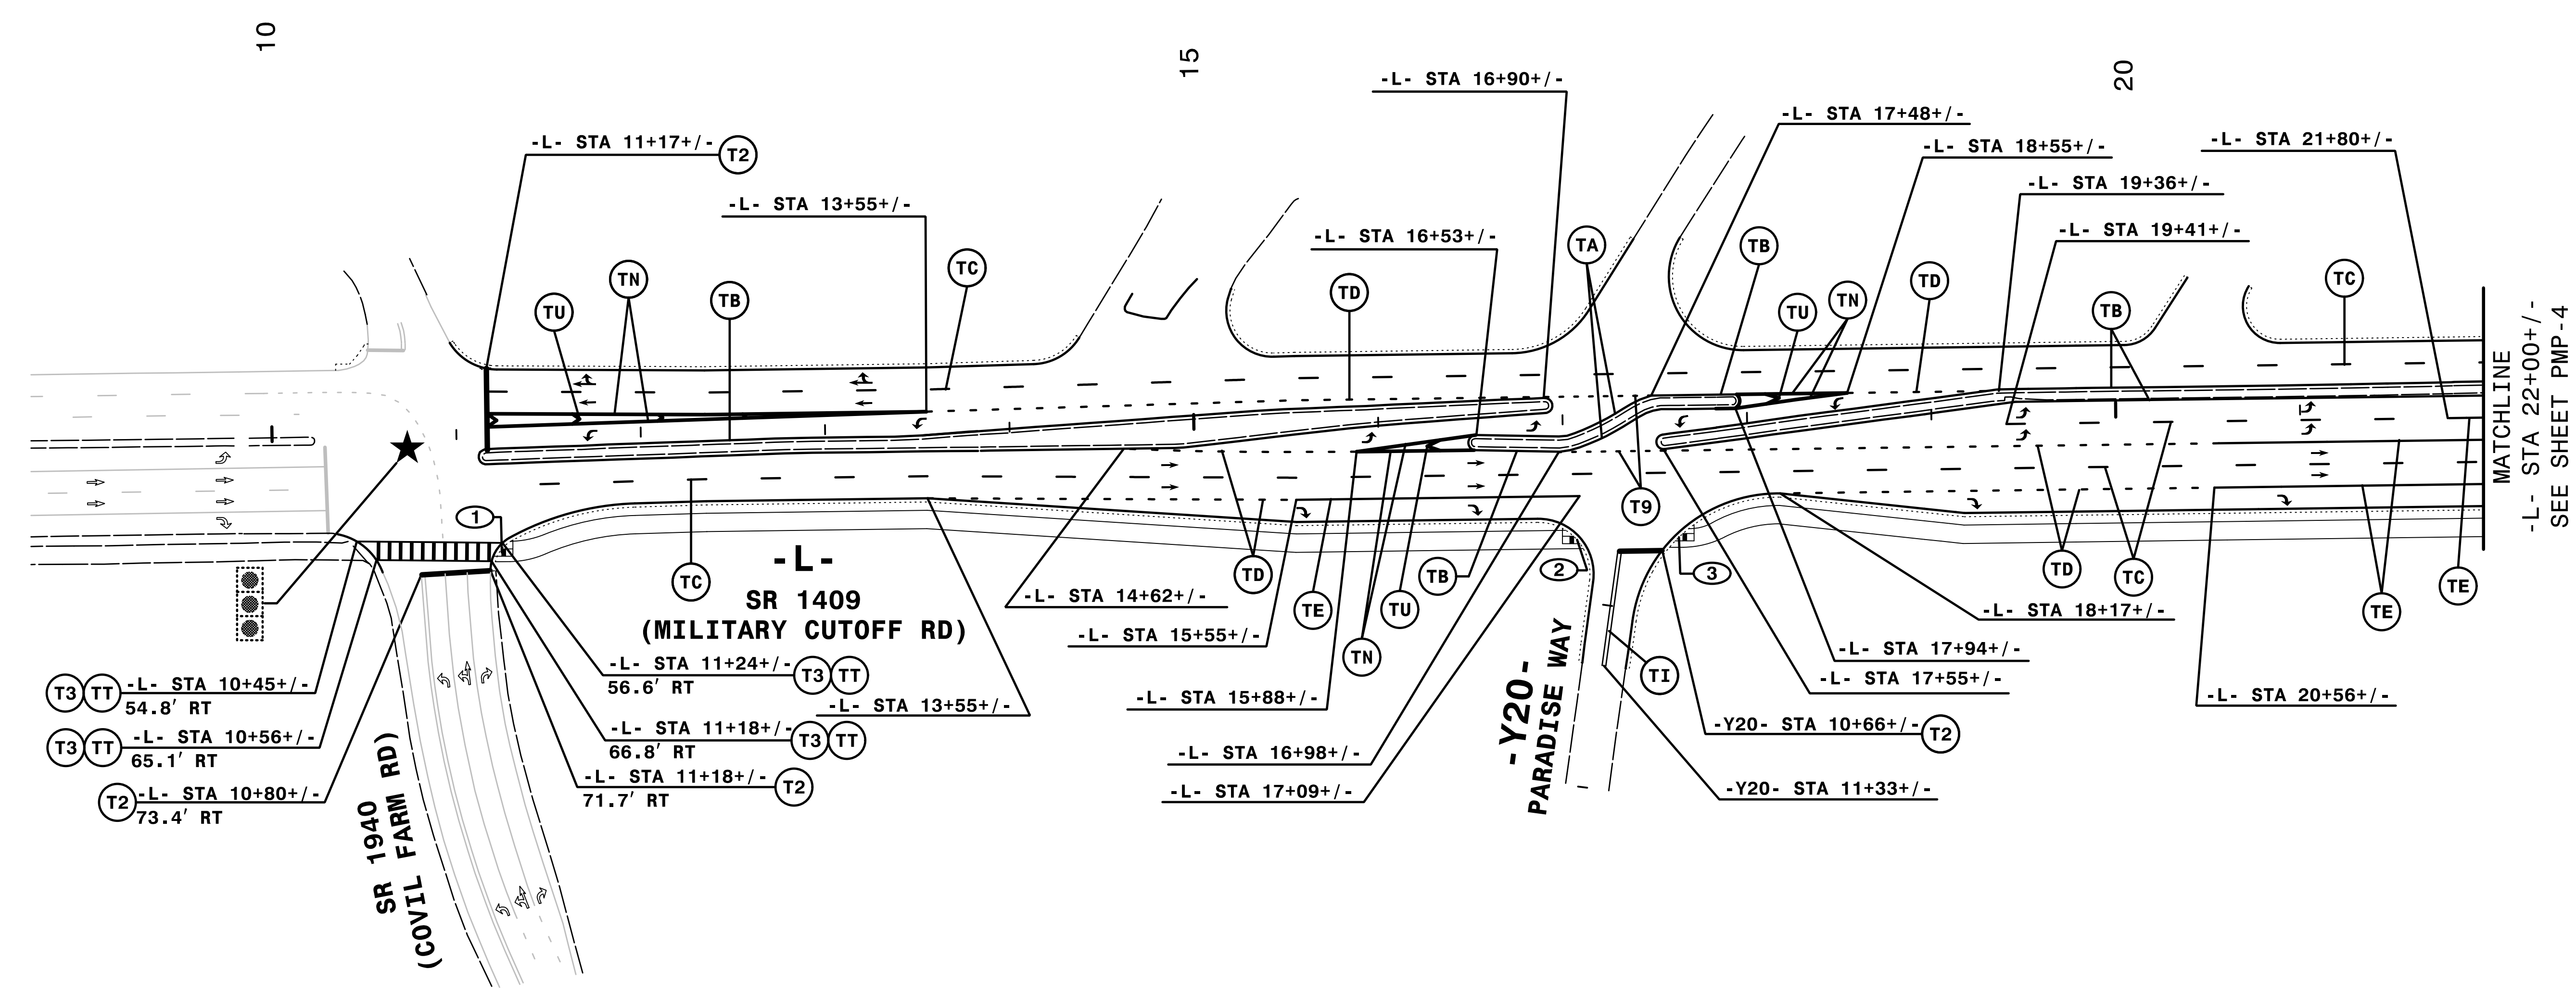


TIP NO. U-4751	SHEET NO. PMP-3
APPROVED: <i>Andrew D. Klinck</i> E3078F84586E44B	
DATE: 7/5/2017	
	
DOCUMENT NOT CONSIDERED FINAL UNLESS ALL SIGNATURES COMPLETED	



- ① -L- STA 11+22+/- (61.9' RT) (TYPE 1)
- ② -L- STA 17+07+/- (62.7' RT) (TYPE 1)
- ③ -L- STA 17+62+/- (62.0' RT) (TYPE 1)

SEE SHEET PMP-2 FOR CROSSWALK DETAILS

NOTE: ALL LANE WIDTHS ARE 12' UNLESS OTHERWISE SHOWN.

HNTB

HNTB NORTH CAROLINA, P.C.
343 E. Six Forks Road, Suite 200
Raleigh, North Carolina 27609
NC License No: C-1554
(919) 546-8997

PAVEMENT MARKING DETAIL

7/5/2017
P:\PMP\U4751_PMP_03.dgn
HNTB