
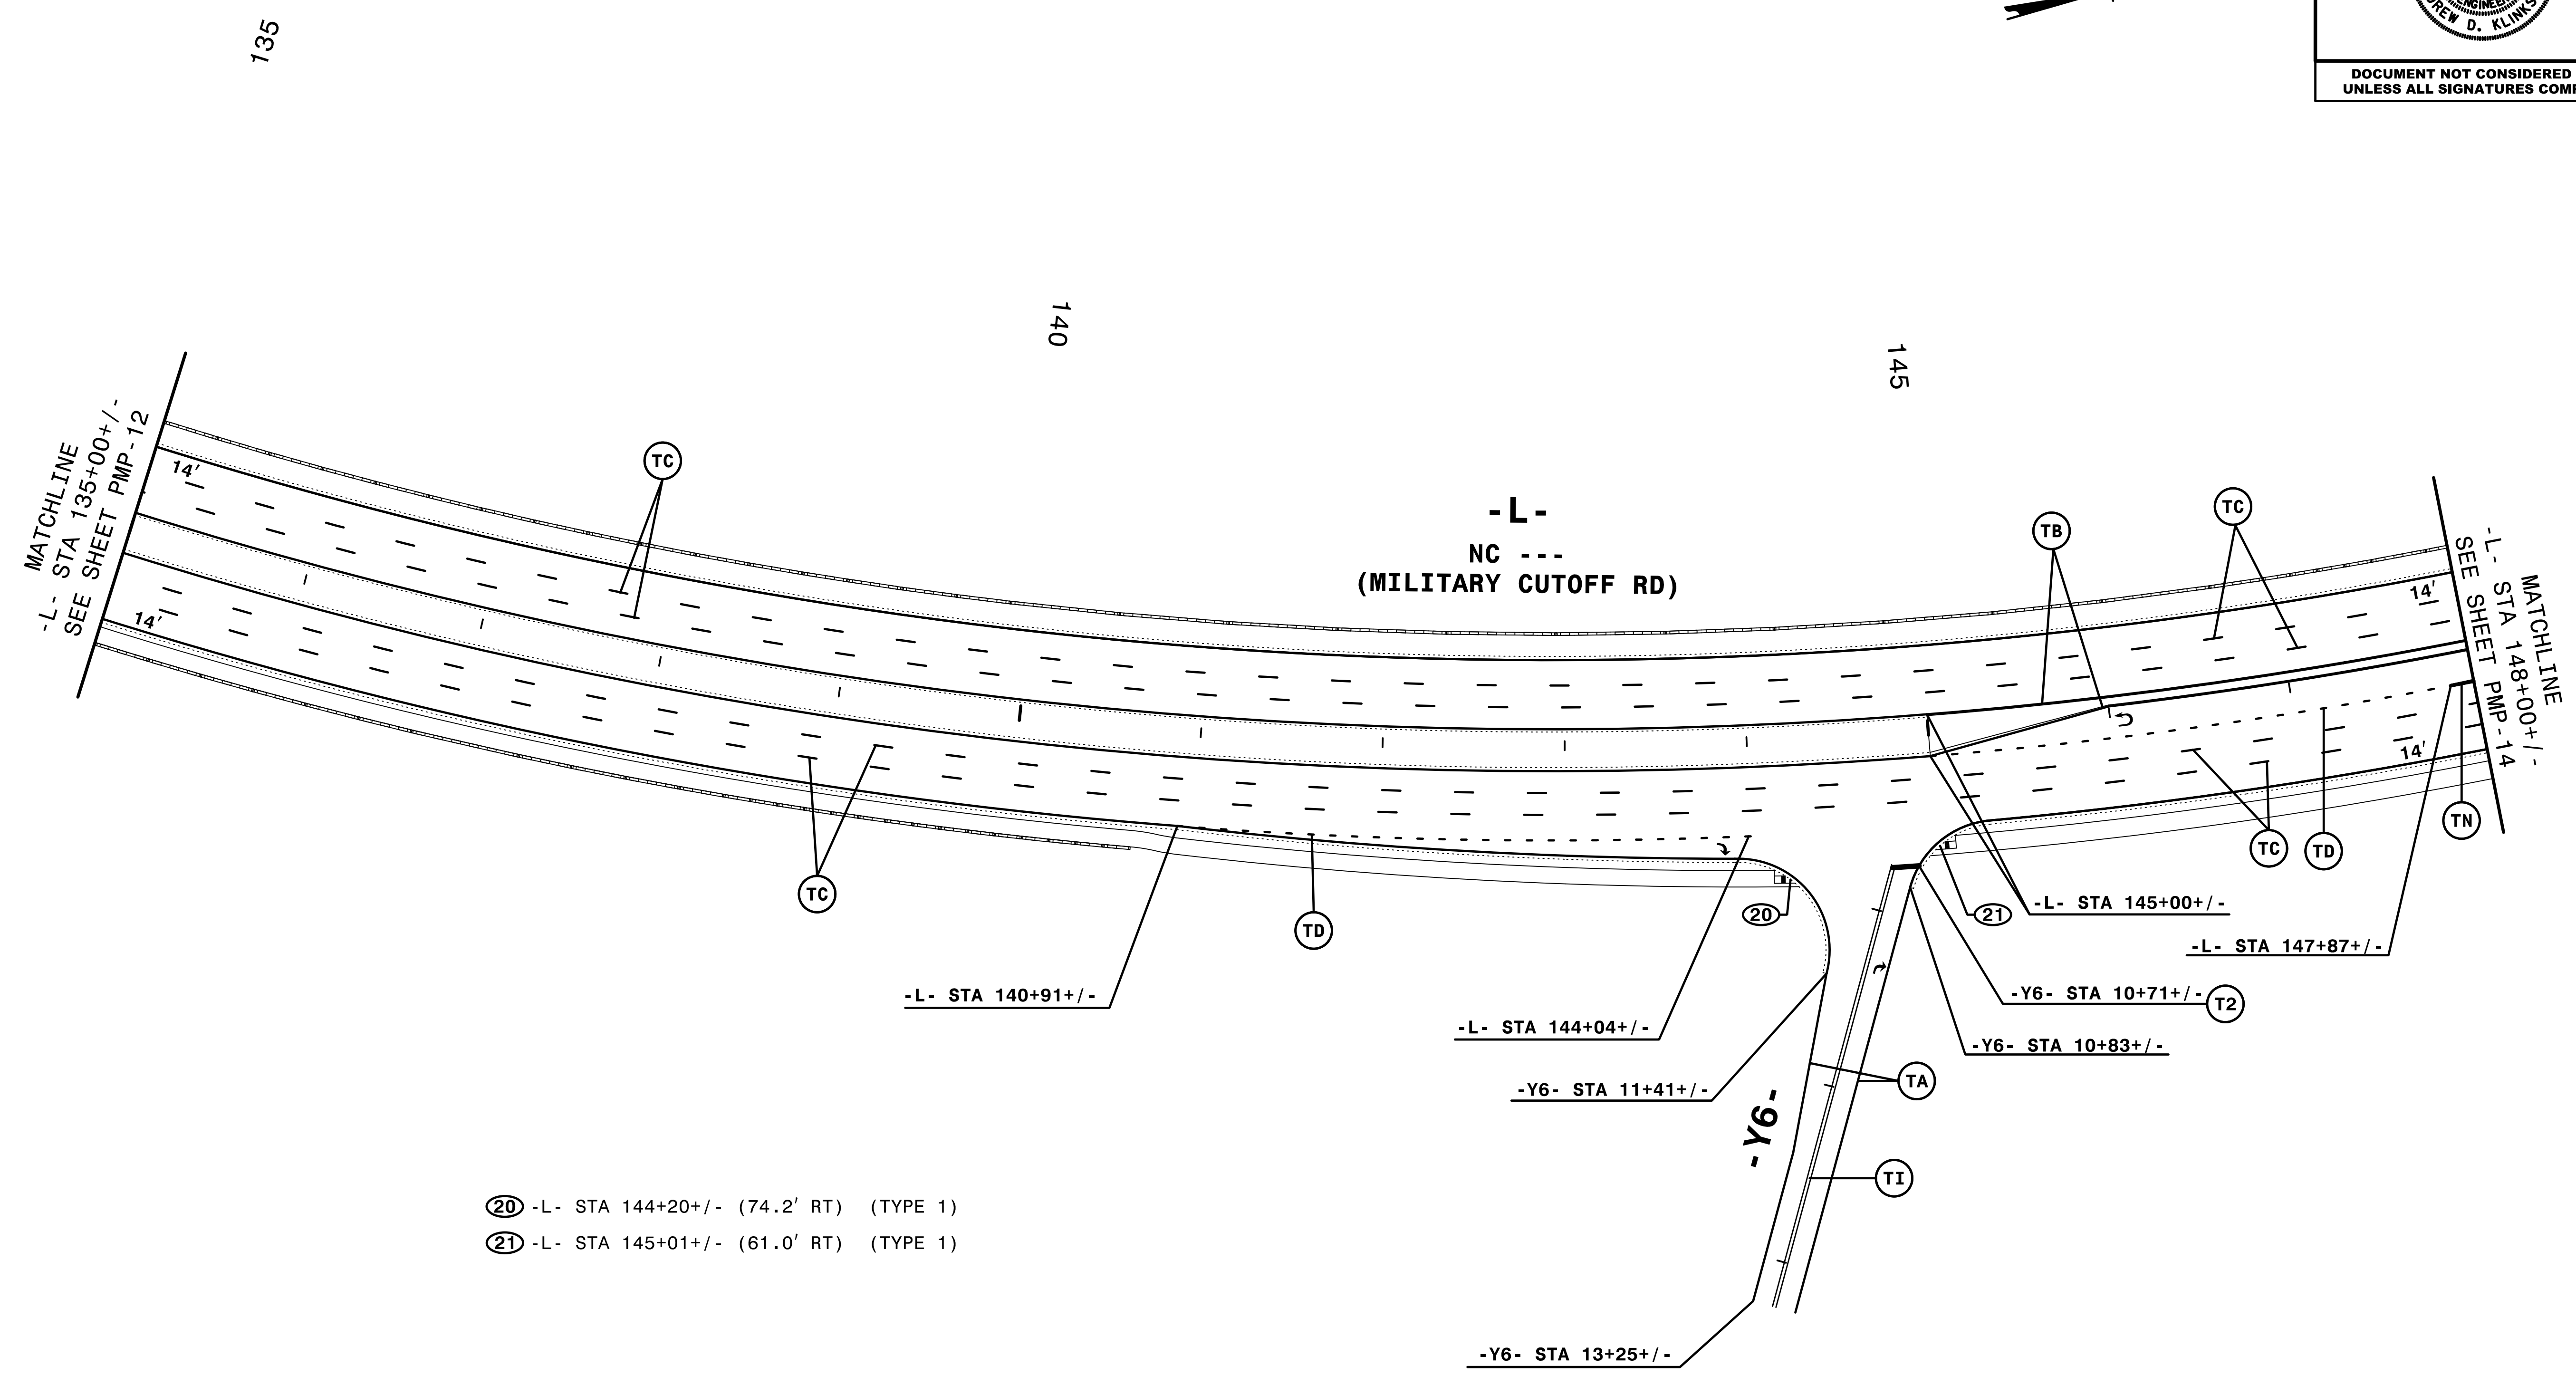


TIP NO. U-4751	SHEET NO. PMP-13
APPROVED: <i>Andrew D. Klinkusiek</i> E3078FB4586E44B	
DATE: 7/5/2017	
	
DOCUMENT NOT CONSIDERED FINAL UNLESS ALL SIGNATURES COMPLETED	



- (20) -L- STA 144+20+/- (74.2' RT) (TYPE 1)
- (21) -L- STA 145+01+/- (61.0' RT) (TYPE 1)

NOTE: ALL LANE WIDTHS ARE 12' UNLESS OTHERWISE SHOWN.

HNTB
 HNTB NORTH CAROLINA, P.C.
 343 E. SIX FORKS ROAD, SUITE 200
 RALEIGH, NORTH CAROLINA 27609
 NC LICENSE NO: C-1554
 (919) 546-8997

PAVEMENT MARKING DETAIL

7/5/2017
 P:\PMP\U4751_PMP_13.dgn
 HNTB