
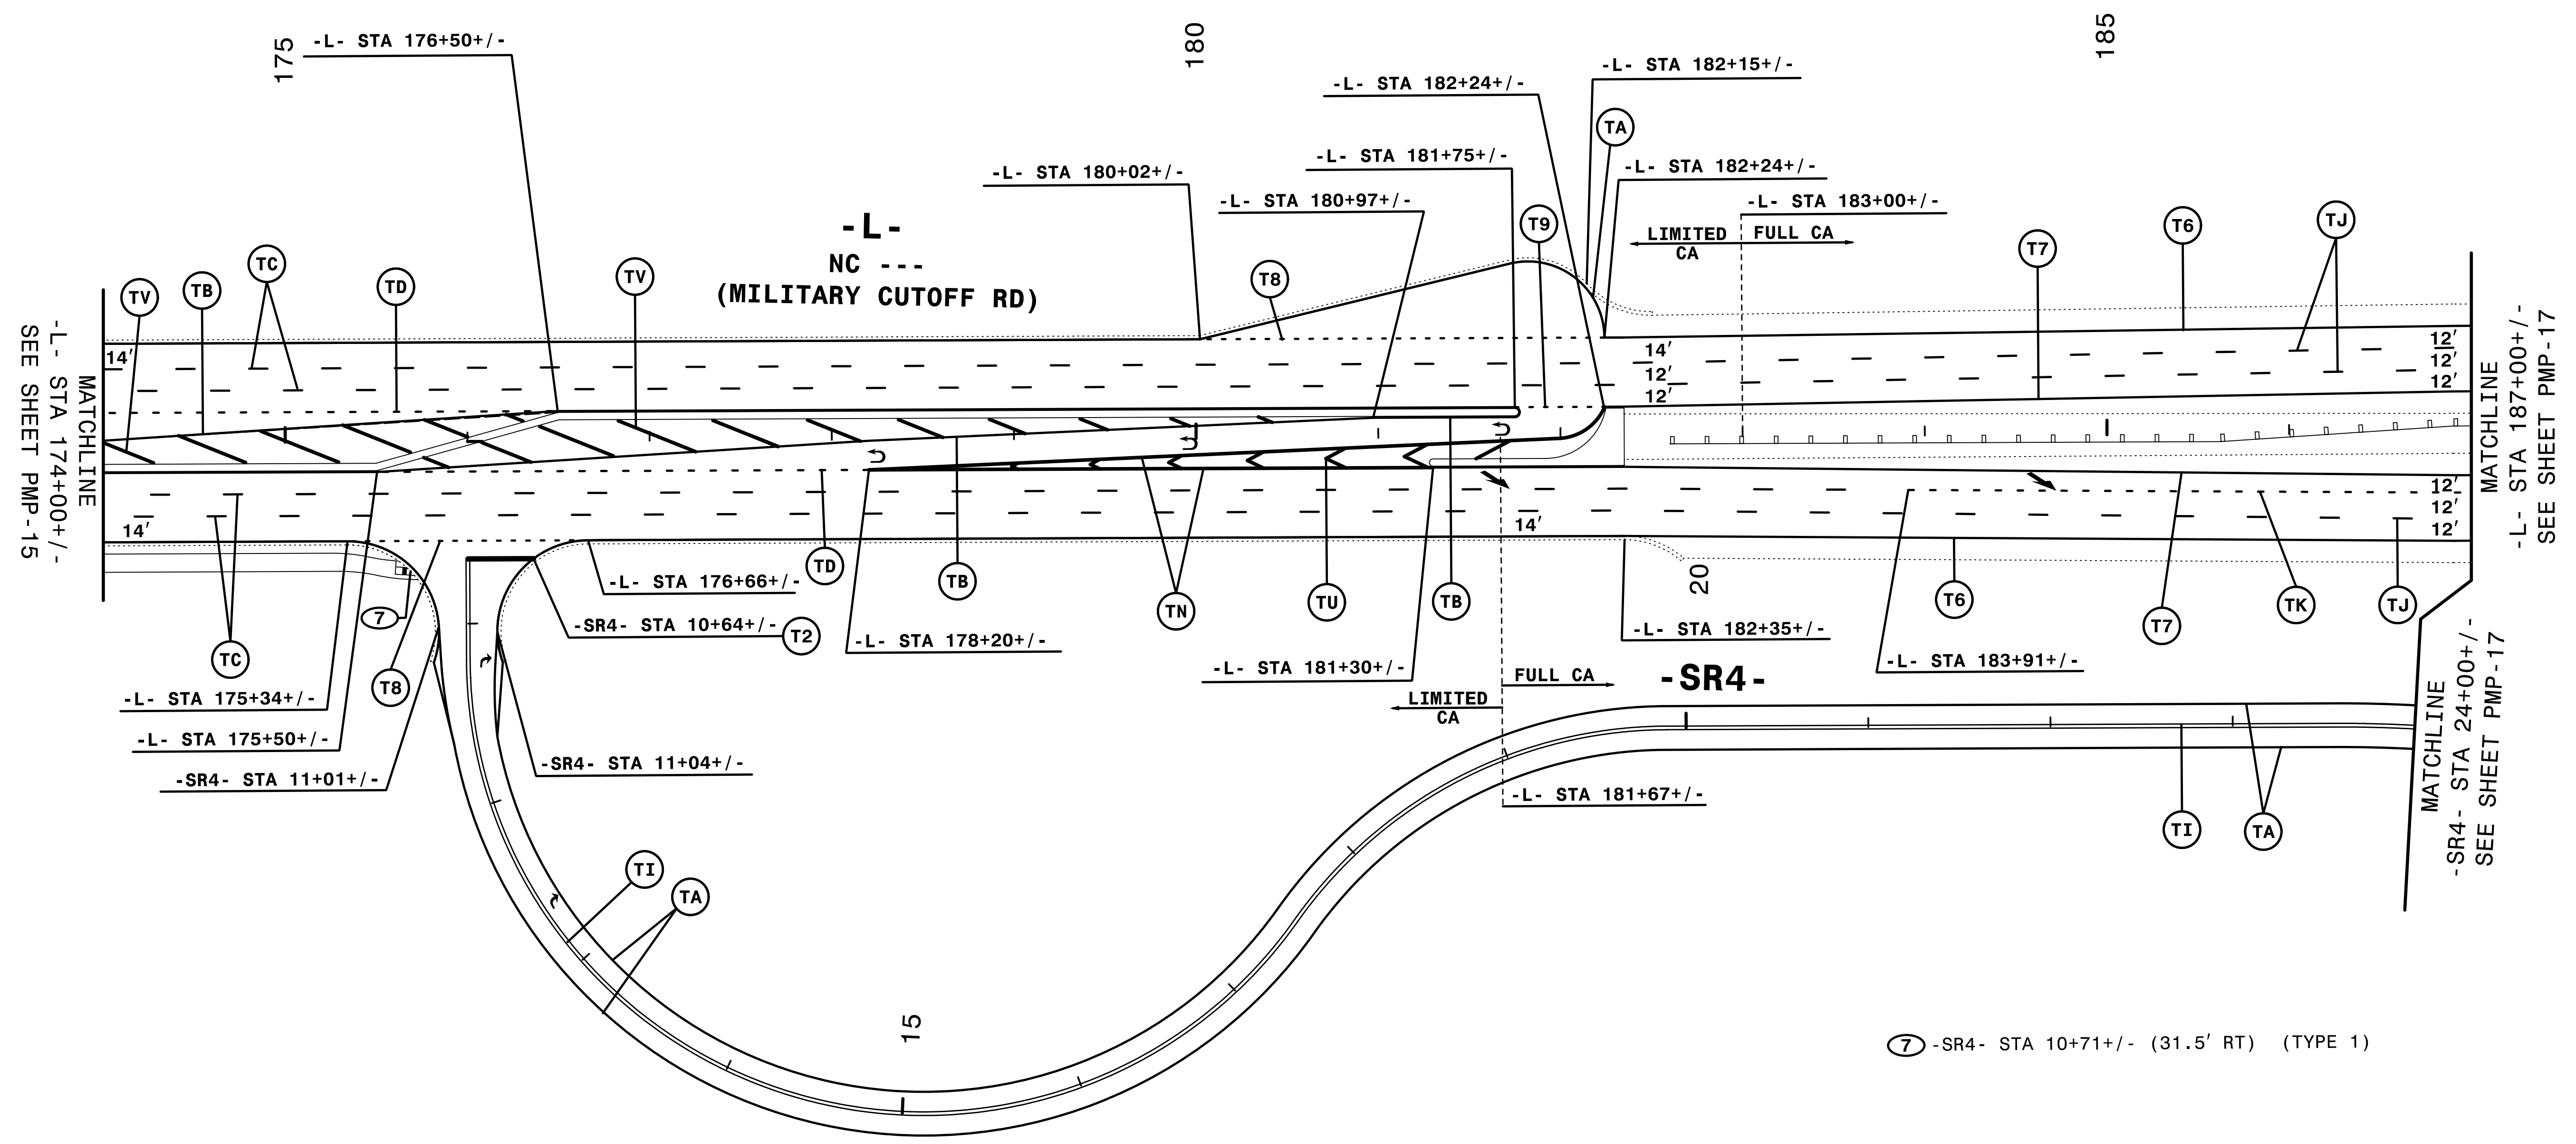
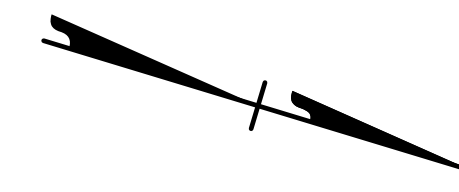


TIP NO. U-4751	SHEET NO. PMP-16
APPROVED: <i>Andrew D. Klinkosiek</i> E3078FB4586E44B	
DATE: 7/5/2017	
SEAL	
	
DOCUMENT NOT CONSIDERED FINAL UNLESS ALL SIGNATURES COMPLETED	



MATCHLINE
-L- STA 174+00+/-
SEE SHEET PMP-15

MATCHLINE
-L- STA 187+00+/-
SEE SHEET PMP-17

NOTE: ALL LANE WIDTHS ARE 12' UNLESS OTHERWISE SHOWN.

7/5/2017
PMP-U4751_PMP_16.dgn
HNTB

HNTB
 HNTB NORTH CAROLINA, P.C.
 343 E. SIX FORKS ROAD, SUITE 200
 RALEIGH, NORTH CAROLINA 27609
 NC LICENSE NO: C-1554
 (919) 546-8997

PAVEMENT MARKING DETAIL