
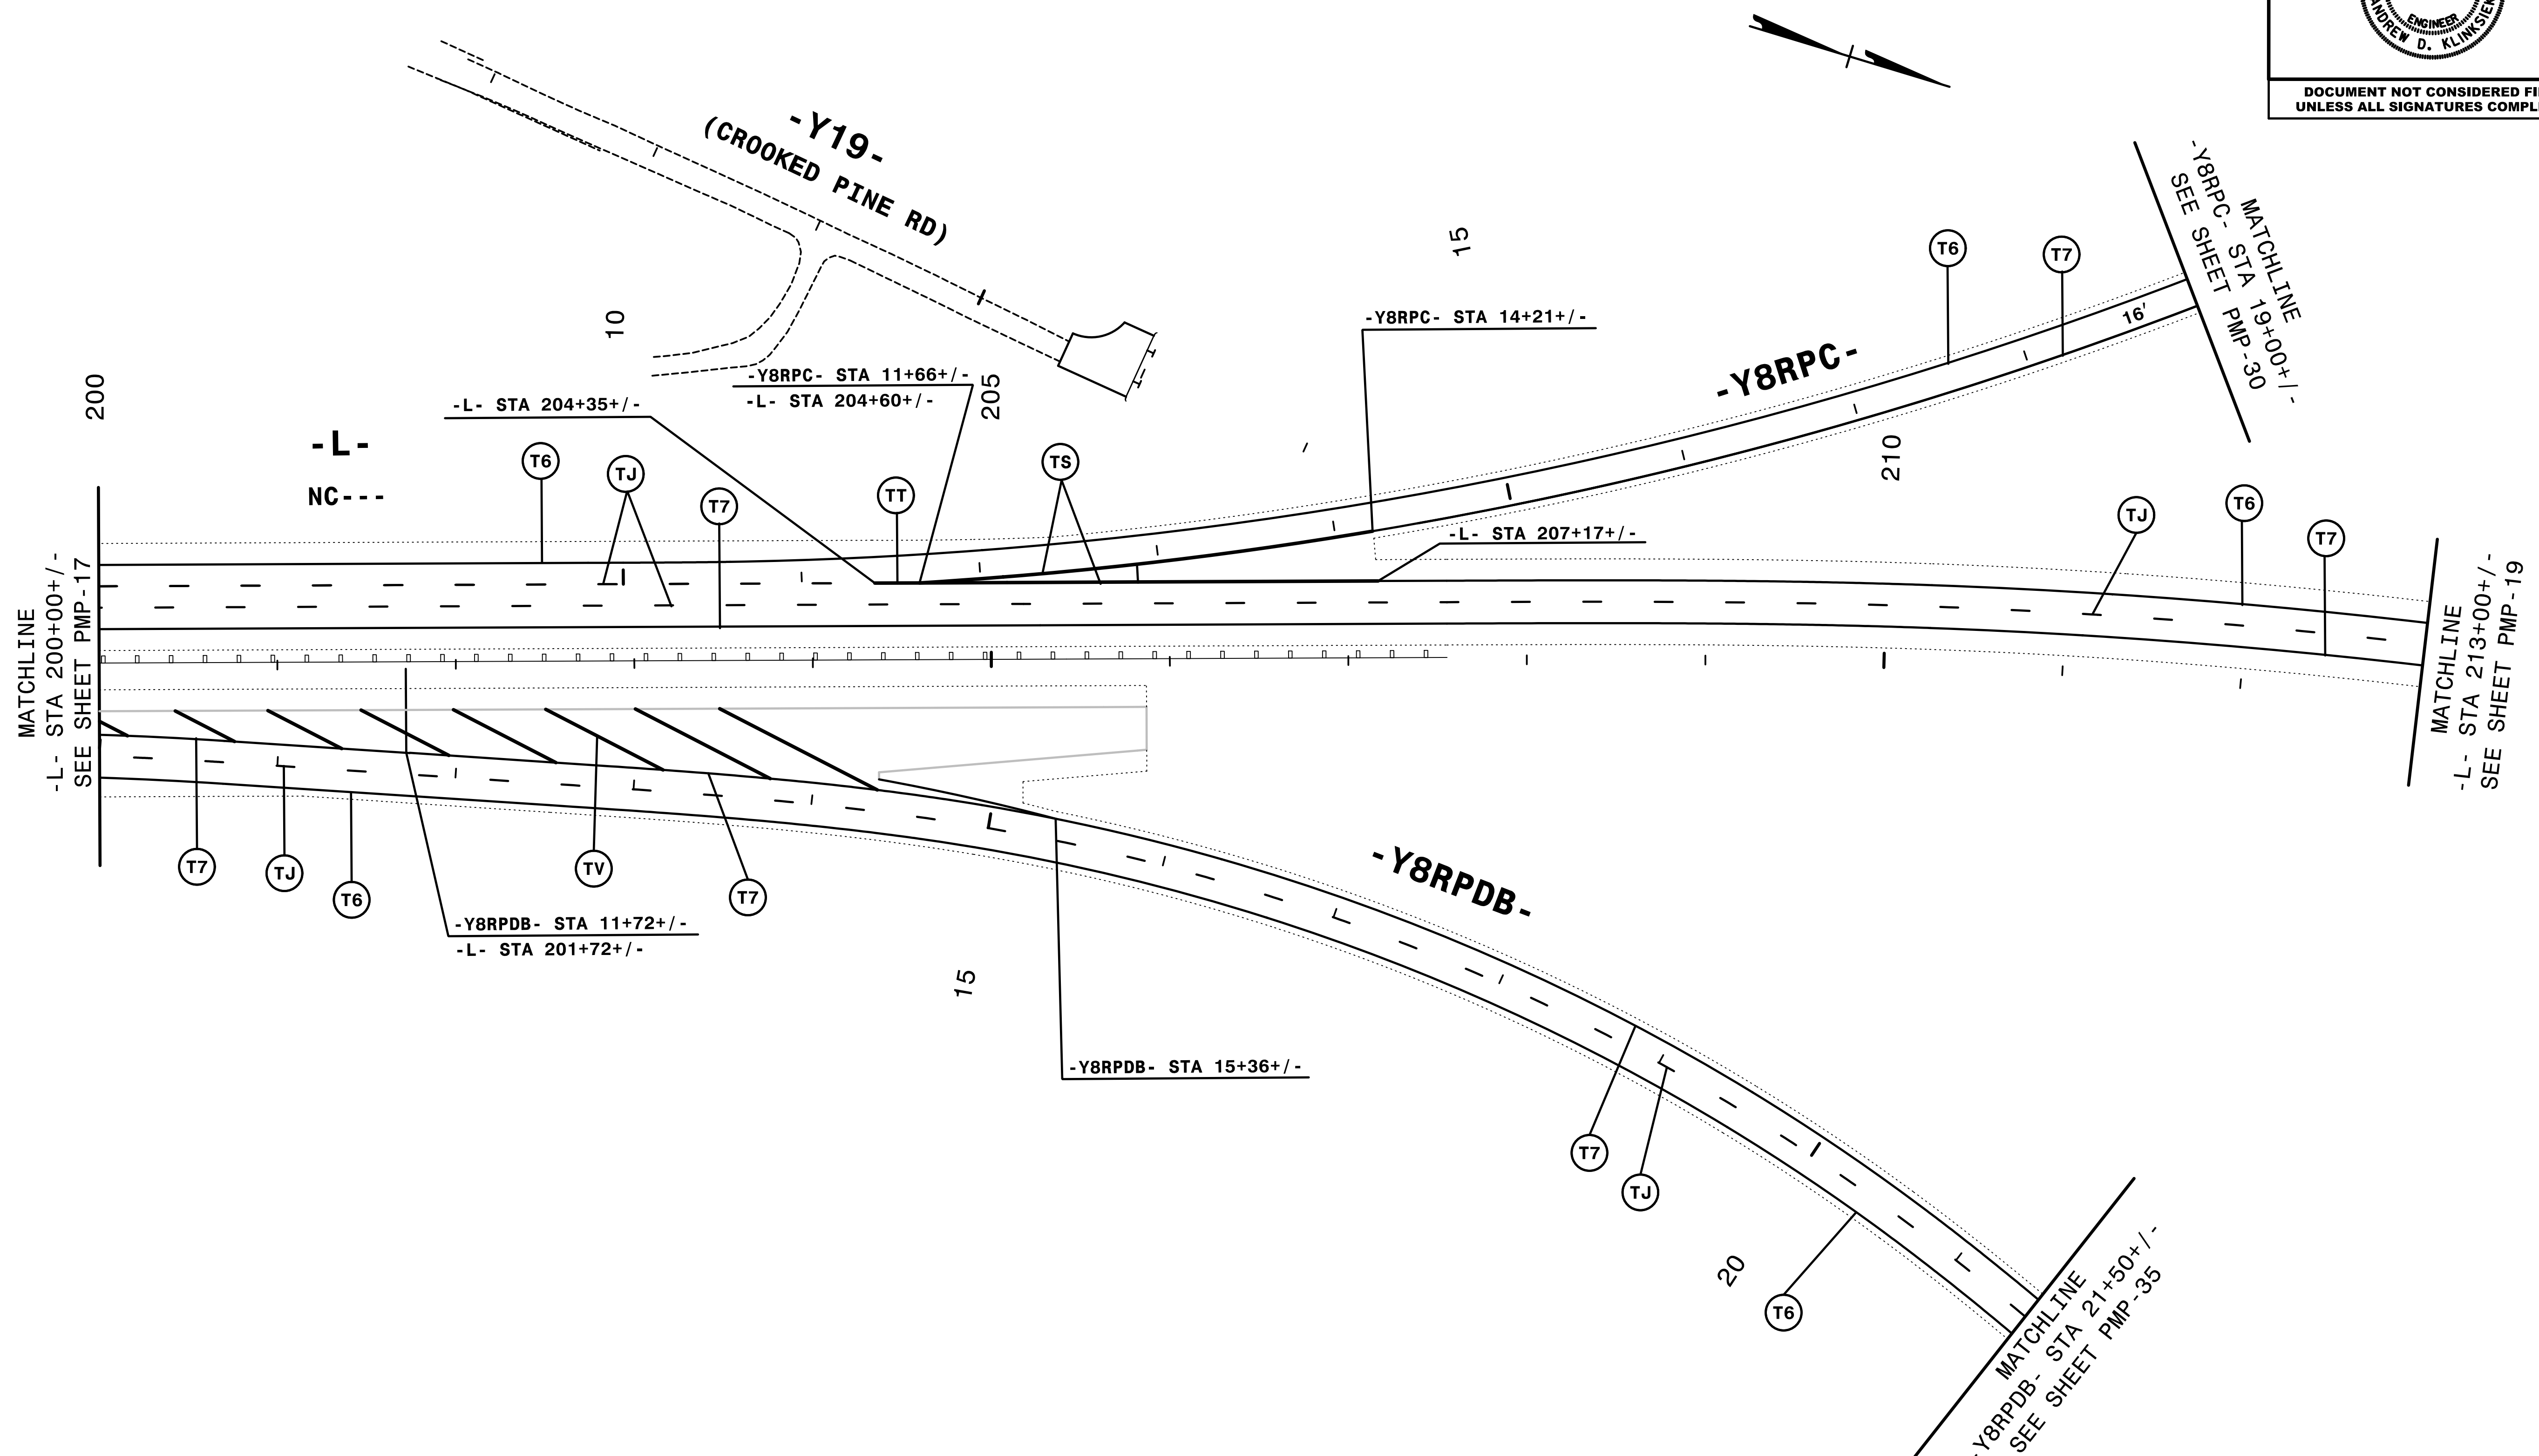


TIP NO. U-4751	SHEET NO. PMP-18
APPROVED: <i>Andrew D. Klinksieck</i> E3078F84586E44B	
DATE: 7/5/2017	
	
DOCUMENT NOT CONSIDERED FINAL UNLESS ALL SIGNATURES COMPLETED	



NOTE: ALL LANE WIDTHS ARE 12' UNLESS OTHERWISE SHOWN.

**HNTB**  
 HNTB NORTH CAROLINA, P.C.  
 343 E. Six Forks Road, Suite 200  
 Raleigh, North Carolina 27609  
 NC License No: C-1554  
 (919) 546-8997

**PAVEMENT MARKING DETAIL**

7/5/2017  
PMP-U4751\_PMP\_18.dgn  
HNTB