
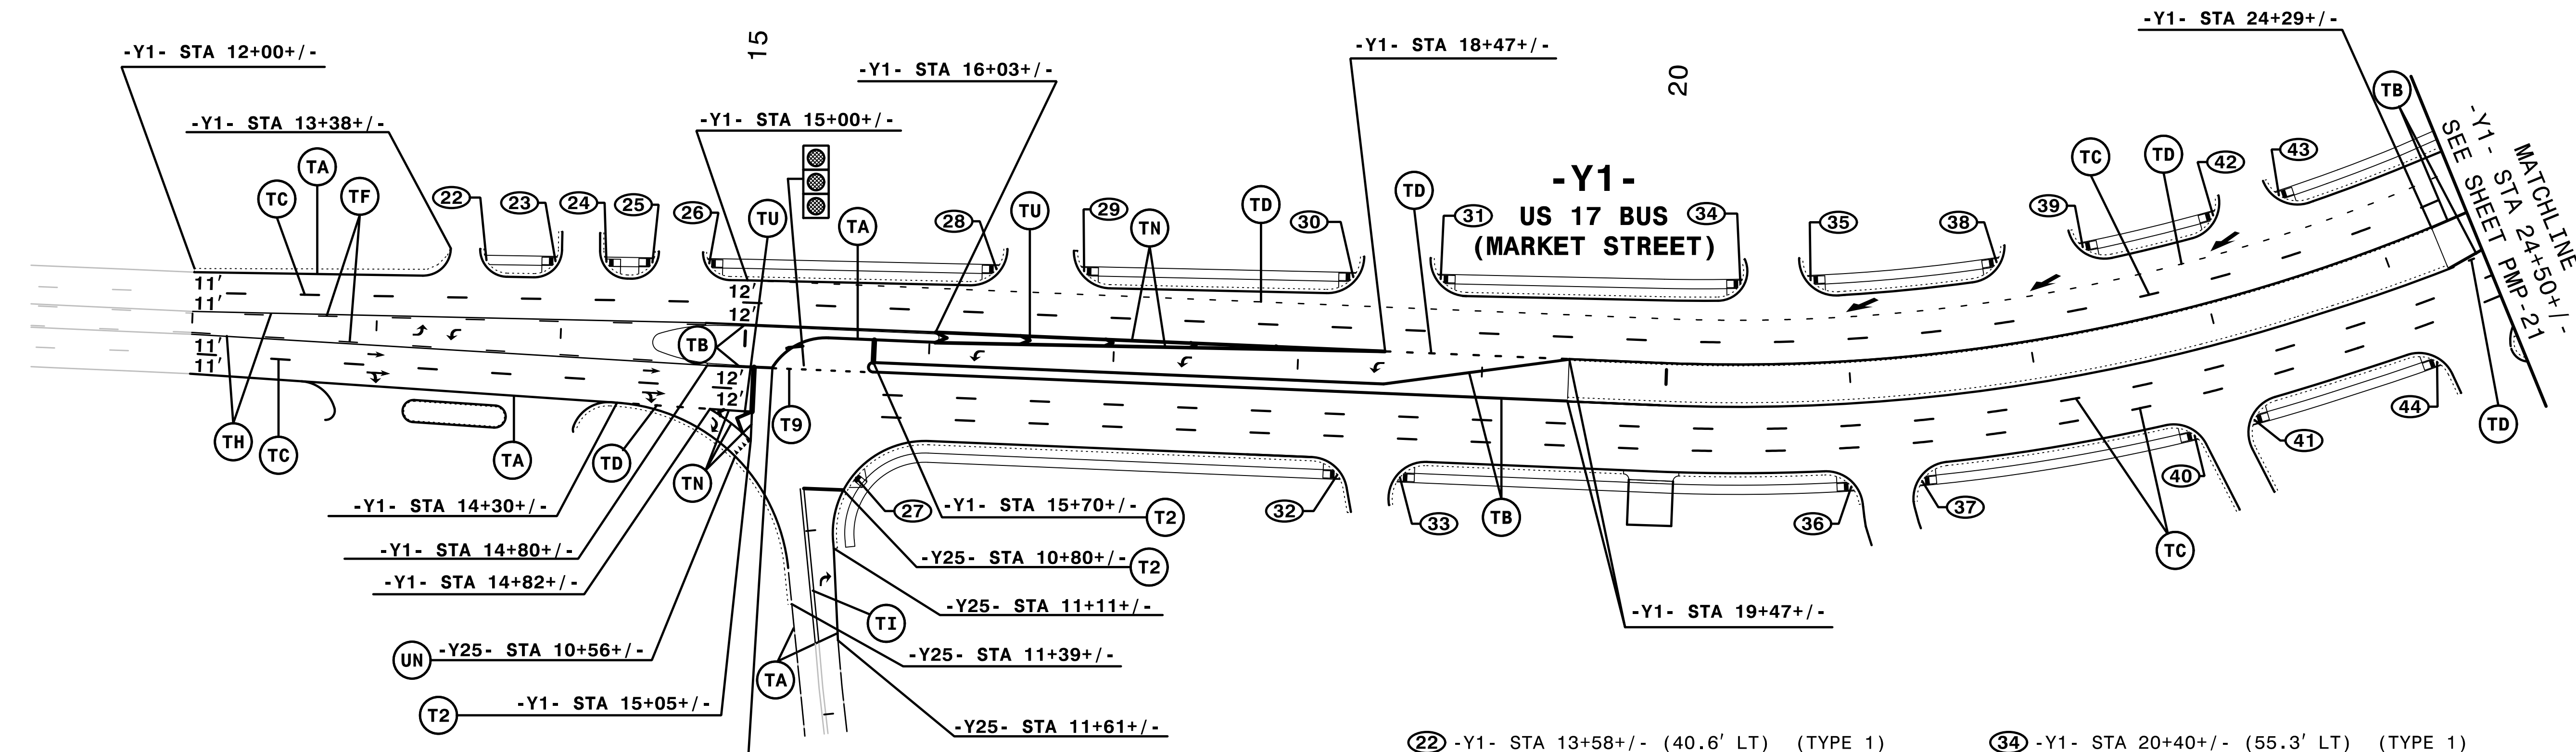


TIP NO. U-4751	SHEET NO. PMP-20
APPROVED: <i>Andrew D. Klinkosick</i> E3078F84586E44B	
DATE: 7/5/2017	
	
DOCUMENT NOT CONSIDERED FINAL UNLESS ALL SIGNATURES COMPLETED	



- |  |  |
|--|--|
| ②② -Y1- STA 13+58+/- (40.6' LT) (TYPE 1) | ③④ -Y1- STA 20+40+/- (55.3' LT) (TYPE 1) |
| ②③ -Y1- STA 13+95+/- (41.6' LT) (TYPE 1) | ③⑤ -Y1- STA 20+81+/- (56.5' LT) (TYPE 1) |
| ②④ -Y1- STA 14+23+/- (42.4' LT) (TYPE 1) | ③⑥ -Y1- STA 20+97+/- (56.5' RT) (TYPE 1) |
| ②⑤ -Y1- STA 14+48+/- (43.1' LT) (TYPE 1) | ③⑦ -Y1- STA 21+34+/- (56.5' RT) (TYPE 1) |
| ②⑥ -Y1- STA 14+79+/- (43.9' LT) (TYPE 1) | ③⑧ -Y1- STA 21+88+/- (56.5' LT) (TYPE 1) |
| ②⑦ -Y1- STA 15+63+/- (69.0' RT) (TYPE 3) | ③⑨ -Y1- STA 22+39+/- (56.5' LT) (TYPE 1) |
| ②⑧ -Y1- STA 16+35+/- (47.2' LT) (TYPE 1) | ④① -Y1- STA 22+76+/- (56.5' RT) (TYPE 1) |
| ②⑨ -Y1- STA 16+82+/- (48.1' LT) (TYPE 1) | ④② -Y1- STA 23+07+/- (56.5' RT) (TYPE 1) |
| ③① -Y1- STA 18+28+/- (51.1' LT) (TYPE 1) | ④③ -Y1- STA 23+16+/- (56.5' LT) (TYPE 1) |
| ③② -Y1- STA 18+24+/- (56.5' RT) (TYPE 1) | ④④ -Y1- STA 23+55+/- (56.5' LT) (TYPE 1) |
| ③③ -Y1- STA 18+58+/- (56.5' RT) (TYPE 1) |  |

NOTE: ALL LANE WIDTHS ARE 12' UNLESS OTHERWISE SHOWN.

7/5/2017  
P:\PMP\U4751\_PMP\_20.dgn  
HNTB

**HNTB**  
HNTB NORTH CAROLINA, P.C.  
 343 E. SIX FORKS ROAD, SUITE 200  
 RALEIGH, NORTH CAROLINA 27609  
 NC LICENSE NO: C-1554  
 (919) 546-8997

**PAVEMENT MARKING DETAIL**