
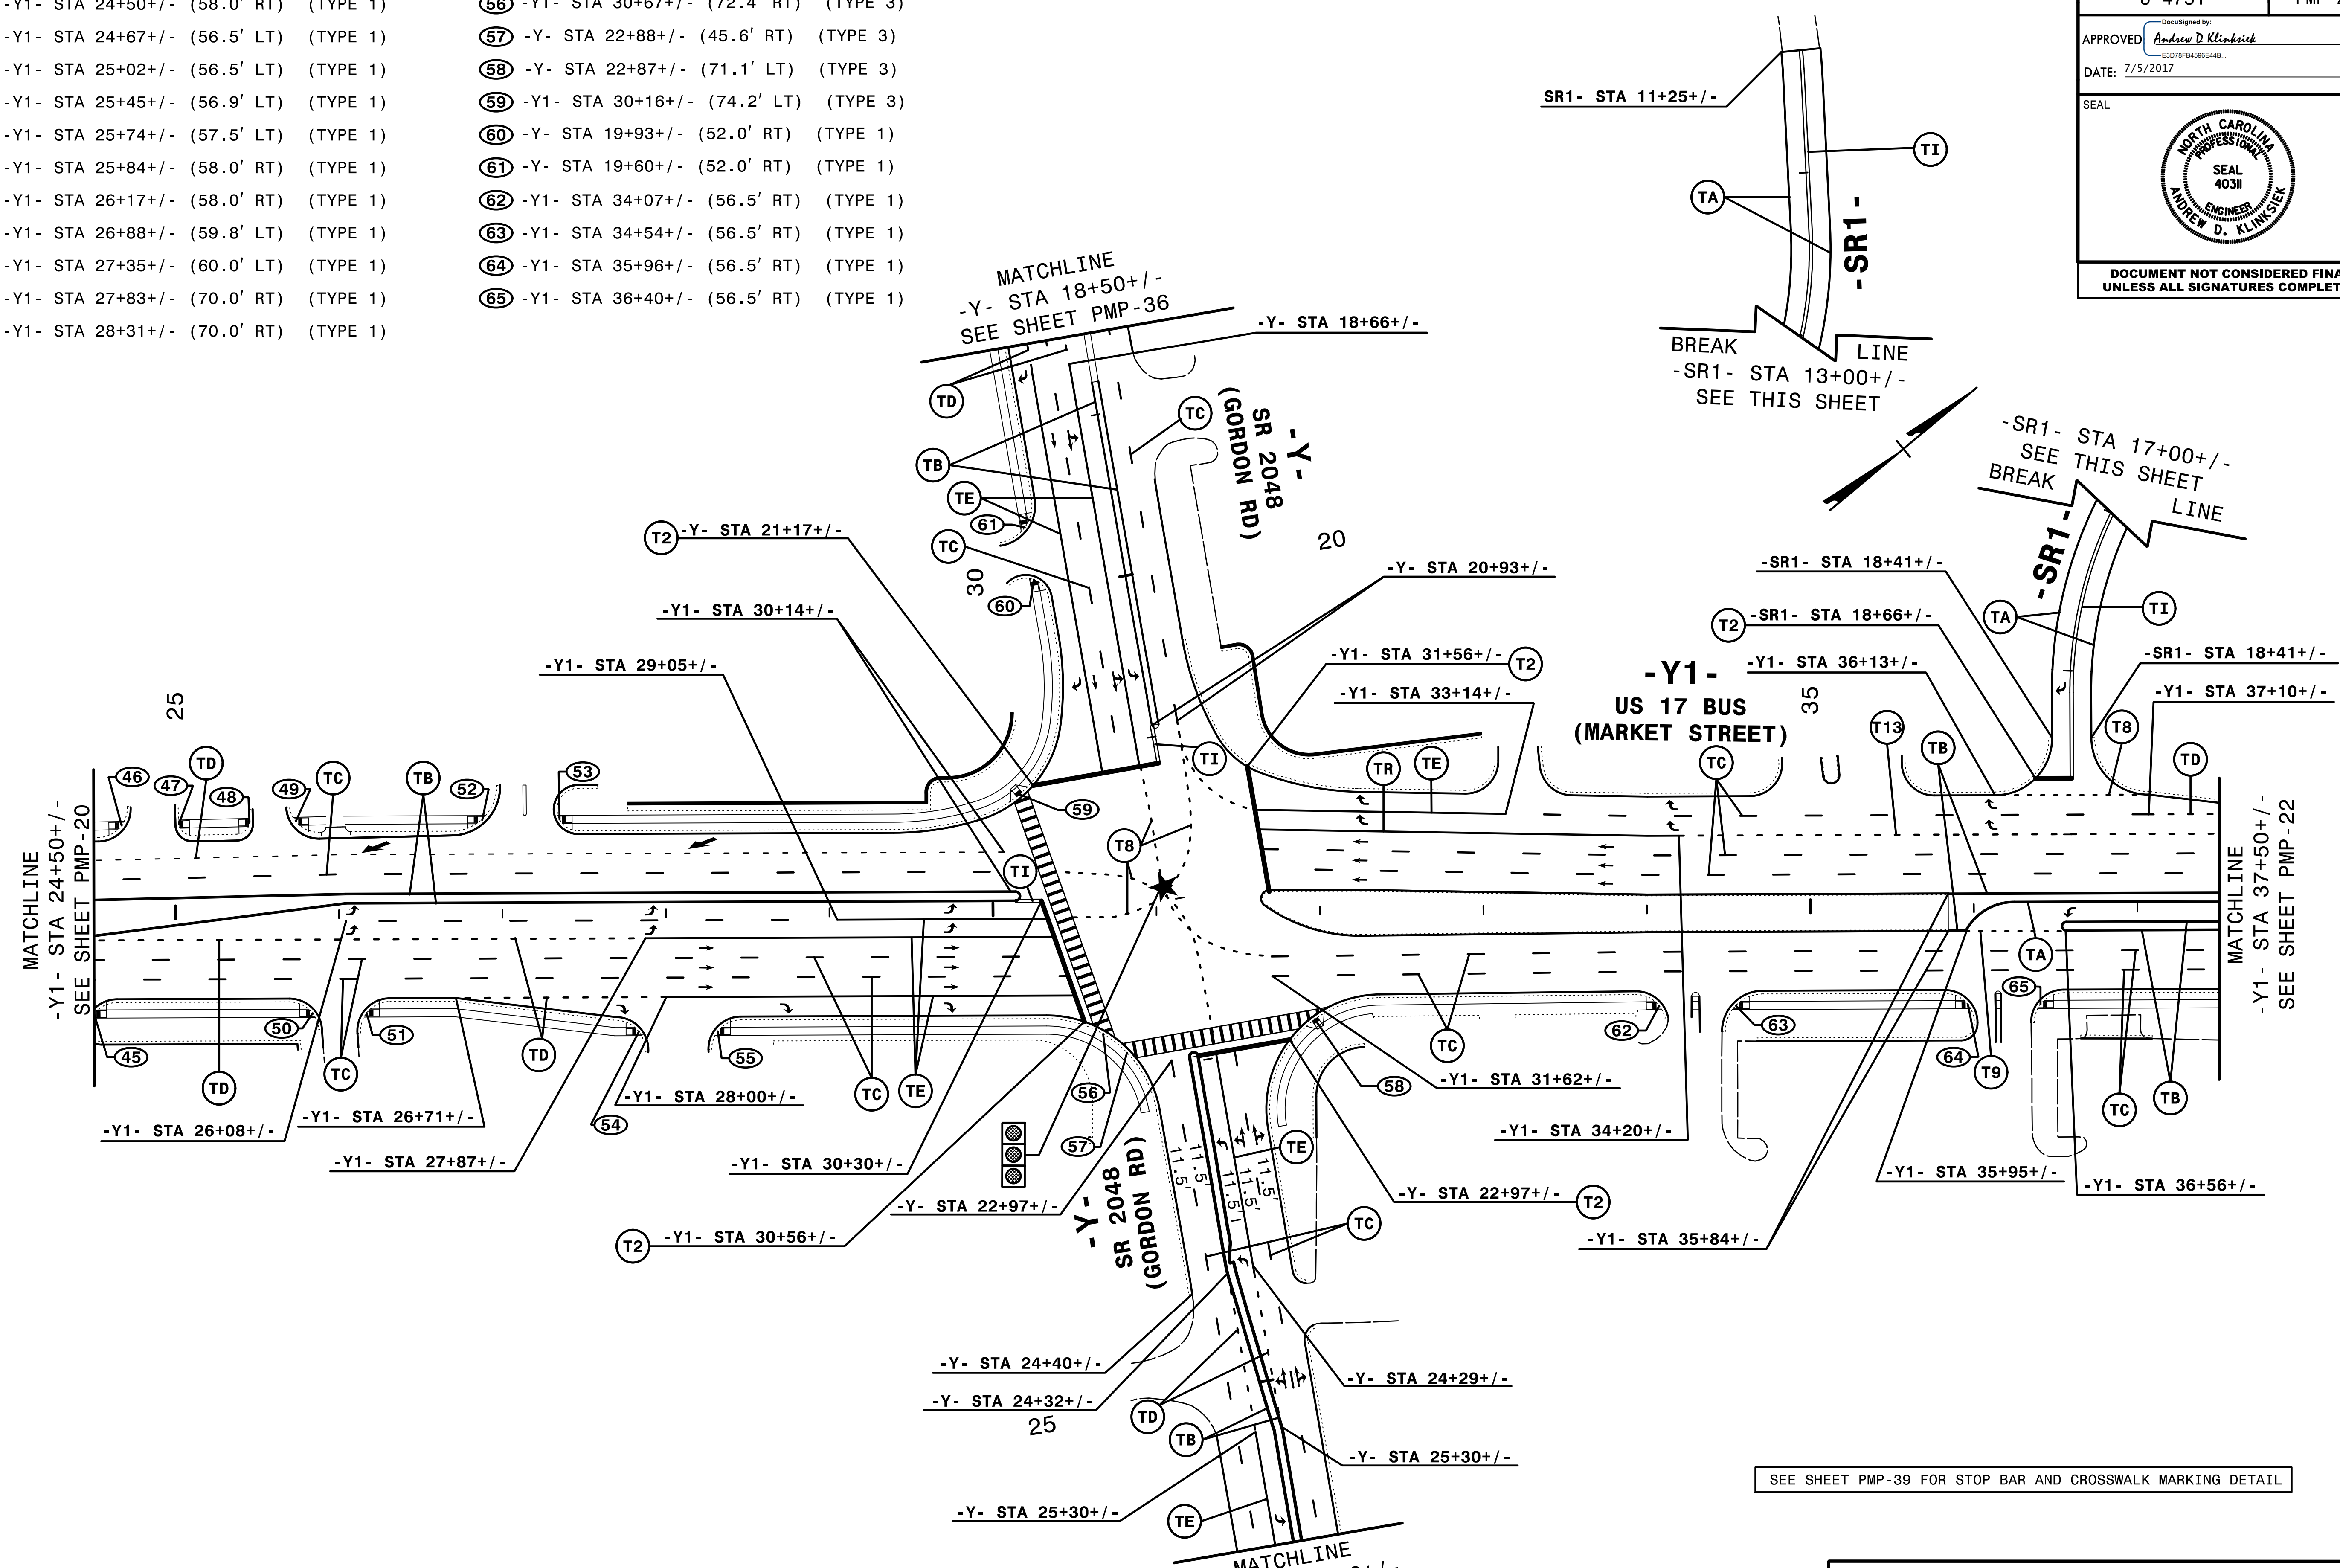


TIP NO. U-4751	SHEET NO. PMP-21
APPROVED: <i>Andrew D. Klinck</i> E3078F8458E44B	
DATE: 7/5/2017	
	
DOCUMENT NOT CONSIDERED FINAL UNLESS ALL SIGNATURES COMPLETED	

- ④5 -Y1- STA 24+50+/- (58.0' RT) (TYPE 1)
- ④6 -Y1- STA 24+67+/- (56.5' LT) (TYPE 1)
- ④7 -Y1- STA 25+02+/- (56.5' LT) (TYPE 1)
- ④8 -Y1- STA 25+45+/- (56.9' LT) (TYPE 1)
- ④9 -Y1- STA 25+74+/- (57.5' LT) (TYPE 1)
- ⑤0 -Y1- STA 25+84+/- (58.0' RT) (TYPE 1)
- ⑤1 -Y1- STA 26+17+/- (58.0' RT) (TYPE 1)
- ⑤2 -Y1- STA 26+88+/- (59.8' LT) (TYPE 1)
- ⑤3 -Y1- STA 27+35+/- (60.0' LT) (TYPE 1)
- ⑤4 -Y1- STA 27+83+/- (70.0' RT) (TYPE 1)
- ⑤5 -Y1- STA 28+31+/- (70.0' RT) (TYPE 1)
- ⑤6 -Y1- STA 30+67+/- (72.4' RT) (TYPE 3)
- ⑤7 -Y- STA 22+88+/- (45.6' RT) (TYPE 3)
- ⑤8 -Y- STA 22+87+/- (71.1' LT) (TYPE 3)
- ⑤9 -Y1- STA 30+16+/- (74.2' LT) (TYPE 3)
- ⑥0 -Y- STA 19+93+/- (52.0' RT) (TYPE 1)
- ⑥1 -Y- STA 19+60+/- (52.0' RT) (TYPE 1)
- ⑥2 -Y1- STA 34+07+/- (56.5' RT) (TYPE 1)
- ⑥3 -Y1- STA 34+54+/- (56.5' RT) (TYPE 1)
- ⑥4 -Y1- STA 35+96+/- (56.5' RT) (TYPE 1)
- ⑥5 -Y1- STA 36+40+/- (56.5' RT) (TYPE 1)



NOTE: ALL LANE WIDTHS ARE 12' UNLESS OTHERWISE SHOWN.

SEE SHEET PMP-39 FOR STOP BAR AND CROSSWALK MARKING DETAIL

MATCHLINE  
-Y- STA 26+00+/-  
SEE SHEET PMP-4

**HNTB**

HNTB NORTH CAROLINA, P.C.  
343 E. Six Forks Road, Suite 200  
Raleigh, North Carolina 27609  
NC License No: C-1554  
(919) 546-8997

# PAVEMENT MARKING DETAIL

7/5/2017  
PMP-U4751\_PMP\_21.dgn  
HNTB