
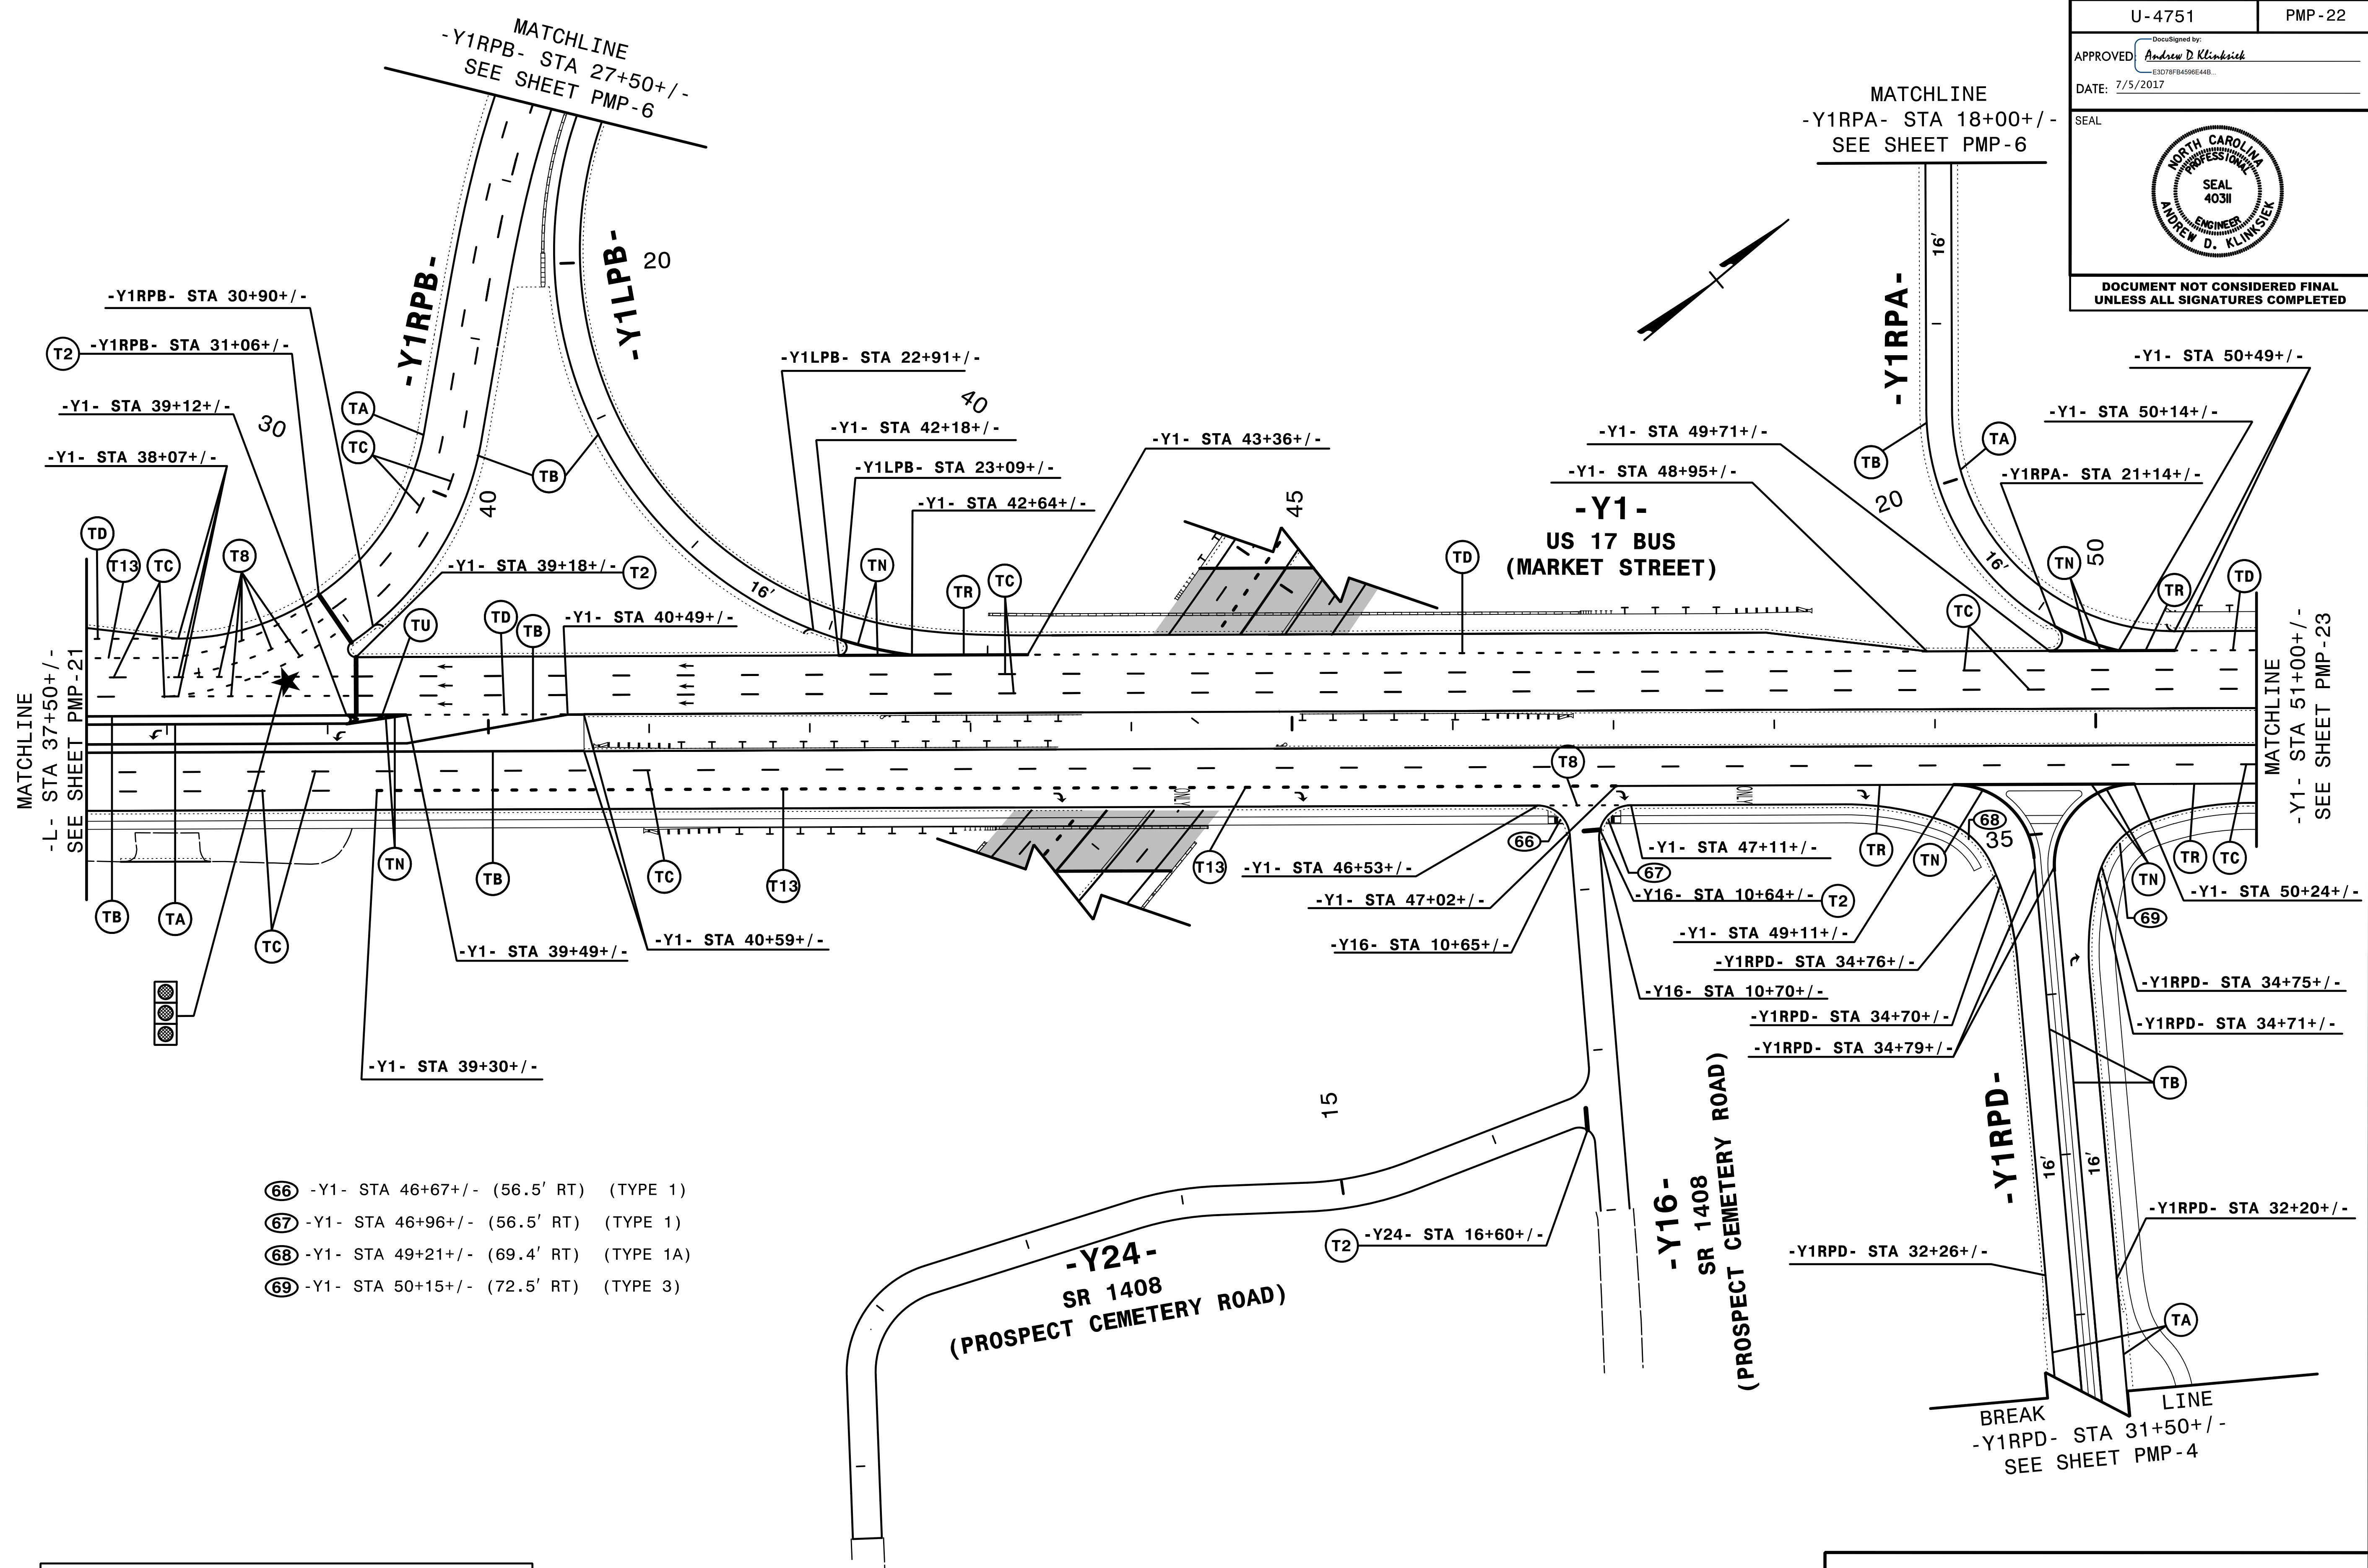


TIP NO. U-4751	SHEET NO. PMP-22
APPROVED: <i>Andrew D. Klinck</i> E3078F84586E44B	
DATE: 7/5/2017	
	
DOCUMENT NOT CONSIDERED FINAL UNLESS ALL SIGNATURES COMPLETED	



- ⑥⑥ -Y1- STA 46+67+/- (56.5' RT) (TYPE 1)
- ⑥⑦ -Y1- STA 46+96+/- (56.5' RT) (TYPE 1)
- ⑥⑧ -Y1- STA 49+21+/- (69.4' RT) (TYPE 1A)
- ⑥⑨ -Y1- STA 50+15+/- (72.5' RT) (TYPE 3)

NOTE: ALL LANE WIDTHS ARE 12' UNLESS OTHERWISE SHOWN.

7/5/2017
P:\PMP\U4751_PMP_22.dgn
HNTB

HNTB
 HNTB NORTH CAROLINA, P.C.
 343 E. Six Forks Road, Suite 200
 Raleigh, North Carolina 27609
 NC License No: C-1554
 (919) 546-8997

PAVEMENT MARKING DETAIL