
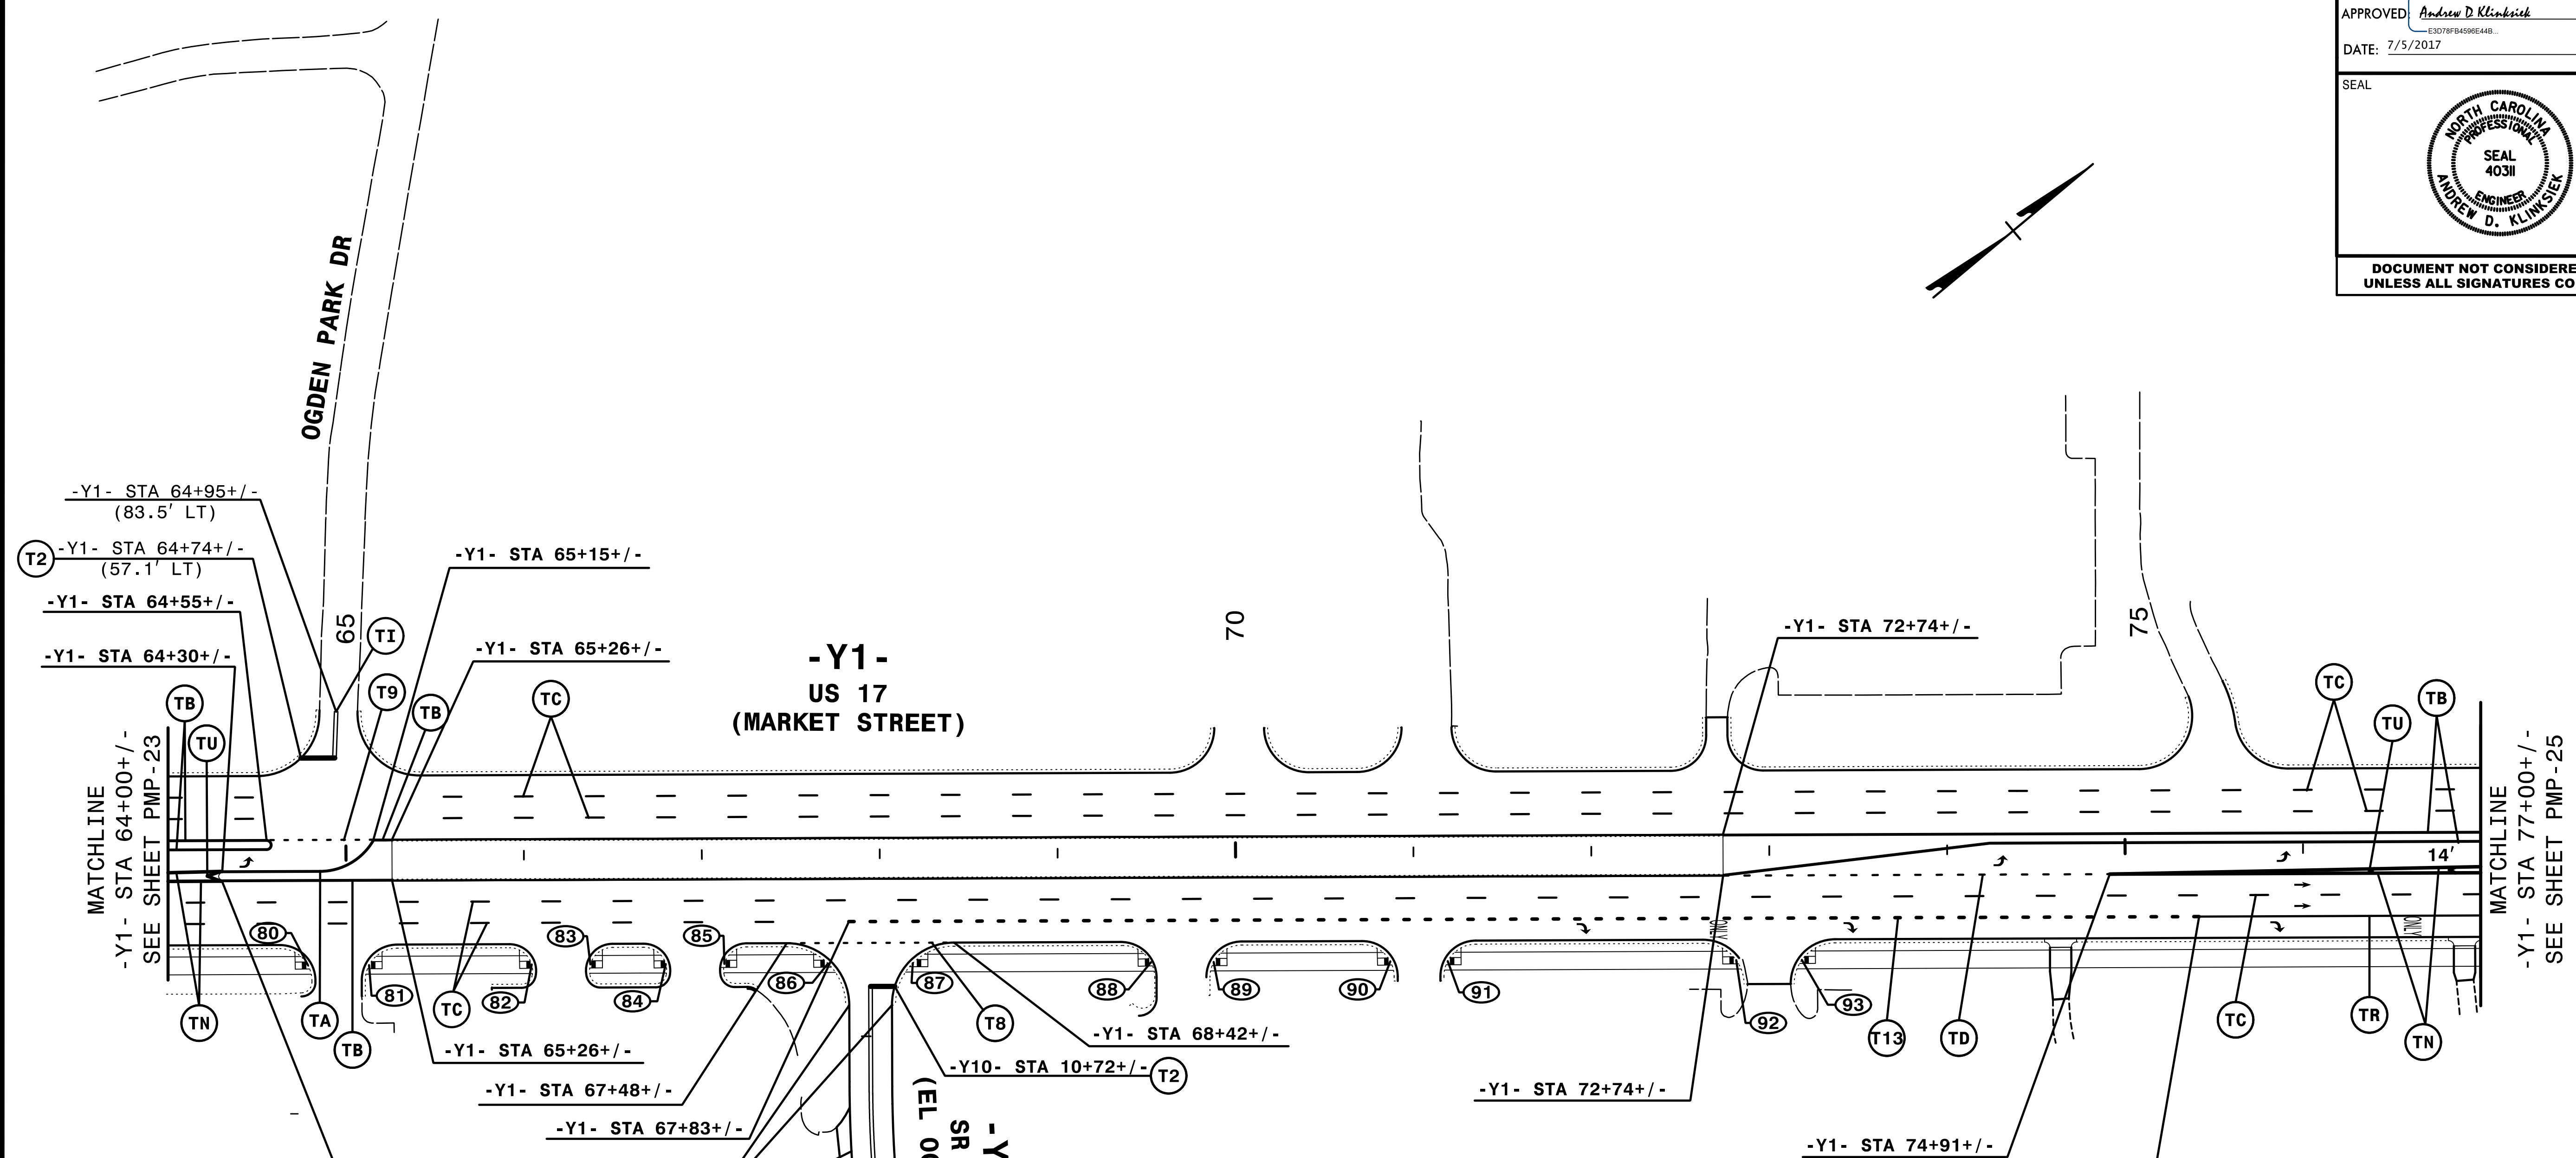


TIP NO. U-4751	SHEET NO. PMP-24
APPROVED: <i>Andrew D. Klinskiak</i> E3078FB4586E44B	
DATE: 7/5/2017	
	
DOCUMENT NOT CONSIDERED FINAL UNLESS ALL SIGNATURES COMPLETED	



- 80 -Y1- STA 64+78+/- (59.0' RT) (TYPE 1)
- 81 -Y1- STA 65+13+/- (59.0' RT) (TYPE 1)
- 82 -Y1- STA 66+04+/- (59.0' RT) (TYPE 1)
- 83 -Y1- STA 66+37+/- (59.0' RT) (TYPE 1)
- 84 -Y1- STA 66+80+/- (59.0' RT) (TYPE 1)
- 85 -Y1- STA 67+12+/- (59.0' RT) (TYPE 1)
- 86 -Y1- STA 67+71+/- (59.0' RT) (TYPE 1)
- 87 -Y1- STA 68+18+/- (59.0' RT) (TYPE 1)
- 88 -Y1- STA 69+52+/- (59.0' RT) (TYPE 1)
- 89 -Y1- STA 69+87+/- (59.0' RT) (TYPE 1)
- 90 -Y1- STA 70+87+/- (59.0' RT) (TYPE 1)
- 91 -Y1- STA 71+19+/- (59.0' RT) (TYPE 1)
- 92 -Y1- STA 72+81+/- (59.0' RT) (TYPE 1)
- 93 -Y1- STA 73+18+/- (59.0' RT) (TYPE 1)

NOTE: ALL LANE WIDTHS ARE 12' UNLESS OTHERWISE SHOWN.

HNTB
HNTB NORTH CAROLINA, P.C.
 343 E. Six Forks Road, Suite 200
 Raleigh, North Carolina 27609
 NC License No: C-1554
 (919) 546-8997

PAVEMENT MARKING DETAIL

7/5/2017
 P:\PMP\U4751_PMP_24.dgn
 HNTB