
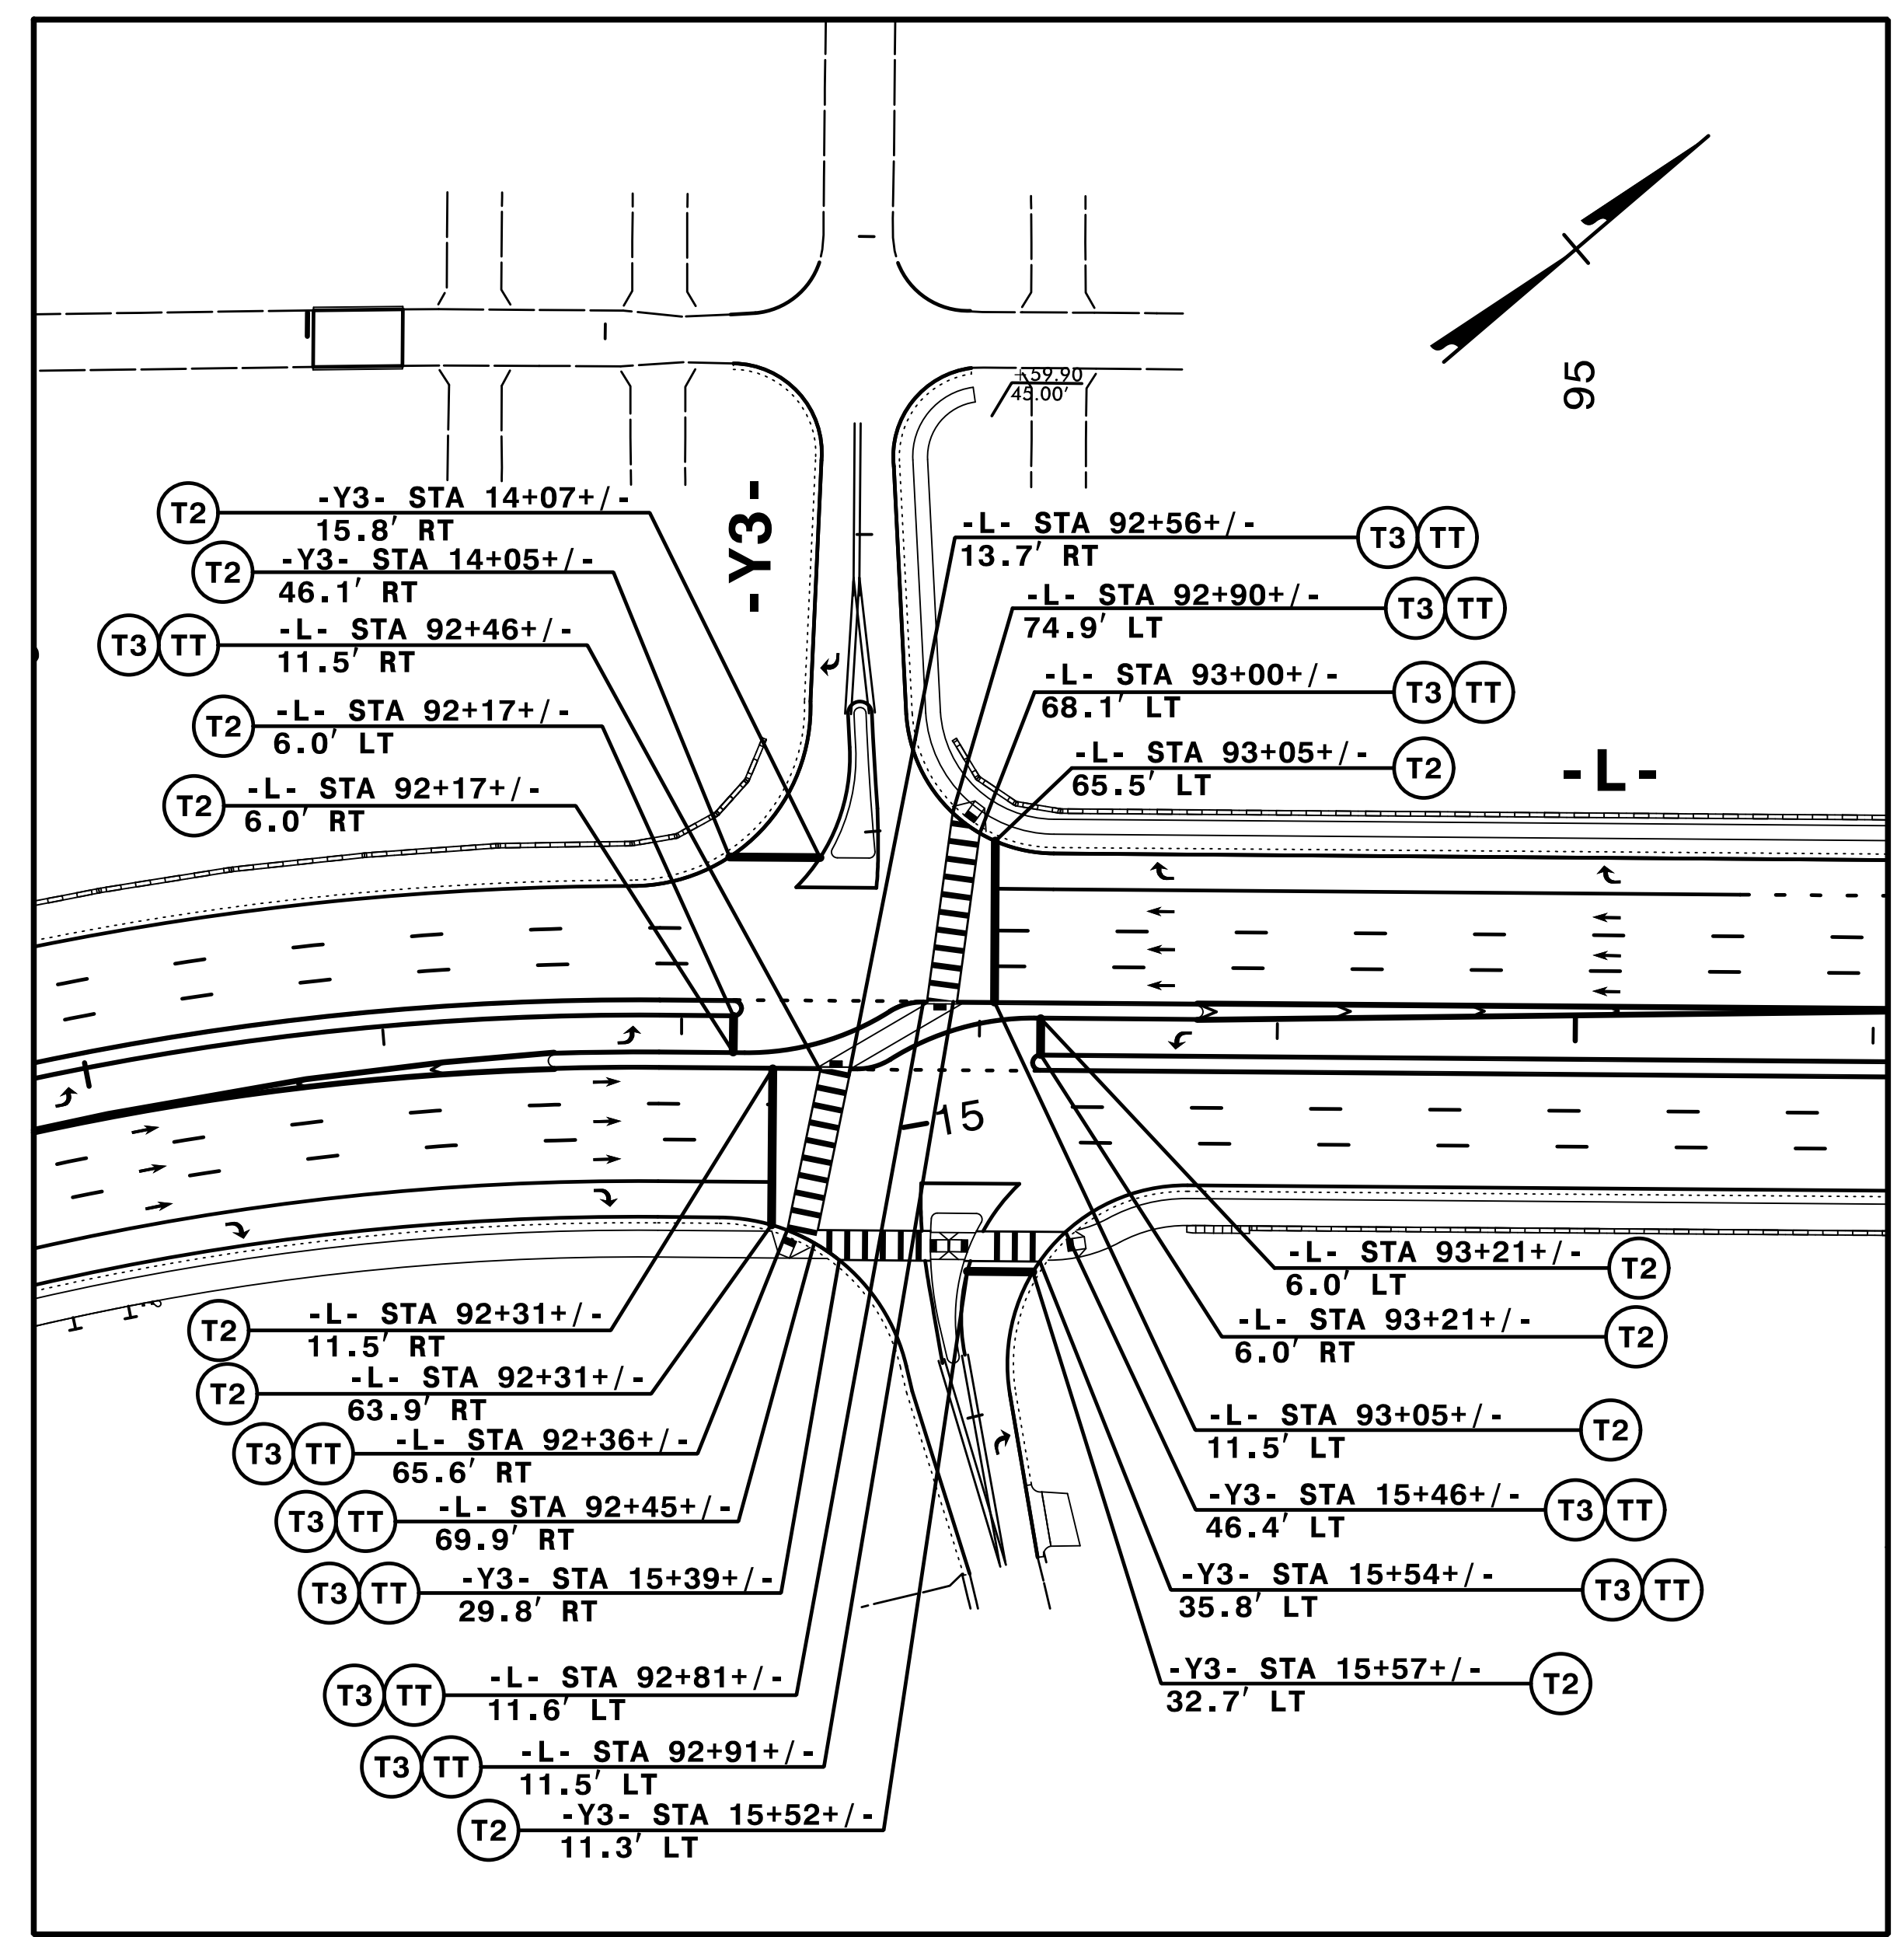


TIP NO. U-4751	SHEET NO. PMP-37
APPROVED: <i>Andrew D. Klinkosiek</i> E3078FB4586E44B	
DATE: 7/5/2017	
SEAL 	
DOCUMENT NOT CONSIDERED FINAL UNLESS ALL SIGNATURES COMPLETED	



-L- (NC---) / -Y3- (BRADFIELD CT/PUTNAM DR)

SEE SHEET PMP-9 FOR ADDITIONAL STATIONING

SEE SHEET PMP-2 FOR CROSSWALK DETAILS

7/5/2017
PMP-U4751_PMP_37.dgn
HNTB

HNTB
HNTB NORTH CAROLINA, P.C.
 343 E. SIX FORKS ROAD, SUITE 200
 RALEIGH, NORTH CAROLINA 27609
 NC LICENSE NO: C-1554
 (919) 546-8997

**PAVEMENT MARKING DETAIL
STOP BAR AND CROSSWALK
LOCATIONS**