


NAD 83/NSRS 2007

CLEARING AND GRUBBING
 EROSION CONTROL FOR
 CONSTRUCTION SHEET 4

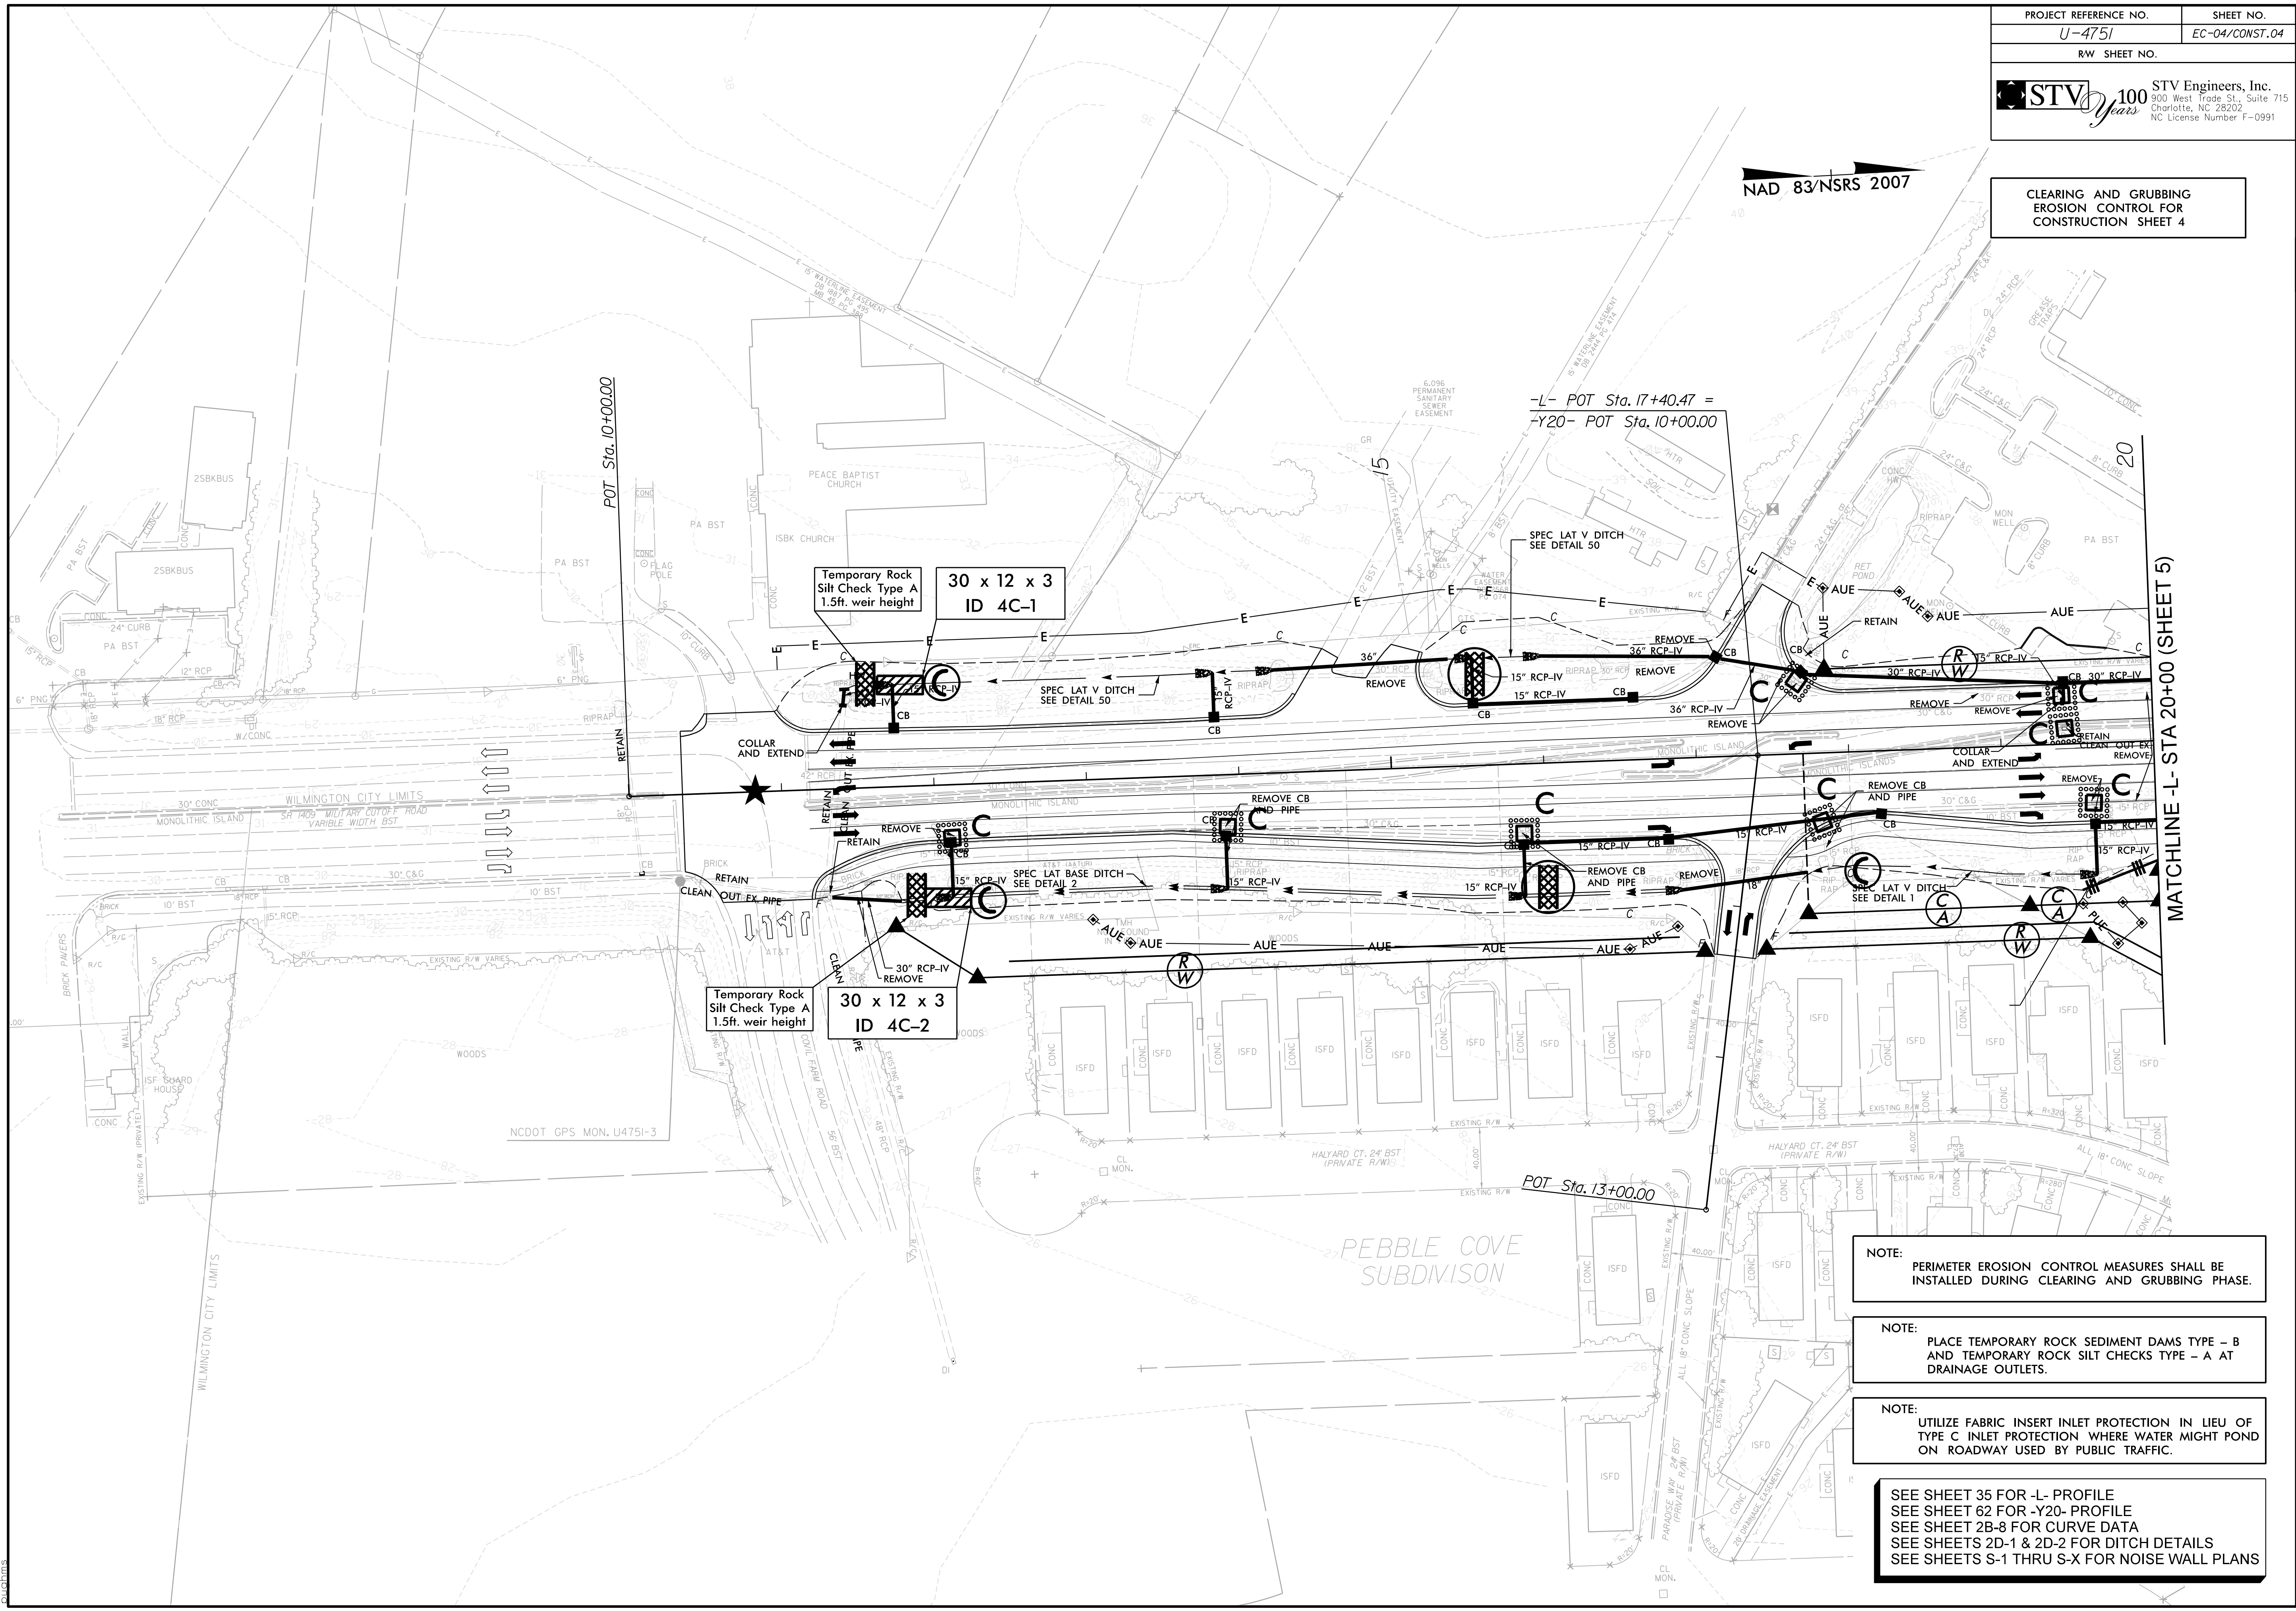

NOTE:
 PERIMETER EROSION CONTROL MEASURES SHALL BE
 INSTALLED DURING CLEARING AND GRUBBING PHASE.

NOTE:
 PLACE TEMPORARY ROCK SEDIMENT DAMS TYPE - B
 AND TEMPORARY ROCK SILT CHECKS TYPE - A AT
 DRAINAGE OUTLETS.

NOTE:
 UTILIZE FABRIC INSERT INLET PROTECTION IN LIEU OF
 TYPE C INLET PROTECTION WHERE WATER MIGHT POND
 ON ROADWAY USED BY PUBLIC TRAFFIC.

SEE SHEET 35 FOR -L- PROFILE
 SEE SHEET 62 FOR -Y20- PROFILE
 SEE SHEET 2B-8 FOR CURVE DATA
 SEE SHEETS 2D-1 & 2D-2 FOR DITCH DETAILS
 SEE SHEETS S-1 THRU S-X FOR NOISE WALL PLANS

6/2/2017
 R:\Environmental\Design\U4751\EC_psh04.dgn
 P:\chims