
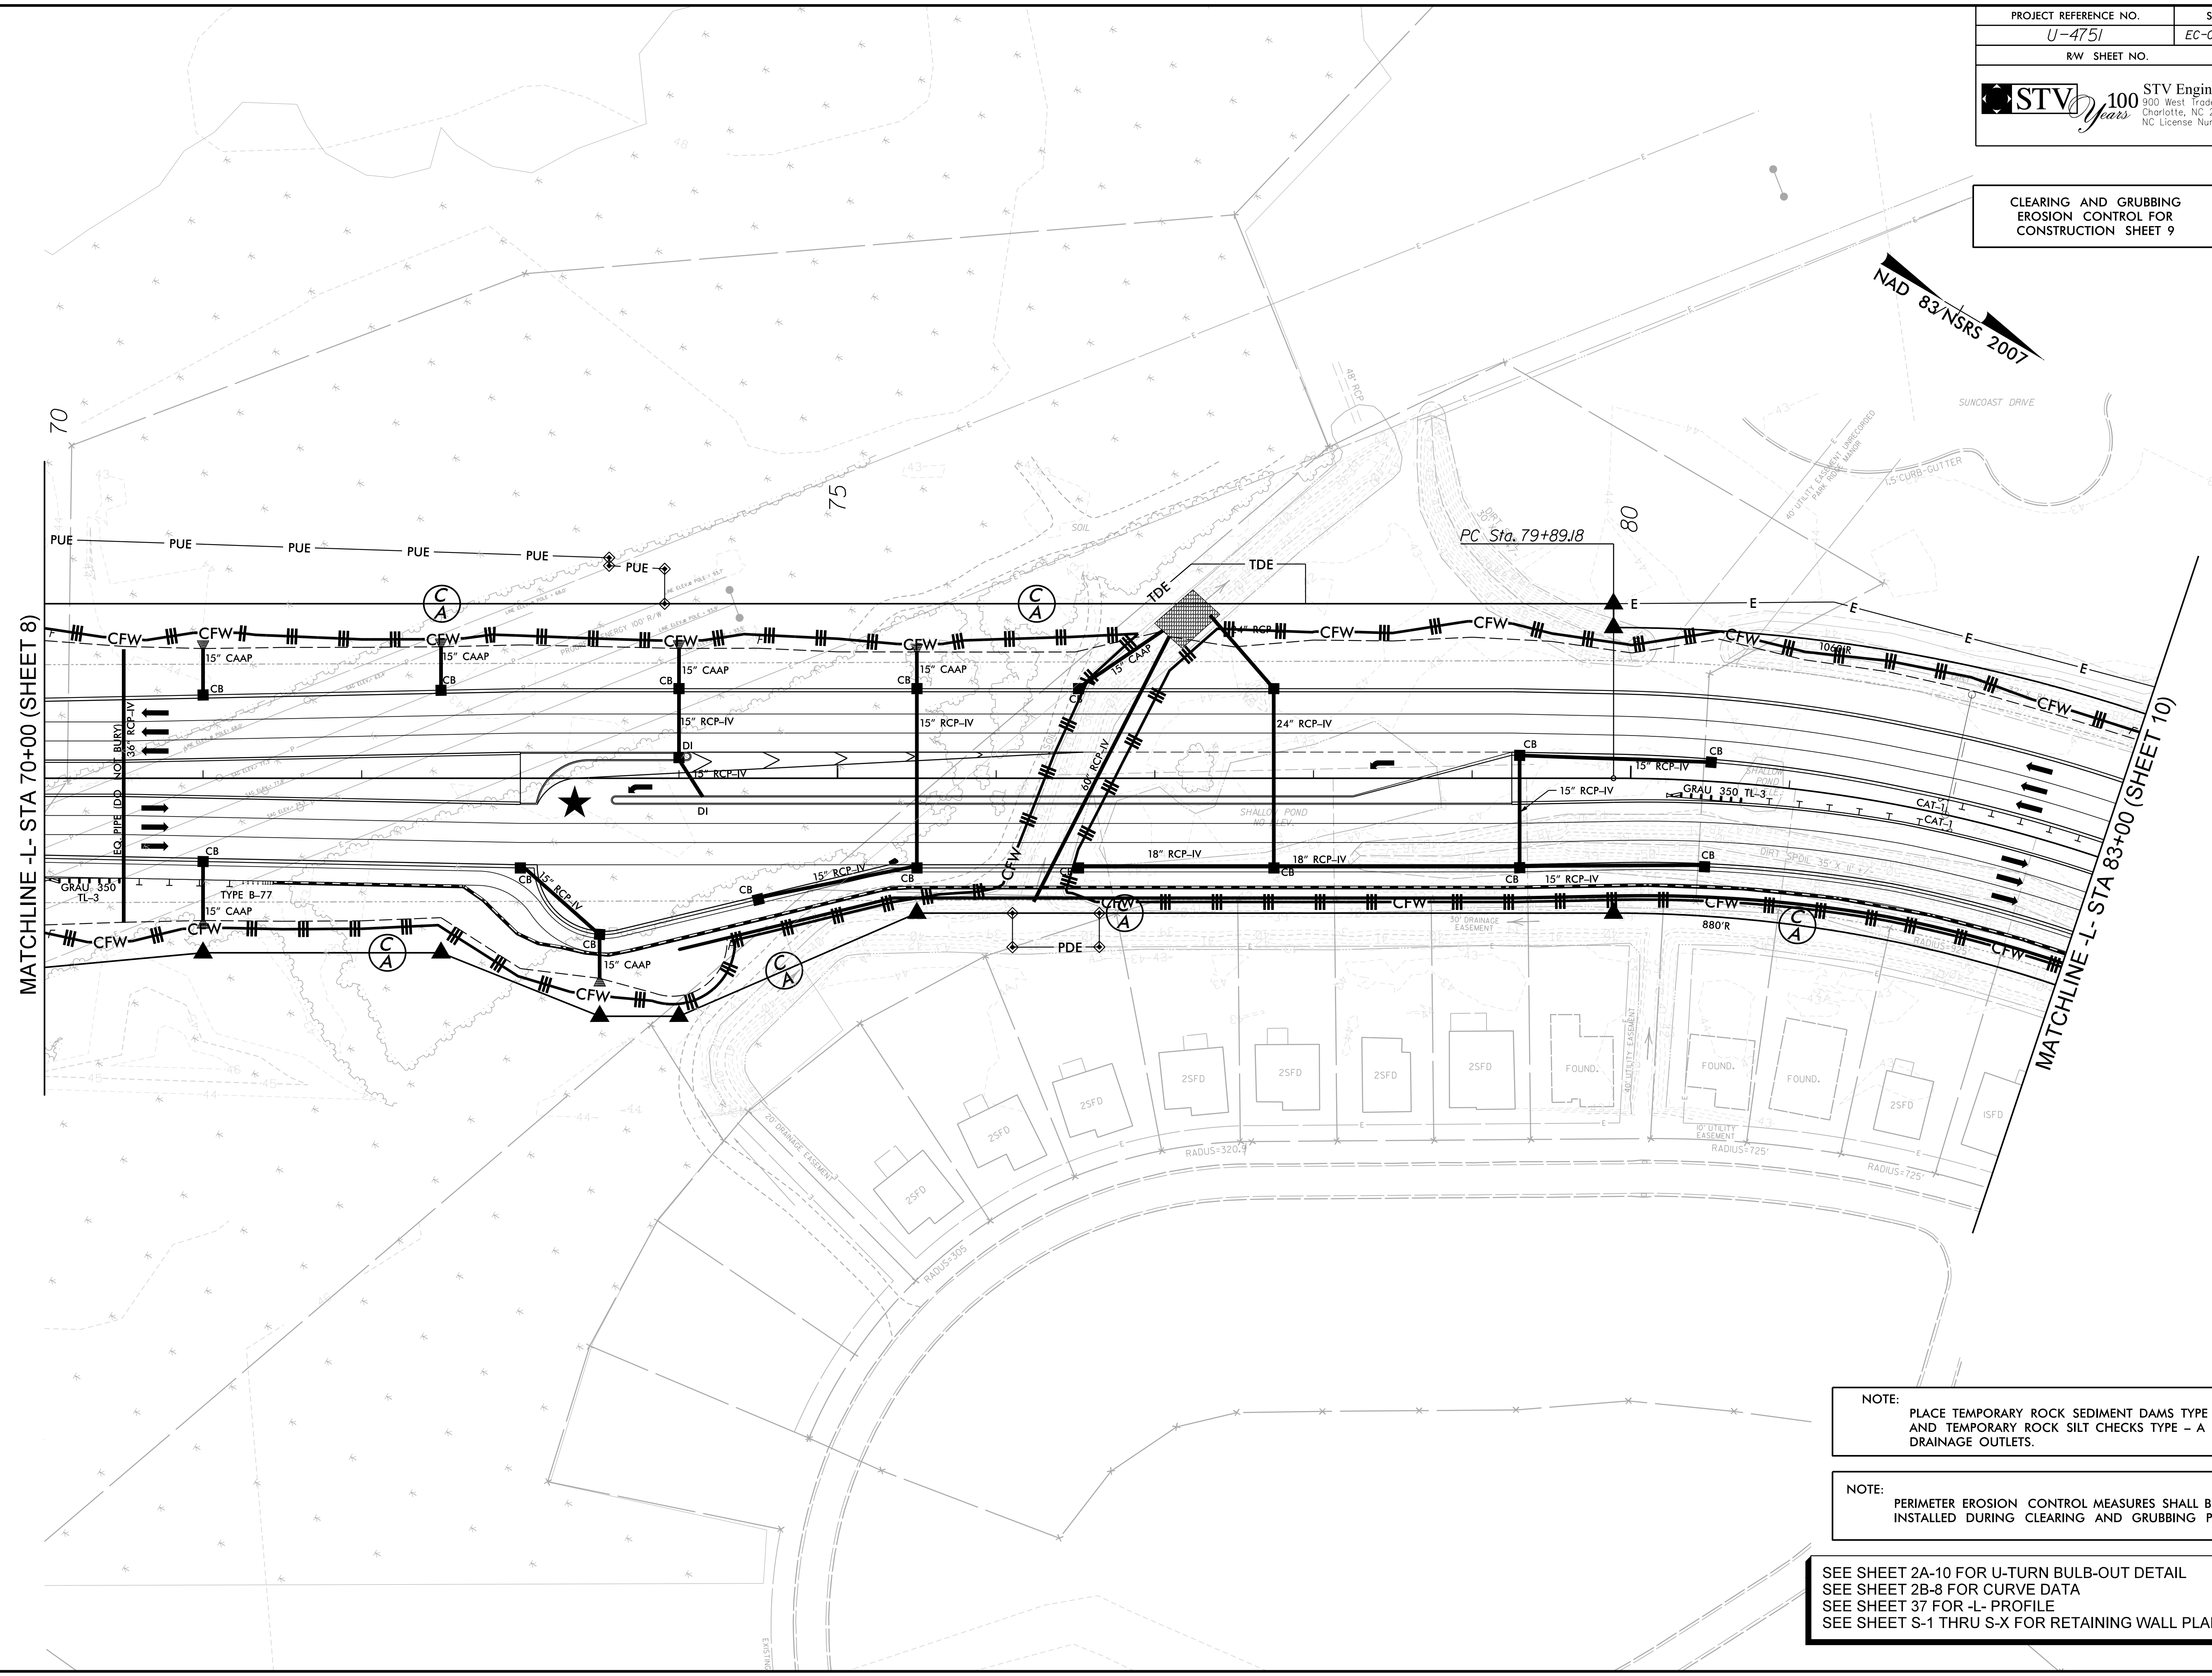


CLEARING AND GRUBBING
 EROSION CONTROL FOR
 CONSTRUCTION SHEET 9

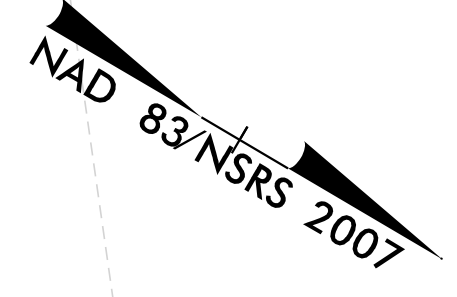

NOTE:
 PLACE TEMPORARY ROCK SEDIMENT DAMS TYPE - B
 AND TEMPORARY ROCK SILT CHECKS TYPE - A AT
 DRAINAGE OUTLETS.

NOTE:
 PERIMETER EROSION CONTROL MEASURES SHALL BE
 INSTALLED DURING CLEARING AND GRUBBING PHASE.

SEE SHEET 2A-10 FOR U-TURN BULB-OUT DETAIL
 SEE SHEET 2B-8 FOR CURVE DATA
 SEE SHEET 37 FOR -L- PROFILE
 SEE SHEET S-1 THRU S-X FOR RETAINING WALL PLANS