


CLEARING AND GRUBBING
 EROSION CONTROL FOR
 CONSTRUCTION SHEET 20

NAD 83/NSRS 2007

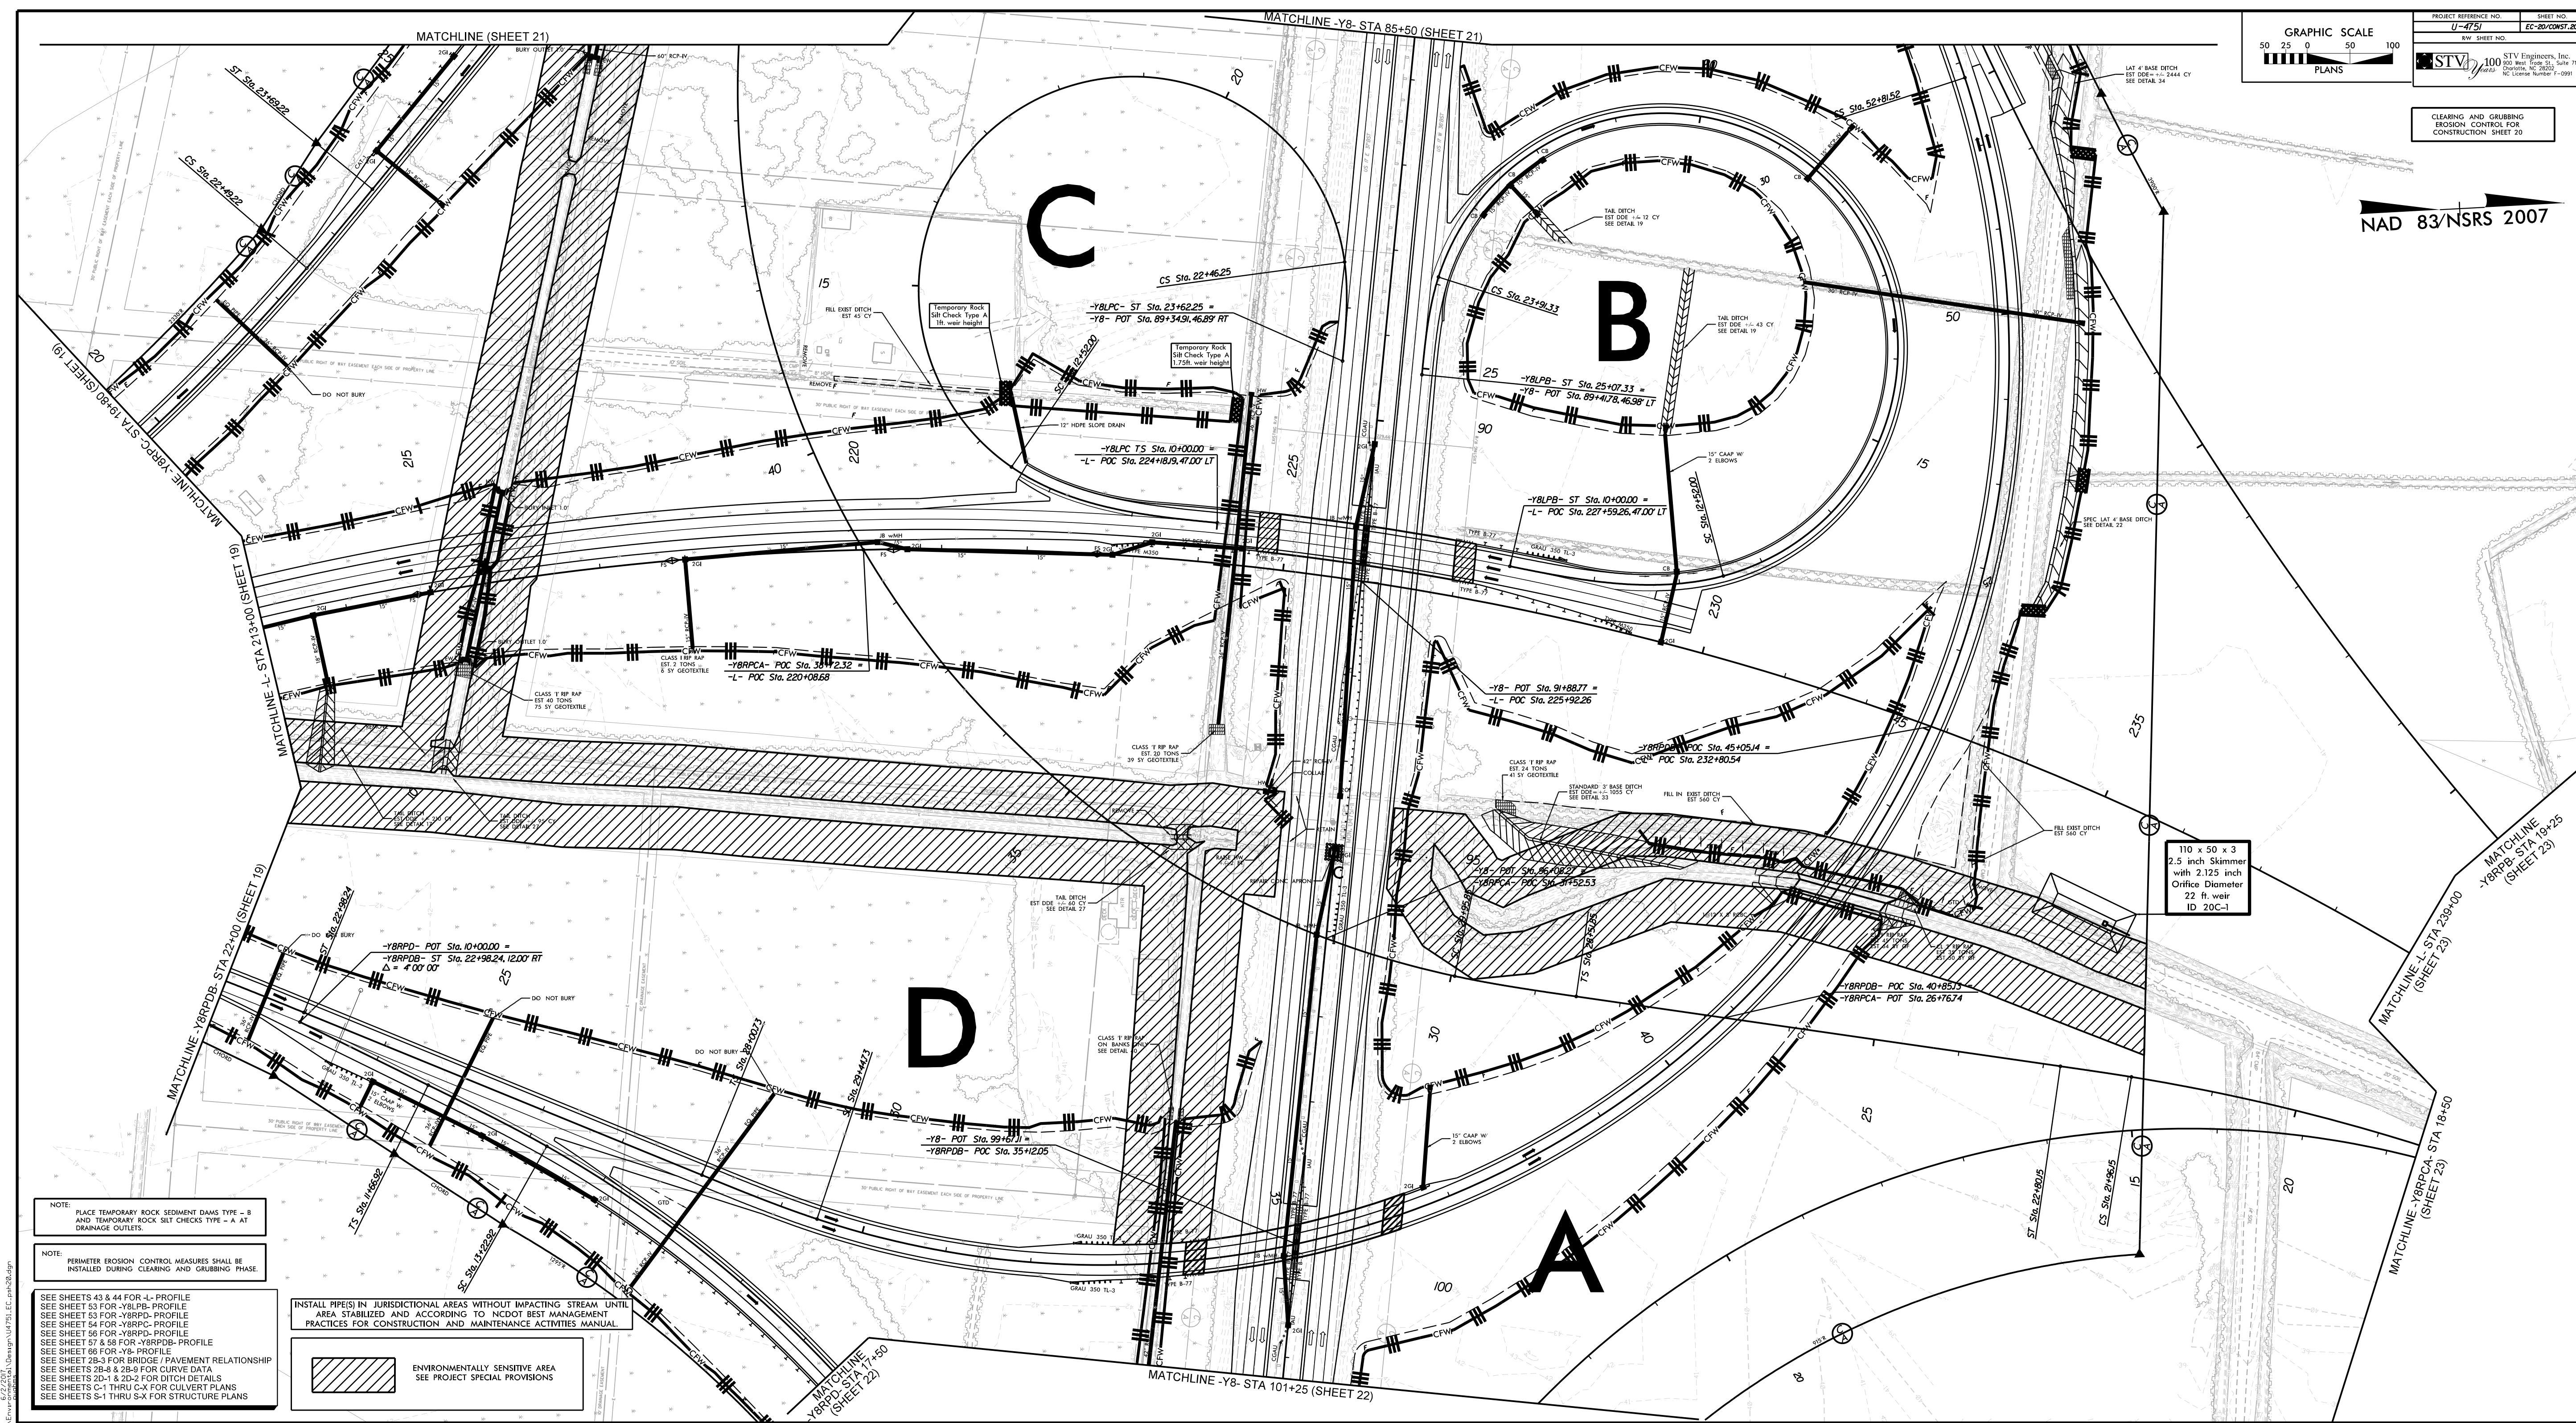

- NOTE: PLACE TEMPORARY ROCK SEDIMENT DAMS TYPE - B AND TEMPORARY ROCK SILT CHECKS TYPE - A AT DRAINAGE OUTLETS.
- NOTE: PERIMETER EROSION CONTROL MEASURES SHALL BE INSTALLED DURING CLEARING AND GRUBBING PHASE.
- SEE SHEETS 43 & 44 FOR 4'- PROFILE
 SEE SHEET 53 FOR -YBLPB- PROFILE
 SEE SHEET 54 FOR -YBRPB- PROFILE
 SEE SHEET 54 FOR -YBRPC- PROFILE
 SEE SHEET 56 FOR -YBRPD- PROFILE
 SEE SHEET 57 & 58 FOR -YBRPB- PROFILE
 SEE SHEET 66 FOR -YB- PROFILE
 SEE SHEET 25.3 FOR BRIDGE/PAVEMENT RELATIONSHIP
 SEE SHEETS 28-4 & 28-9 FOR CURVE DATA
 SEE SHEETS 20-1 & 20-2 FOR DITCH DETAILS
 SEE SHEETS C-1 THRU C-X FOR CULVERT PLANS
 SEE SHEETS S-1 THRU S-X FOR STRUCTURE PLANS

INSTALL PIPE(S) IN JURISDICTIONAL AREAS WITHOUT IMPACTING STREAM UNTIL AREA STABILIZED AND ACCORDING TO NCDOT BEST MANAGEMENT PRACTICES FOR CONSTRUCTION AND MAINTENANCE ACTIVITIES MANUAL.

ENVIRONMENTALLY SENSITIVE AREA
 SEE PROJECT SPECIAL PROVISIONS

5/27/2014 10:40:43 AM V:\PROJECTS\U-4751\EC-20\01ST.02.dwg
 10/27/2014 10:40:43 AM V:\PROJECTS\U-4751\EC-20\01ST.02.dwg