
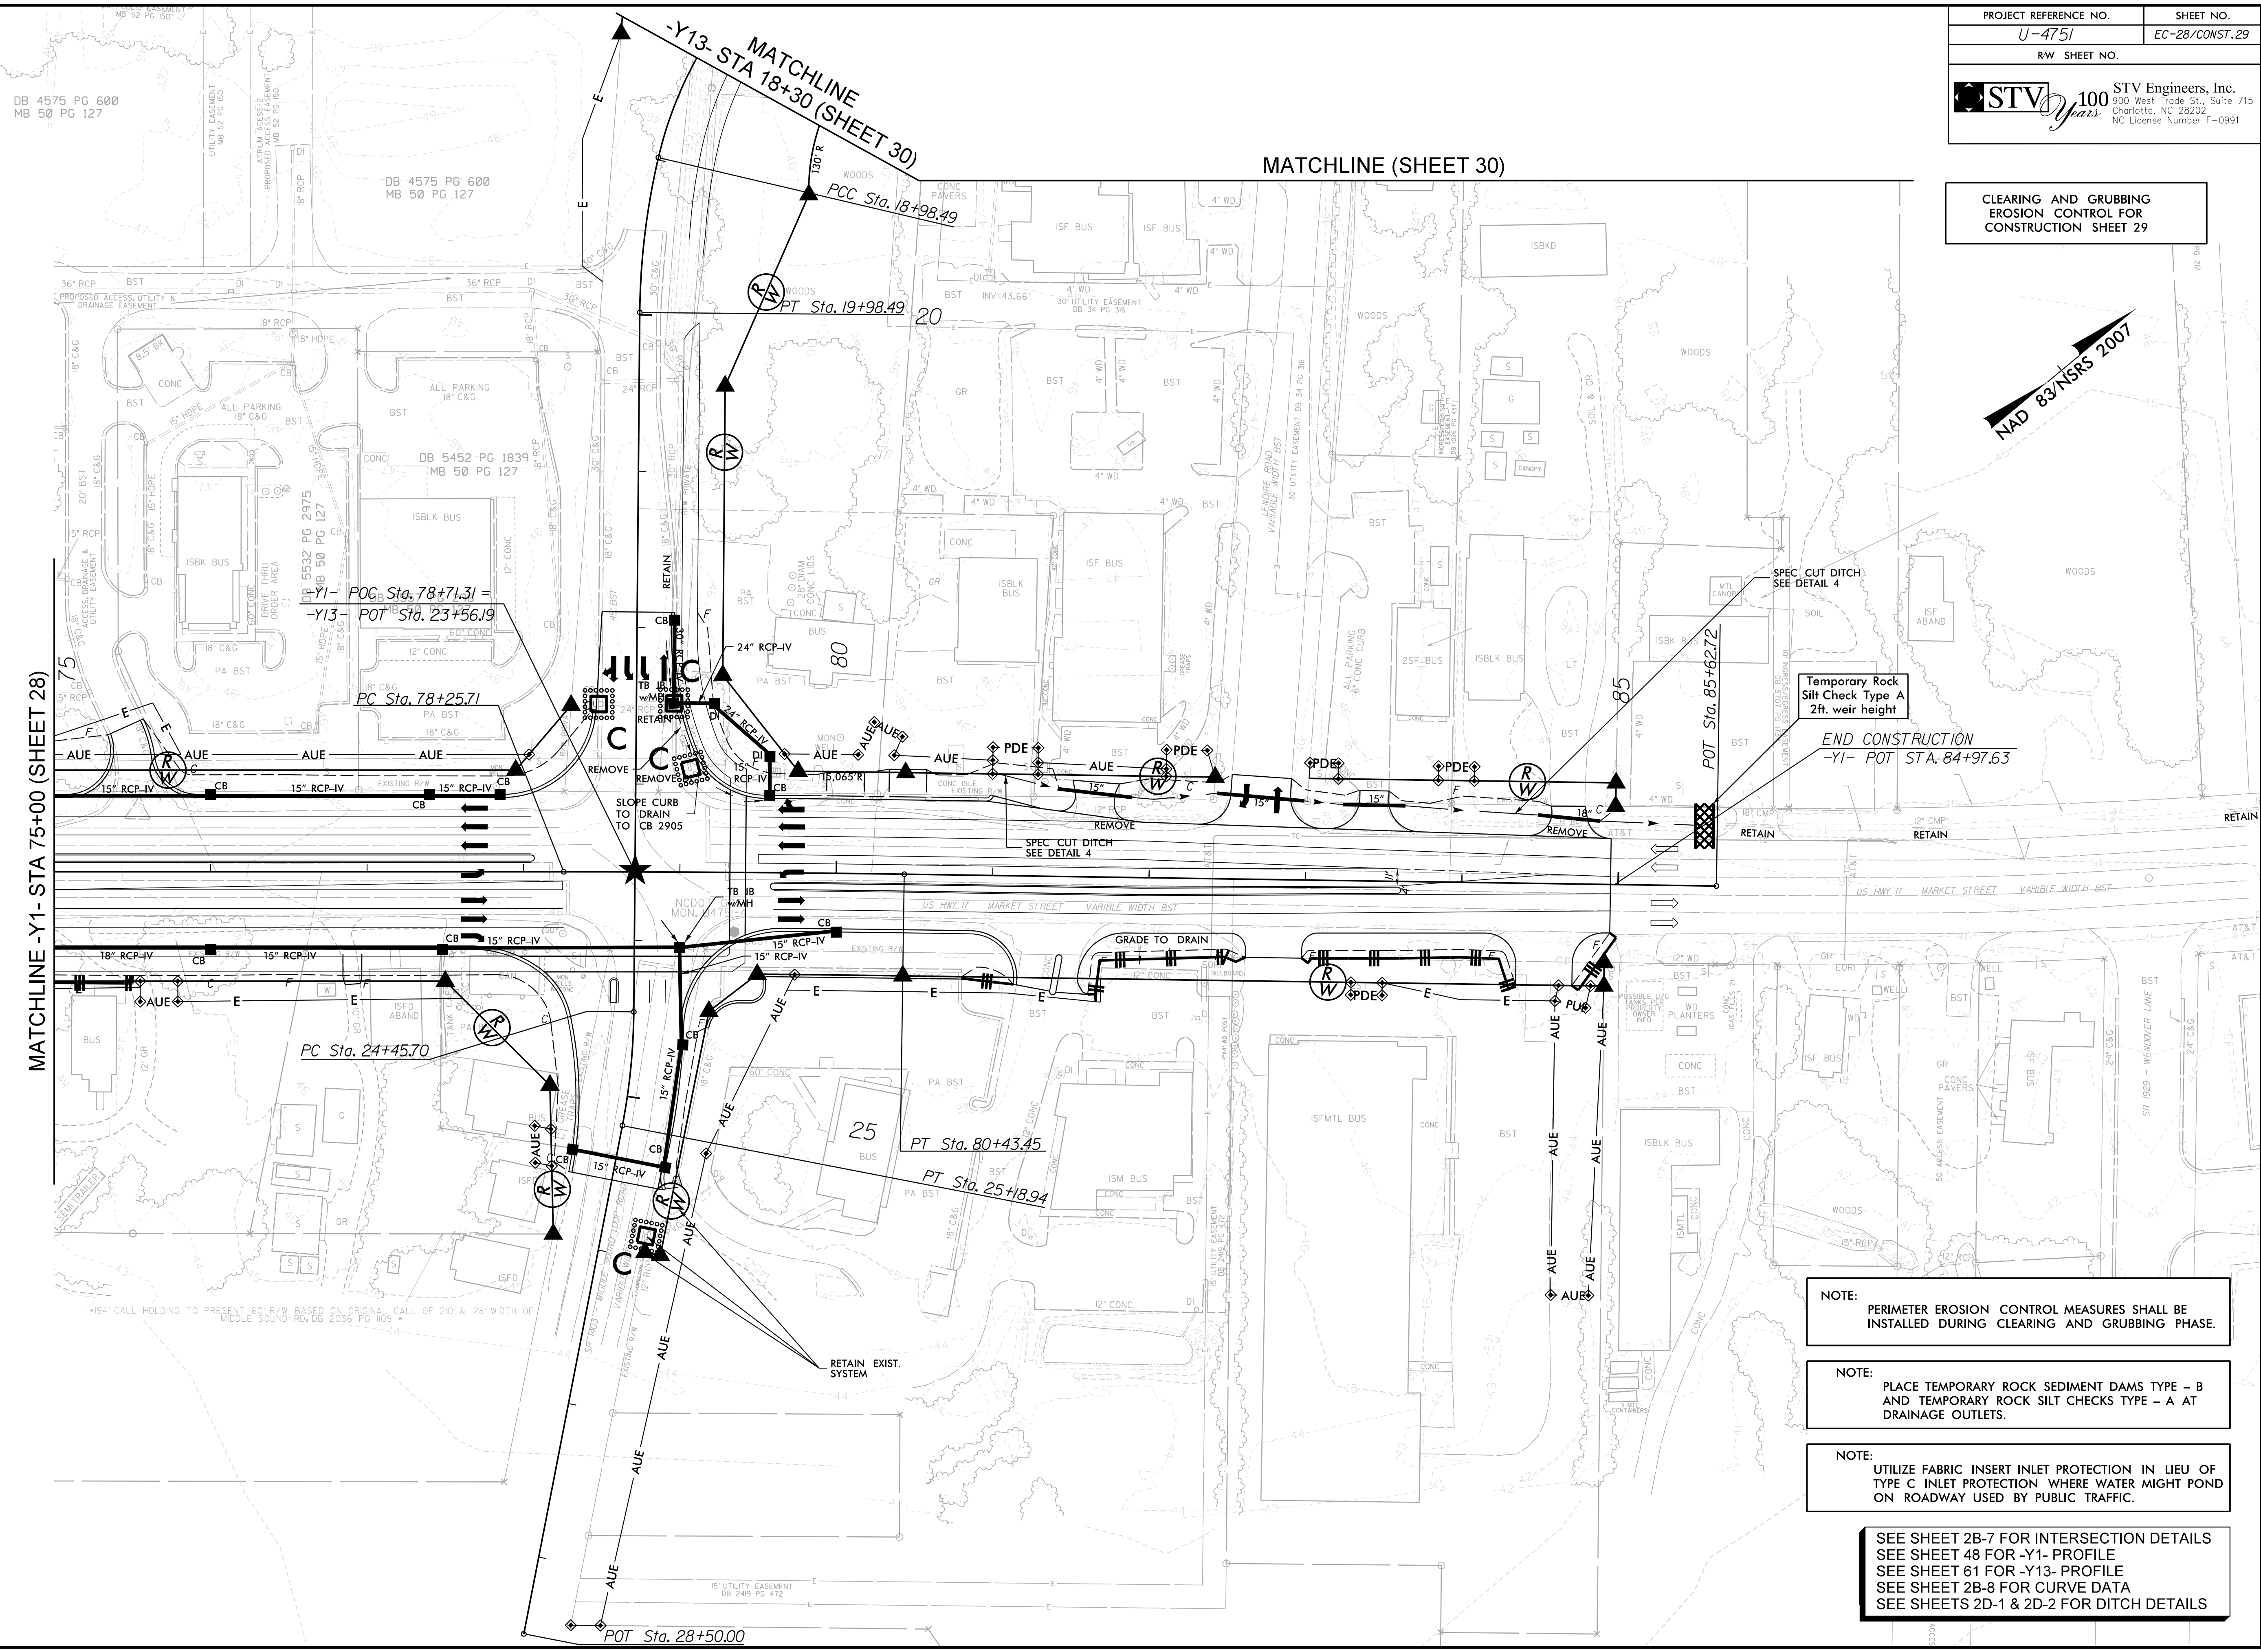


CLEARING AND GRUBBING  
 EROSION CONTROL FOR  
 CONSTRUCTION SHEET 29

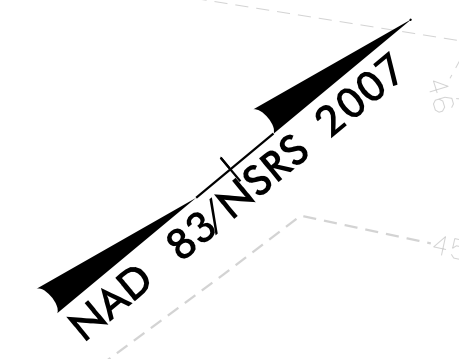

MATCHLINE -Y1- STA 75+00 (SHEET 28)

MATCHLINE (SHEET 30)

TEMPORARY ROCK  
 SILT CHECK TYPE A  
 2ft. weir height

END CONSTRUCTION  
 -Y1- POT STA. 84+97.63

NOTE: PERIMETER EROSION CONTROL MEASURES SHALL BE INSTALLED DURING CLEARING AND GRUBBING PHASE.

NOTE: PLACE TEMPORARY ROCK SEDIMENT DAMS TYPE - B AND TEMPORARY ROCK SILT CHECKS TYPE - A AT DRAINAGE OUTLETS.

NOTE: UTILIZE FABRIC INSERT INLET PROTECTION IN LIEU OF TYPE C INLET PROTECTION WHERE WATER MIGHT POND ON ROADWAY USED BY PUBLIC TRAFFIC.

SEE SHEET 2B-7 FOR INTERSECTION DETAILS  
 SEE SHEET 48 FOR -Y1- PROFILE  
 SEE SHEET 61 FOR -Y13- PROFILE  
 SEE SHEET 2B-8 FOR CURVE DATA  
 SEE SHEETS 2D-1 & 2D-2 FOR DITCH DETAILS