


CLEARING AND GRUBBING  
 EROSION CONTROL FOR  
 CONSTRUCTION SHEET 33

NAD  
 83/NSRS 2007

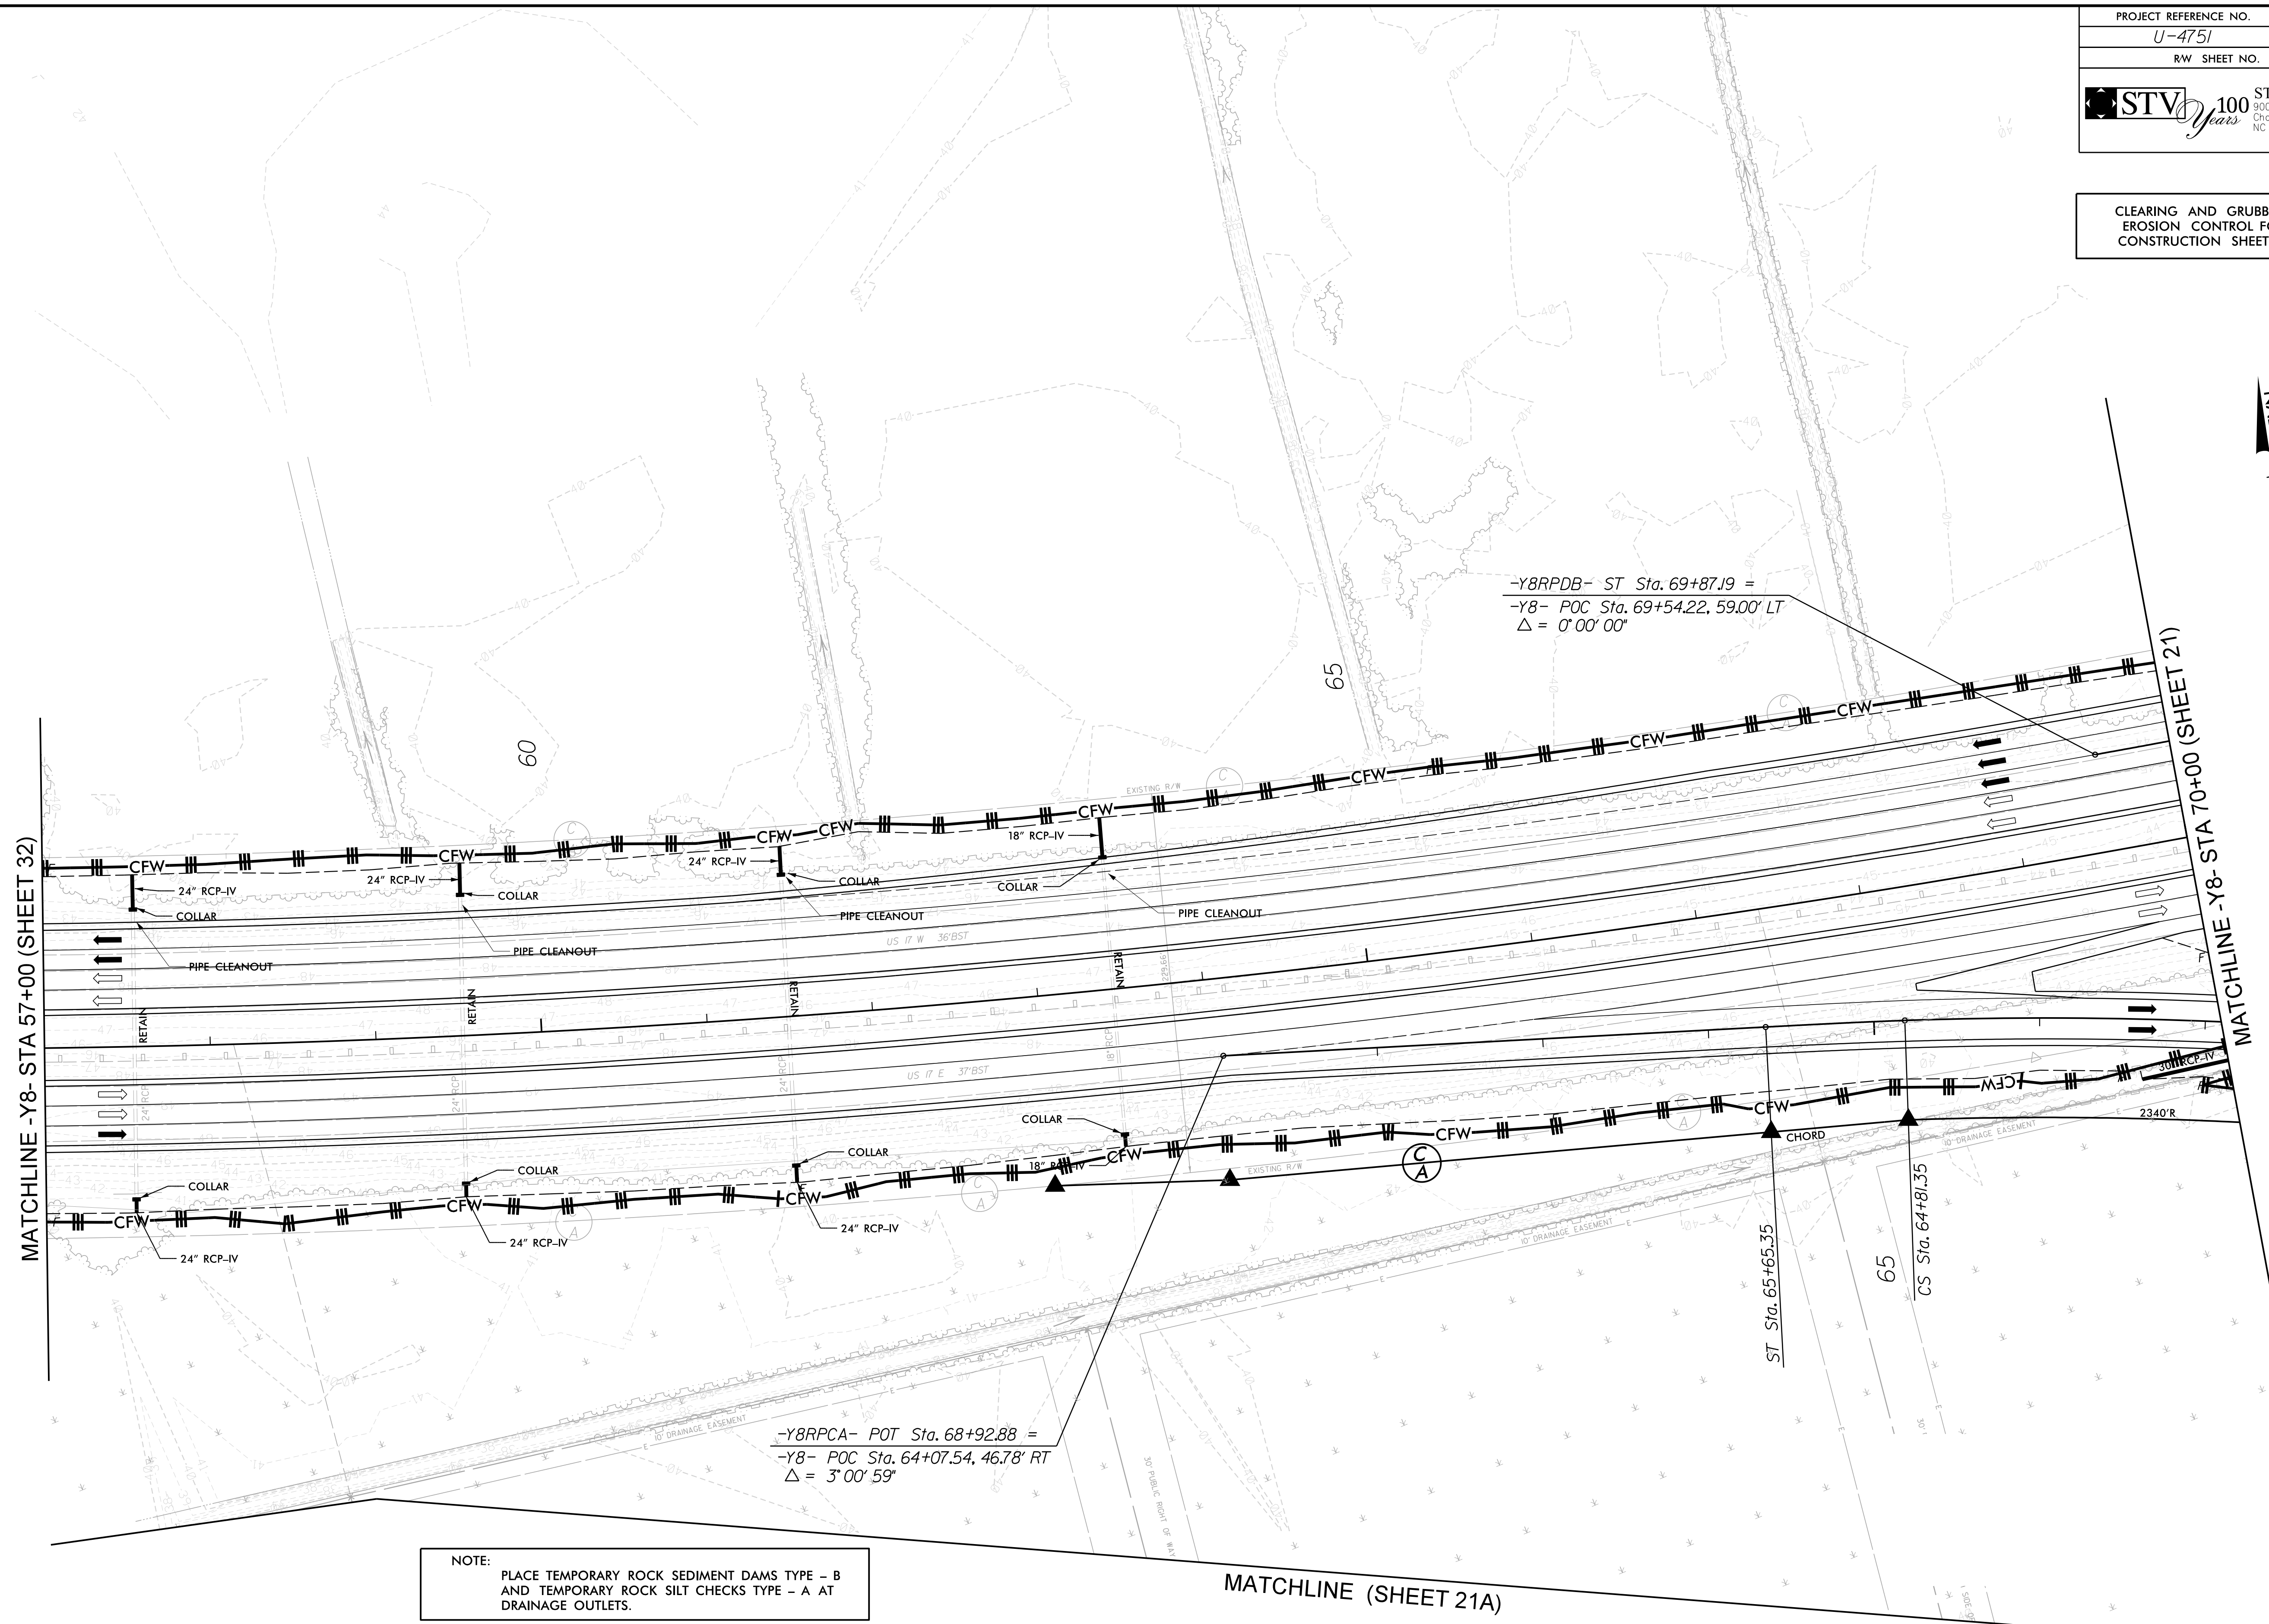

-Y8RPDB- ST Sta. 69+87.19 =  
 -Y8- POC Sta. 69+54.22, 59.00' LT  
 $\Delta = 0'00'00''$

-Y8RPCA- POT Sta. 68+92.88 =  
 -Y8- POC Sta. 64+07.54, 46.78' RT  
 $\Delta = 3'00'59''$

NOTE:  
 PLACE TEMPORARY ROCK SEDIMENT DAMS TYPE - B  
 AND TEMPORARY ROCK SILT CHECKS TYPE - A AT  
 DRAINAGE OUTLETS.

NOTE:  
 PERIMETER EROSION CONTROL MEASURES SHALL BE  
 INSTALLED DURING CLEARING AND GRUBBING PHASE.

SEE SHEET 55 FOR -Y8RPCA- PROFILE  
 SEE SHEET 59 FOR -Y8RPDB- PROFILE  
 SEE SHEET 65 FOR -Y8- PROFILE  
 SEE SHEETS 2B-8 & 2B-9 FOR CURVE DATA

6/2/2017  
 R:\Informational\Design\U4751\EC\_ipsh31.dgn  
 P:\Users\jch\Documents\U4751\EC\_ipsh31.dgn