


NAD 83/NSRS 2007

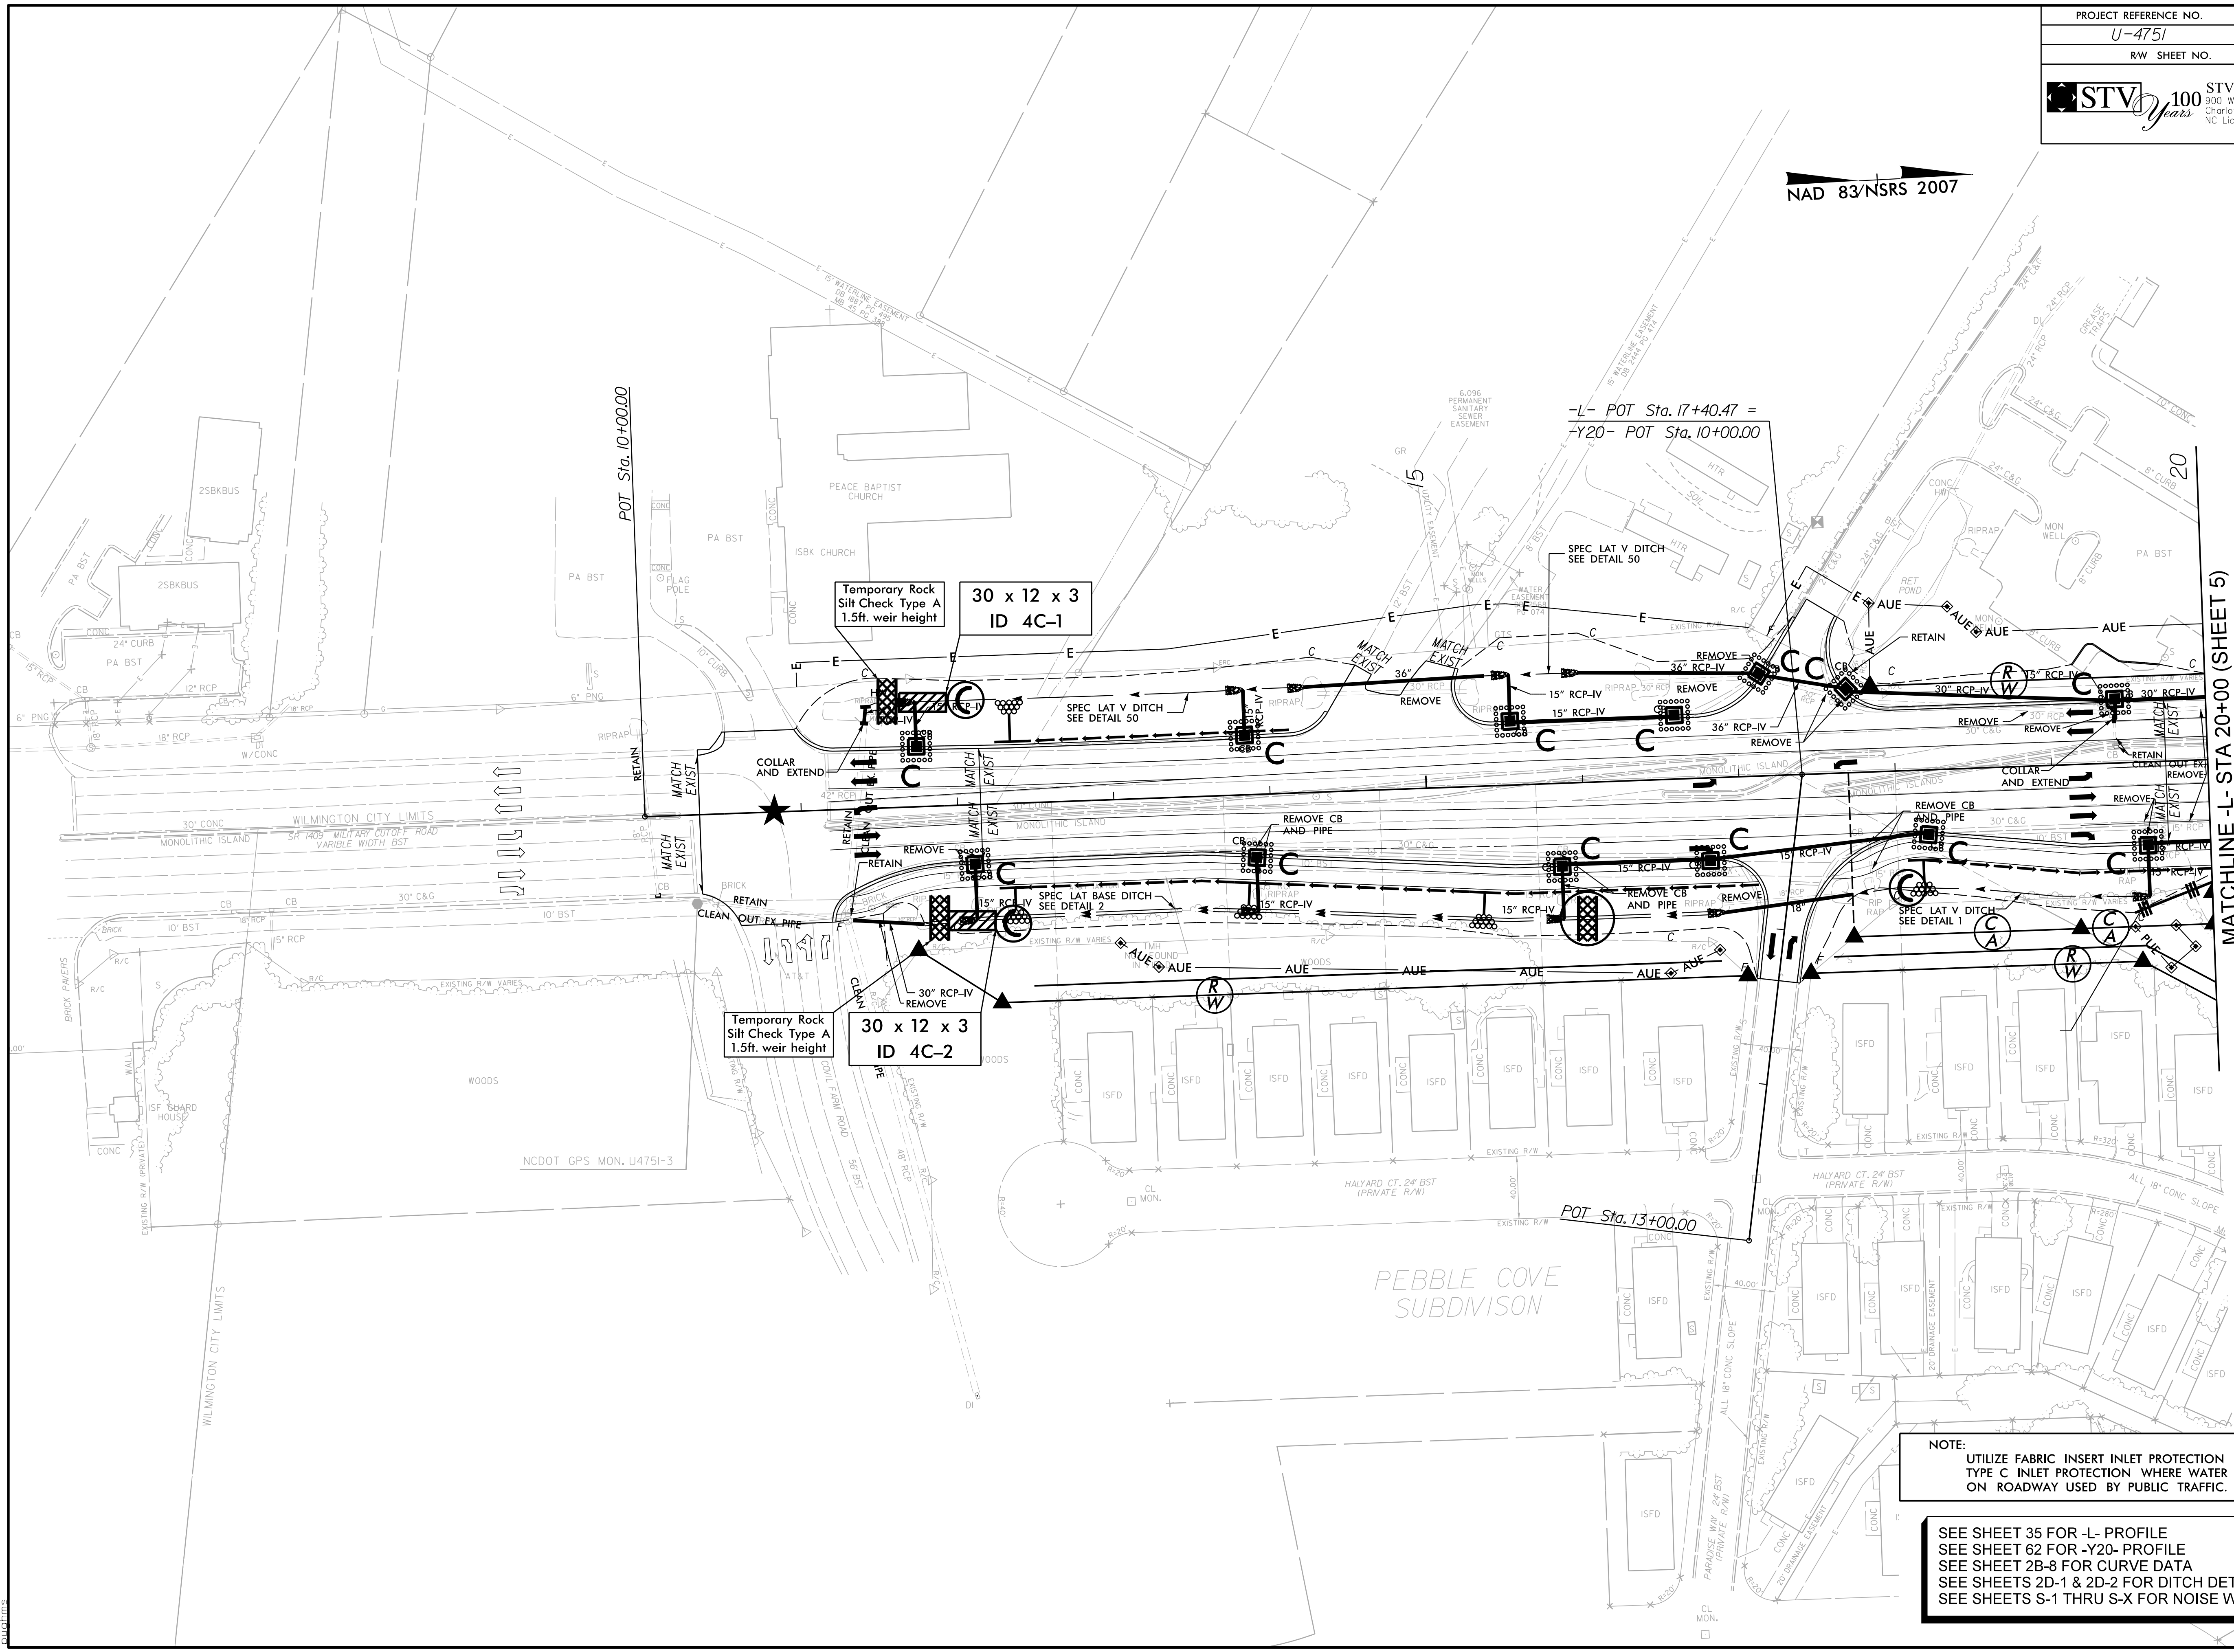

MATCHLINE -L- STA 20+00 (SHEET 5)

NOTE:
 UTILIZE FABRIC INSERT INLET PROTECTION IN LIEU OF TYPE C INLET PROTECTION WHERE WATER MIGHT POND ON ROADWAY USED BY PUBLIC TRAFFIC.

SEE SHEET 35 FOR -L- PROFILE
 SEE SHEET 62 FOR -Y20- PROFILE
 SEE SHEET 2B-8 FOR CURVE DATA
 SEE SHEETS 2D-1 & 2D-2 FOR DITCH DETAILS
 SEE SHEETS S-1 THRU S-X FOR NOISE WALL PLANS

6/2/2017
 R:\Informational\Design\U4751\EC_psh33.dgn
 P:\Projects\U4751\EC_psh33.dwg