
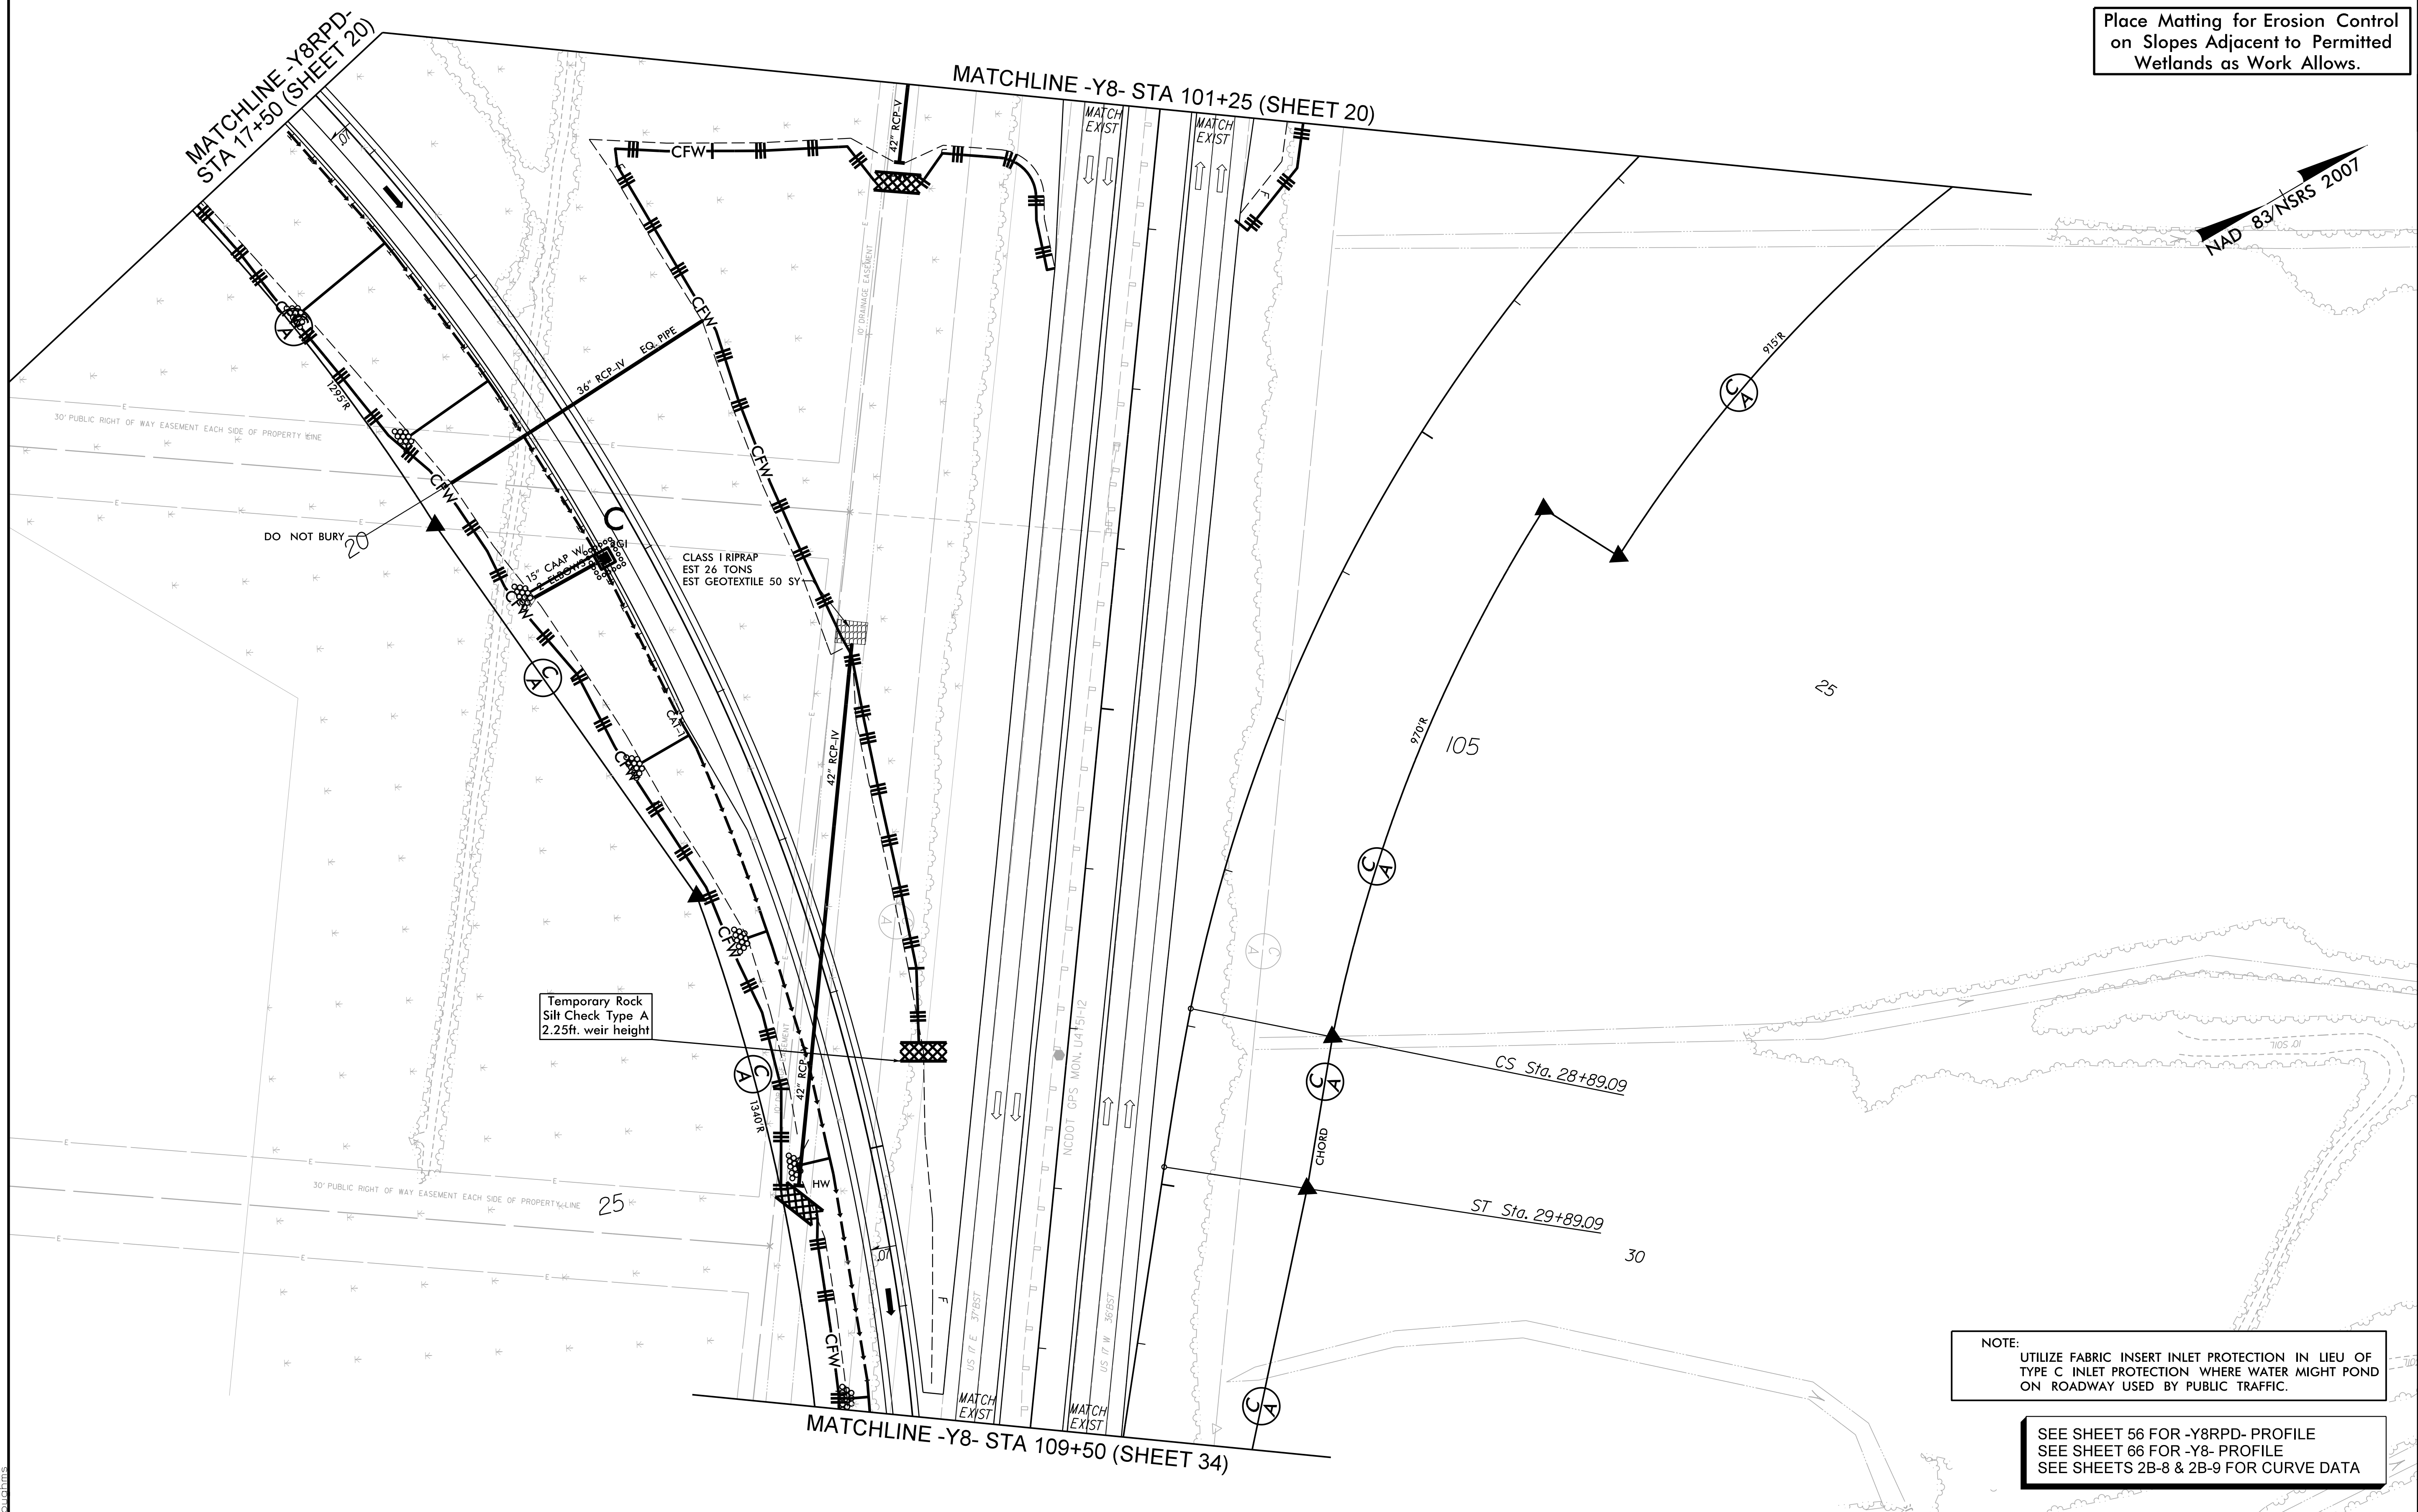


Place Matting for Erosion Control on Slopes Adjacent to Permitted Wetlands as Work Allows.

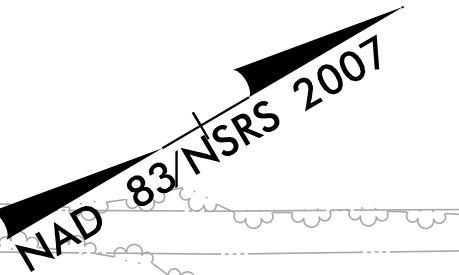

Temporary Rock Silt Check Type A
 2.25ft. weir height

NOTE:
 UTILIZE FABRIC INSERT INLET PROTECTION IN LIEU OF TYPE C. INLET PROTECTION WHERE WATER MIGHT POND ON ROADWAY USED BY PUBLIC TRAFFIC.

SEE SHEET 56 FOR -Y8RDPD- PROFILE
 SEE SHEET 66 FOR -Y8- PROFILE
 SEE SHEETS 2B-8 & 2B-9 FOR CURVE DATA

6/2/2017
 R:\Environmental\Design\U4751\EC\psh51.dgn
 psh51.dwg