


MATCHLINE -Y1- STA 62+00 (SHEET 6)

MATCHLINE -Y1- STA 75+00 (SHEET 29)

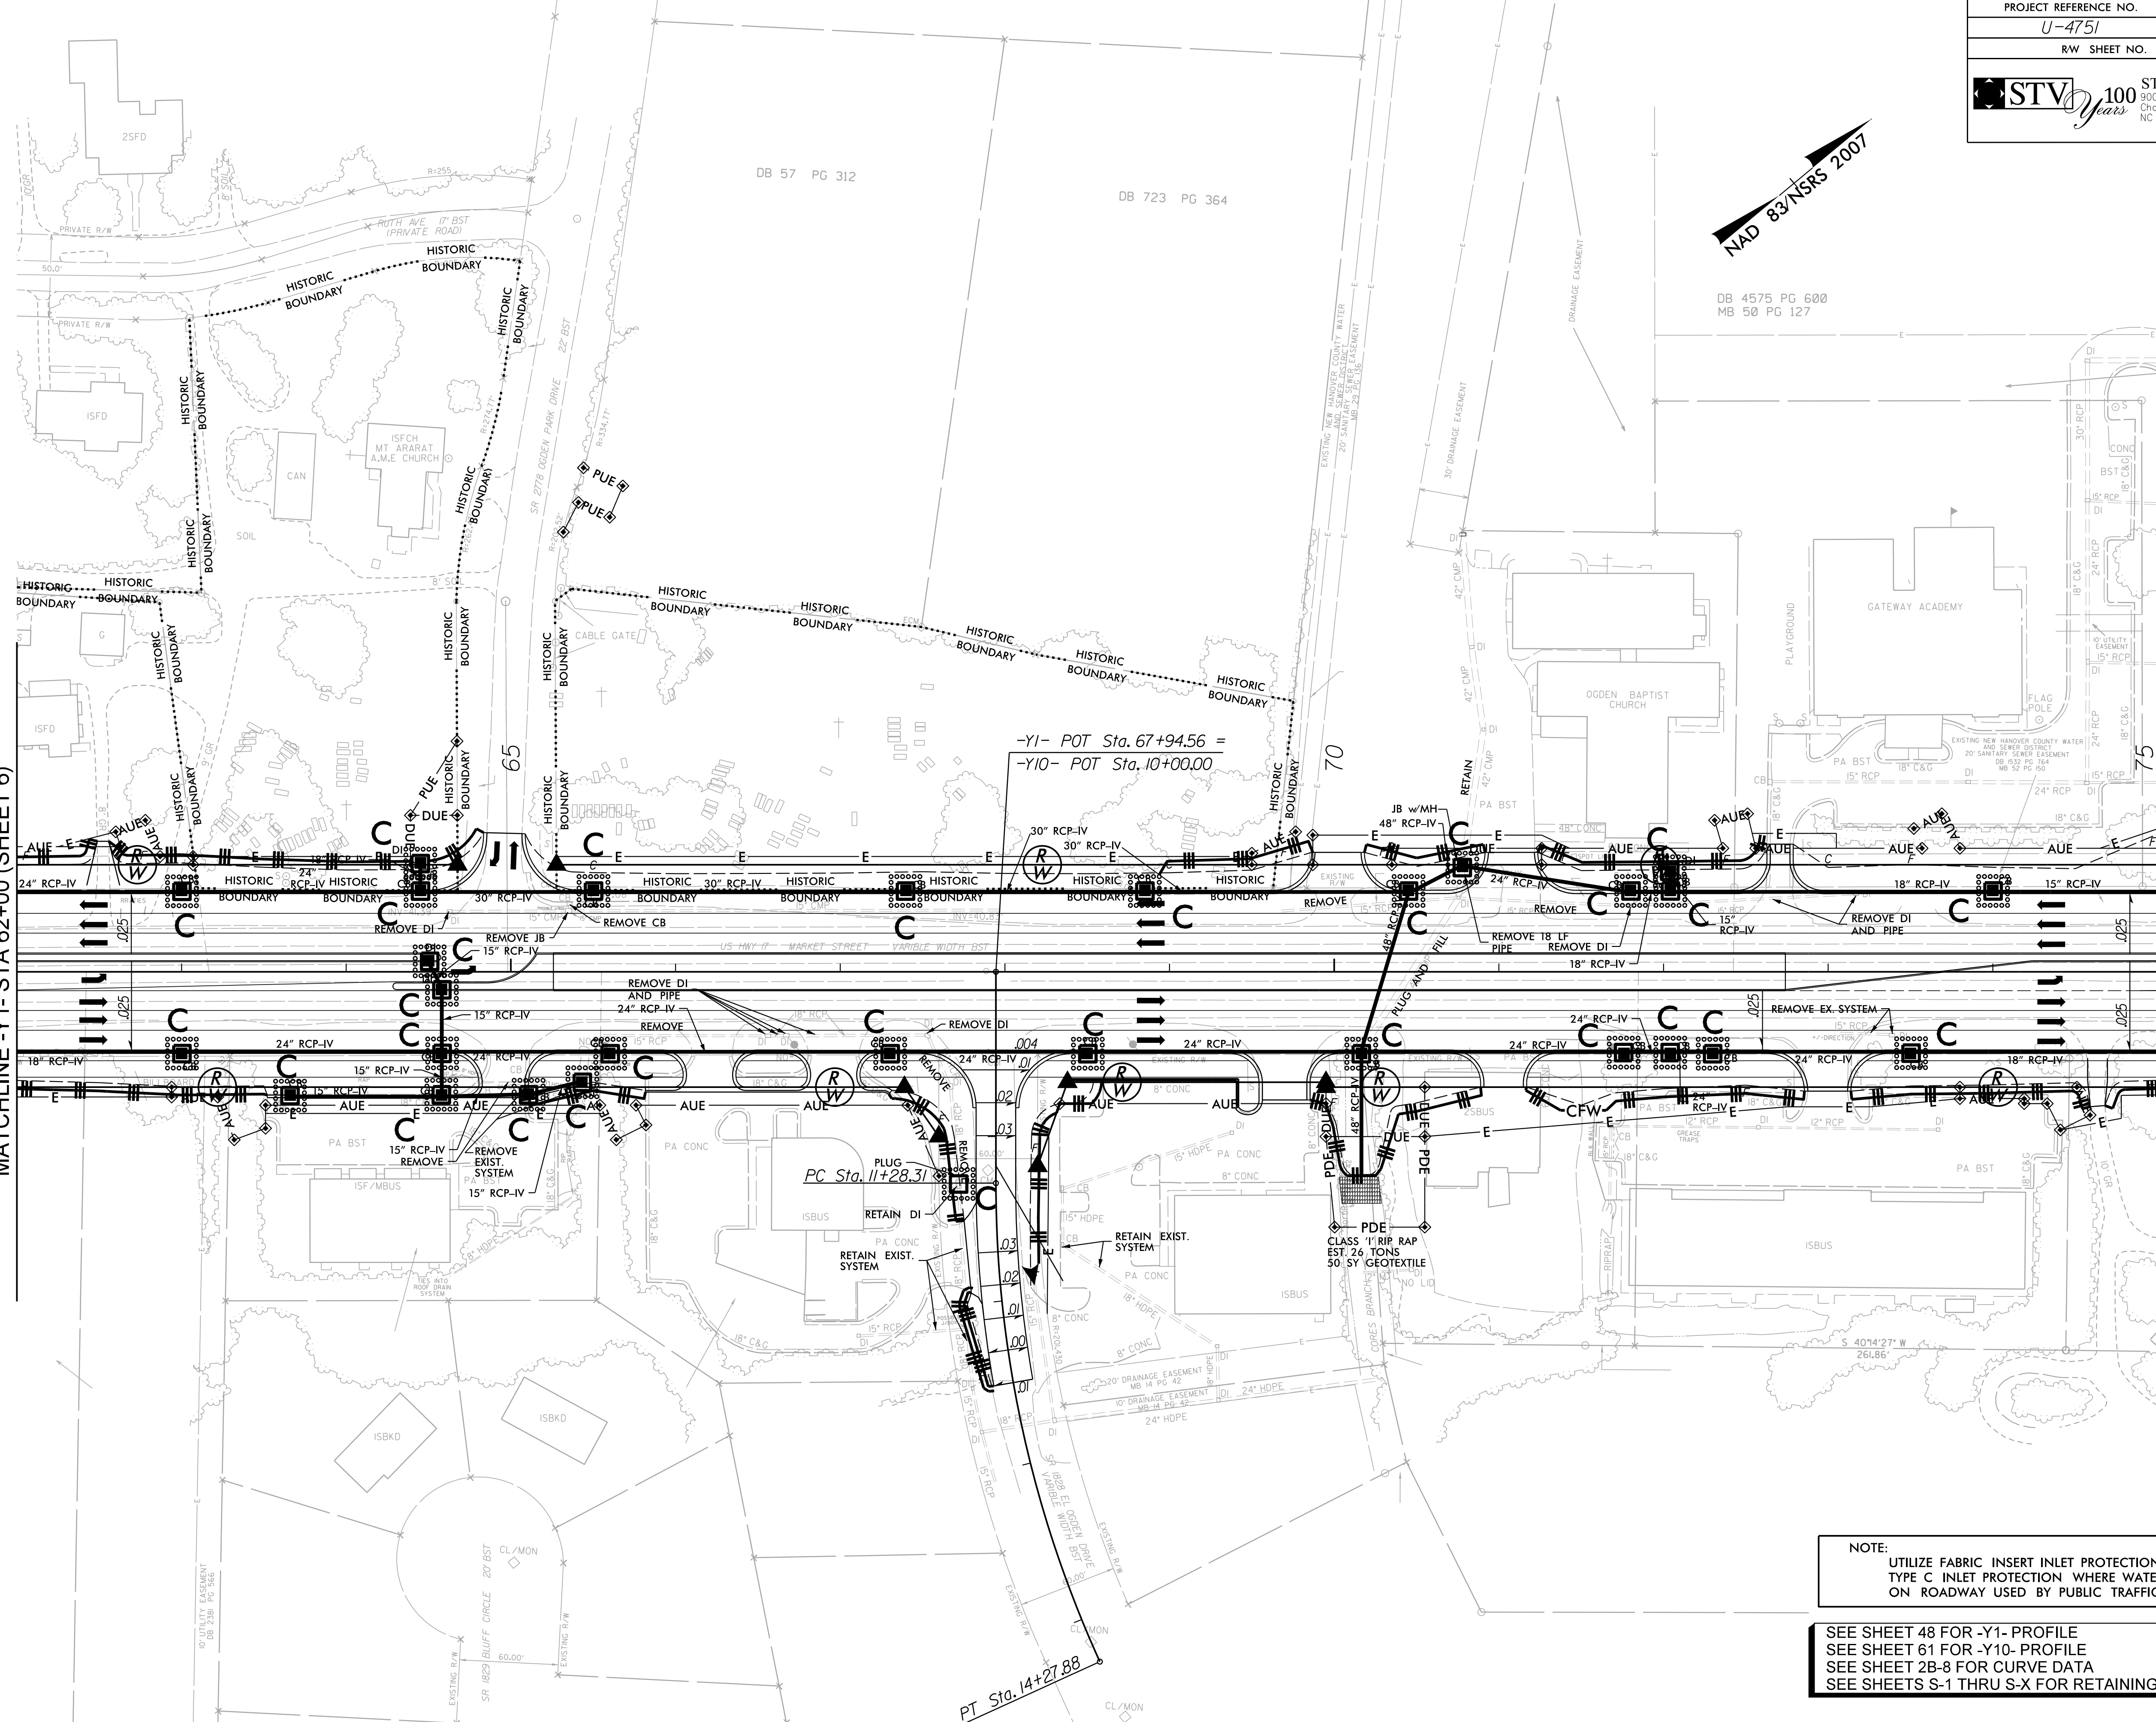

NOTE:
 UTILIZE FABRIC INSERT INLET PROTECTION IN LIEU OF TYPE C INLET PROTECTION WHERE WATER MIGHT POND ON ROADWAY USED BY PUBLIC TRAFFIC.

SEE SHEET 48 FOR -Y1- PROFILE
 SEE SHEET 61 FOR -Y10- PROFILE
 SEE SHEET 2B-8 FOR CURVE DATA
 SEE SHEETS S-1 THRU S-X FOR RETAINING WALL PLANS

6/2/2017
 R:\E:\Commentarial\Design\U4751_EC_psh56.dgn
 P:\Projects\U4751_EC_psh56.dgn