

APPROVED: *Charles A. Johnson, III*
 DATE: 7/6/2017




DOCUMENT NOT CONSIDERED FINAL UNLESS ALL SIGNATURES COMPLETED

SIGN NUMBER: 101
 TYPE: A
 QUANTITY: 1
 SIGN WIDTH: 12'-0"
 HEIGHT: 13'-0"
 TOTAL AREA: 156.0 Sq.Ft.
 BORDER TYPE: FLUSH
 RECESS: 0"
 WIDTH: 2"
 RADII: 12"
 NO. Z BARS: 4
 LENGTH: 136.0

SYMBOL	X	Y	WID	HT
M1_4	66	100.4	24	24
Type 'A' Arrow	10.1	98.4	18.3	30
M1_4	20.4	27.3	24	24
Type 'A' Arrow	103.9	21.9	18.3	30

MAT'L: 0.125" ALUMINUM

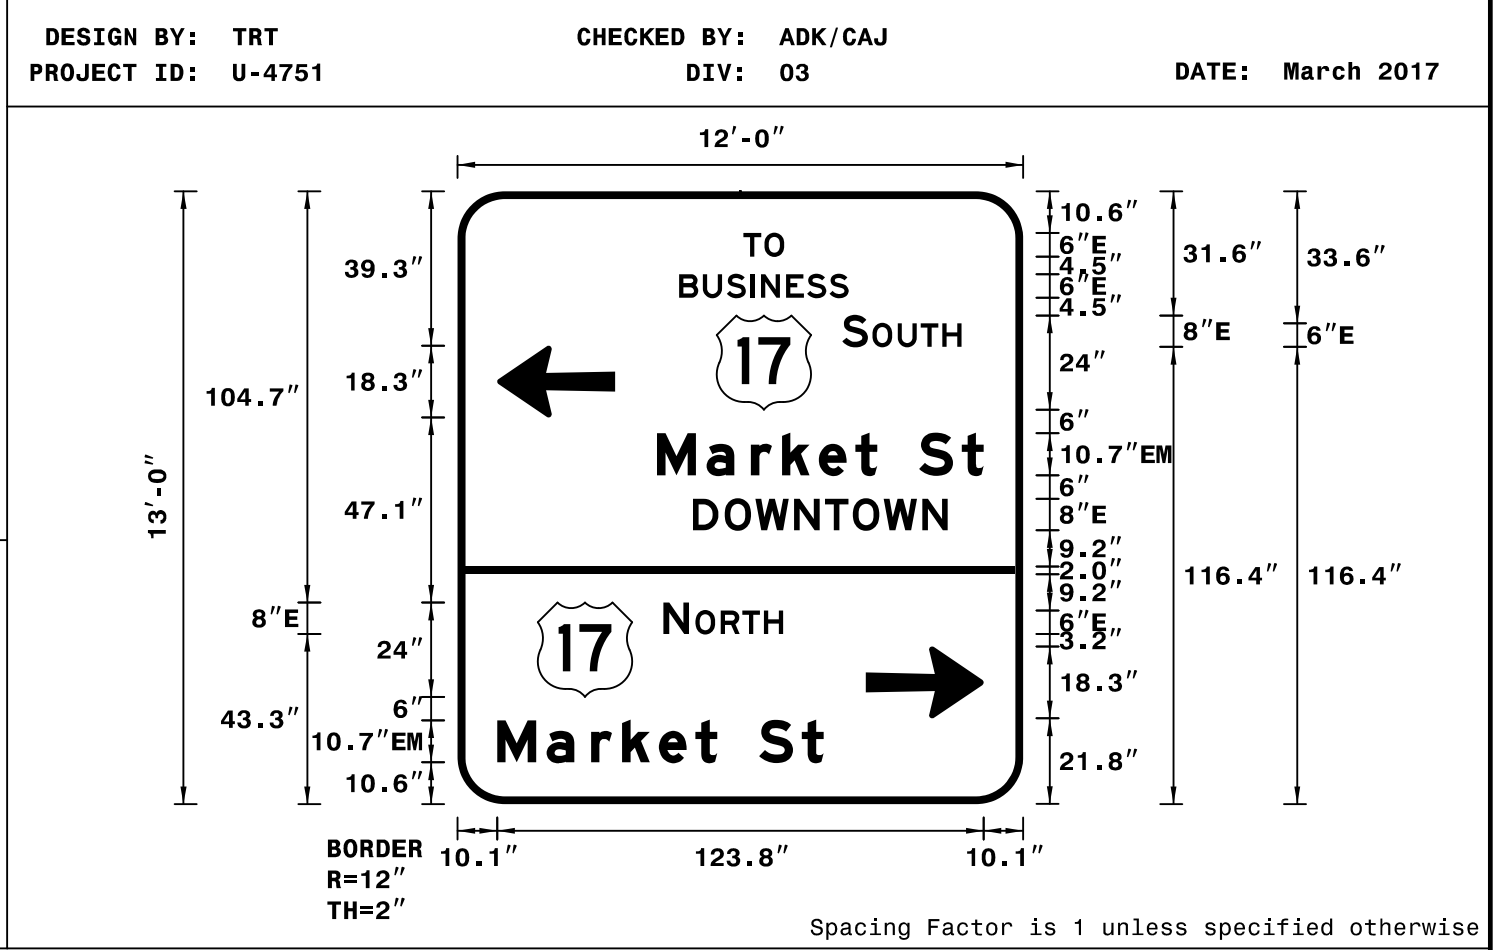

DESIGN BY: TRT
 PROJECT ID: U-4751
 CHECKED BY: ADK/CAJ
 DIV: 03
 DATE: March 2017

LETTER POSITIONS


Letter spacings are to start of next letter

Series/Size	Text Length
E 2000	10.4
E 2000	43.1
E 2000	30.3
EM 2000	83.1
E 2000	64.9
E 2000	30.4
EM 2000	83.1

SIGN NUMBER: 102
 TYPE: A
 QUANTITY: 1
 SIGN WIDTH: 7'-0"
 HEIGHT: 5'-6"
 TOTAL AREA: 38.5 Sq.Ft.
 BORDER TYPE: FLUSH
 RECESS: 0"
 WIDTH: 2"
 RADII: 9"
 NO. Z BARS: 2
 LENGTH: 76.0

SYMBOL	X	Y	WID	HT
M1-5-3-24-7C	10.8	32.3	24	24
Type 'A' Arrow	27	8	18.3	30

MAT'L: 0.125" ALUMINUM

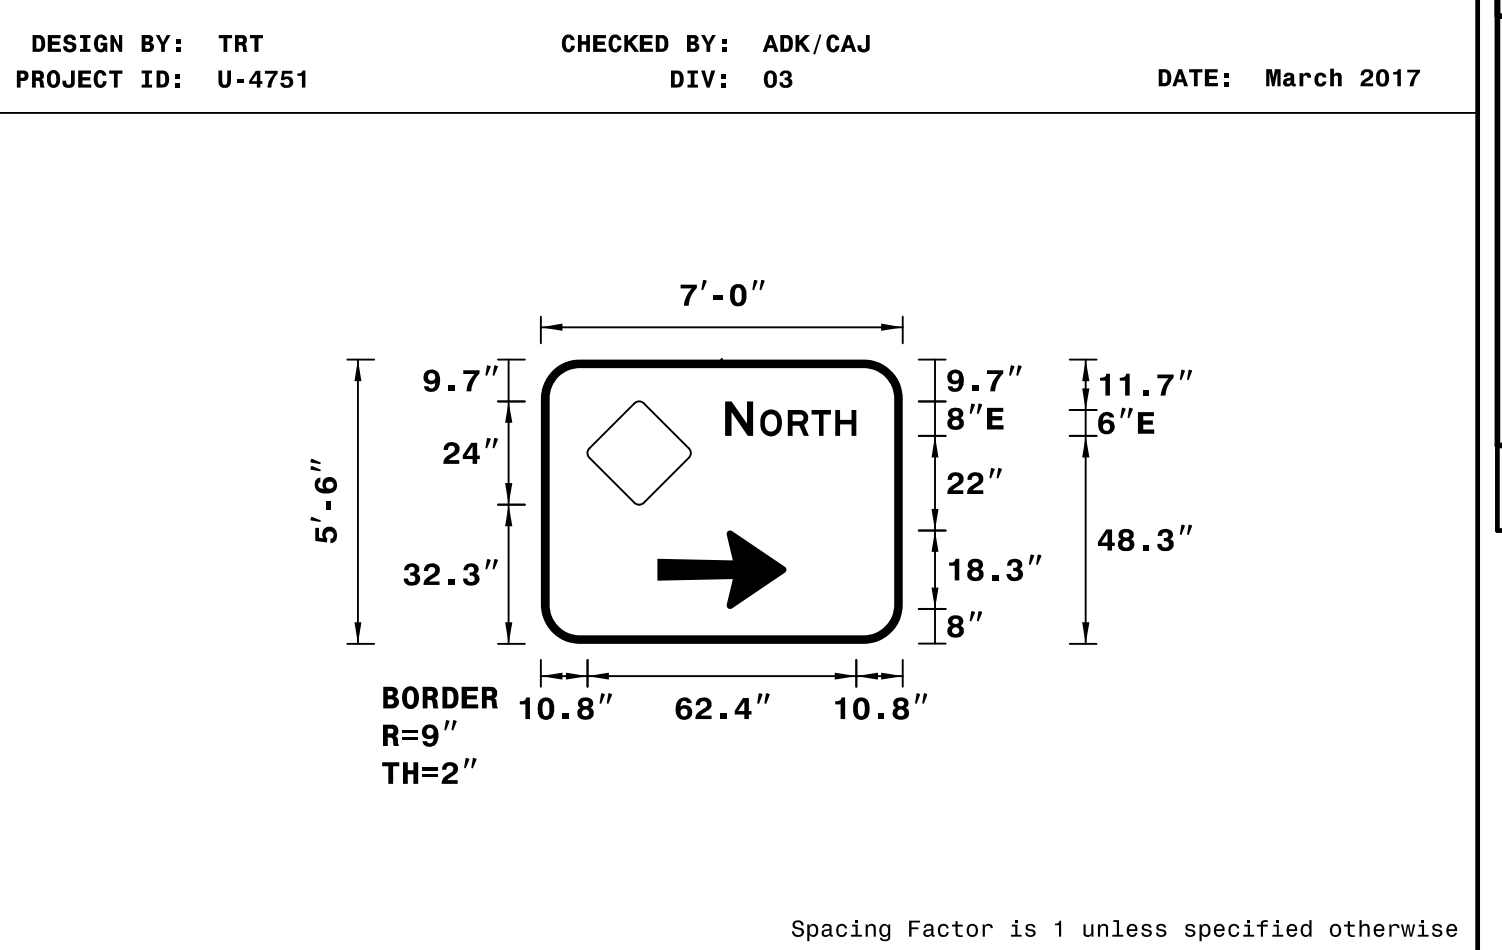

DESIGN BY: TRT
 PROJECT ID: U-4751
 CHECKED BY: ADK/CAJ
 DIV: 03
 DATE: March 2017

LETTER POSITIONS


Letter spacings are to start of next letter

Series/Size	Text Length
E 2000	30.4

SIGN NUMBER: 103
 TYPE: A
 QUANTITY: 1
 SIGN WIDTH: 15'-6"
 HEIGHT: 10'-0"
 TOTAL AREA: 155.0 Sq.Ft.
 BORDER TYPE: FLUSH
 RECESS: 0"
 WIDTH: 2"
 RADII: 12"
 NO. Z BARS: 3
 LENGTH: 178.0

SYMBOL	X	Y	WID	HT
M1_4	34.6	59.1	24	24
M1_4	82.6	59.1	24	24
M1_4	130.6	59.1	24	24
Type 'A' Arrow	81.4	9	18.3	30

MAT'L: 0.125" ALUMINUM

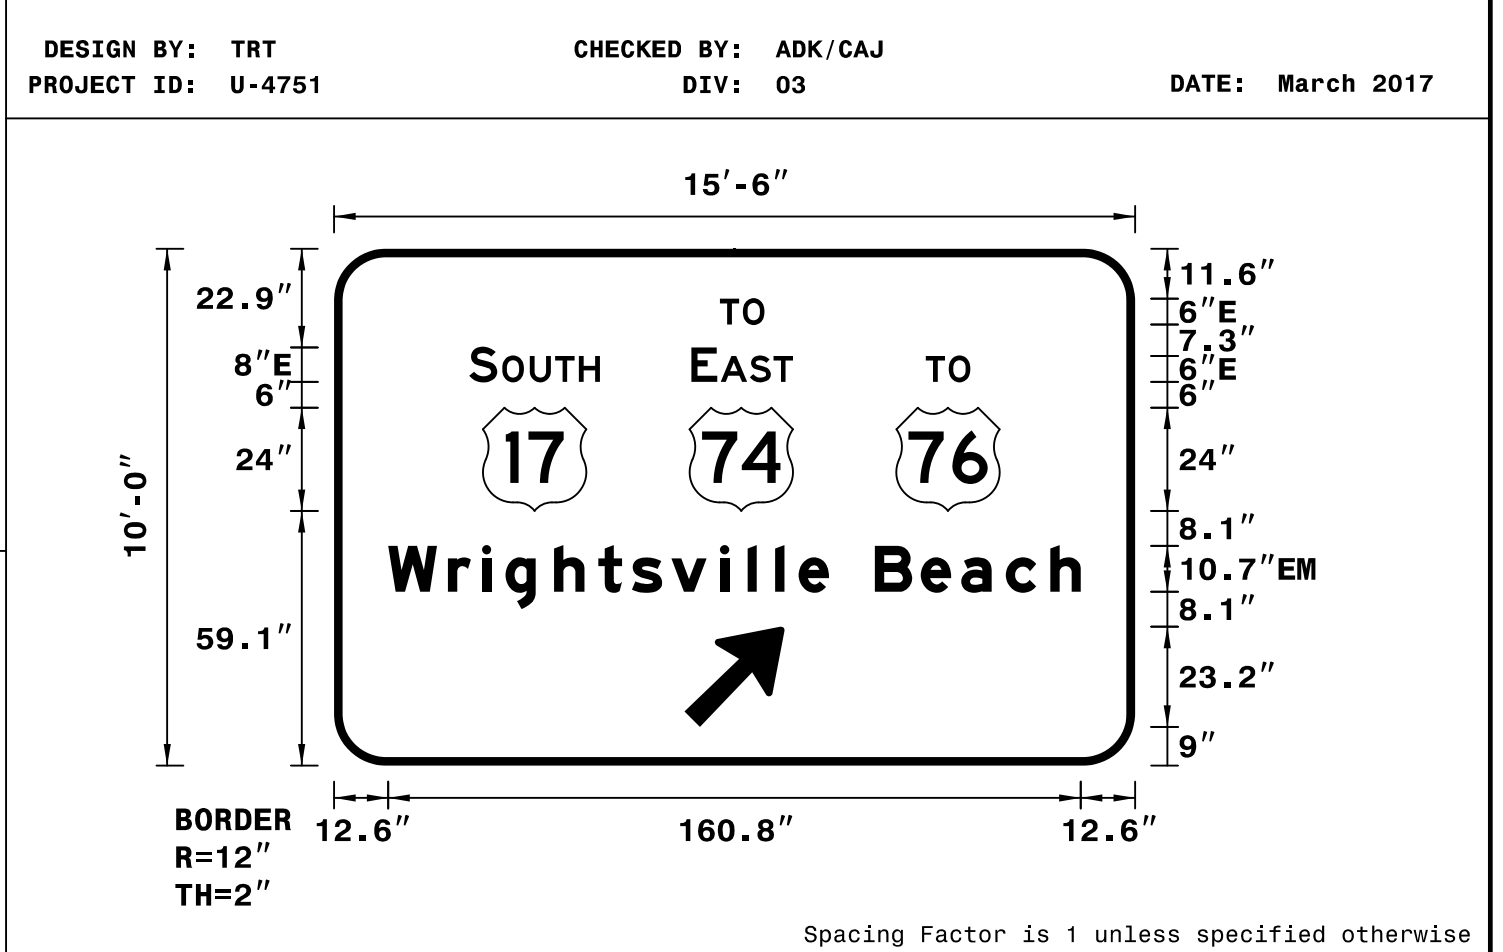

DESIGN BY: TRT
 PROJECT ID: U-4751
 CHECKED BY: ADK/CAJ
 DIV: 03
 DATE: March 2017

LETTER POSITIONS


Letter spacings are to start of next letter

Series/Size	Text Length
E 2000	10.4
E 2000	30.3
E 2000	23.6
E 2000	10.4
EM 2000	160.8

SIGN NUMBER: 104
 TYPE: A
 QUANTITY: 1
 SIGN WIDTH: 13'-6"
 HEIGHT: 12'-6"
 TOTAL AREA: 168.8 Sq.Ft.
 BORDER TYPE: FLUSH
 RECESS: 0"
 WIDTH: 2"
 RADII: 12"
 NO. Z BARS: 4
 LENGTH: 154.0

SYMBOL	X	Y	WID	HT
M1-5-3-24-7D	38.8	79.3	24	24
M1_4	94.7	79.3	24	24

MAT'L: 0.125" ALUMINUM

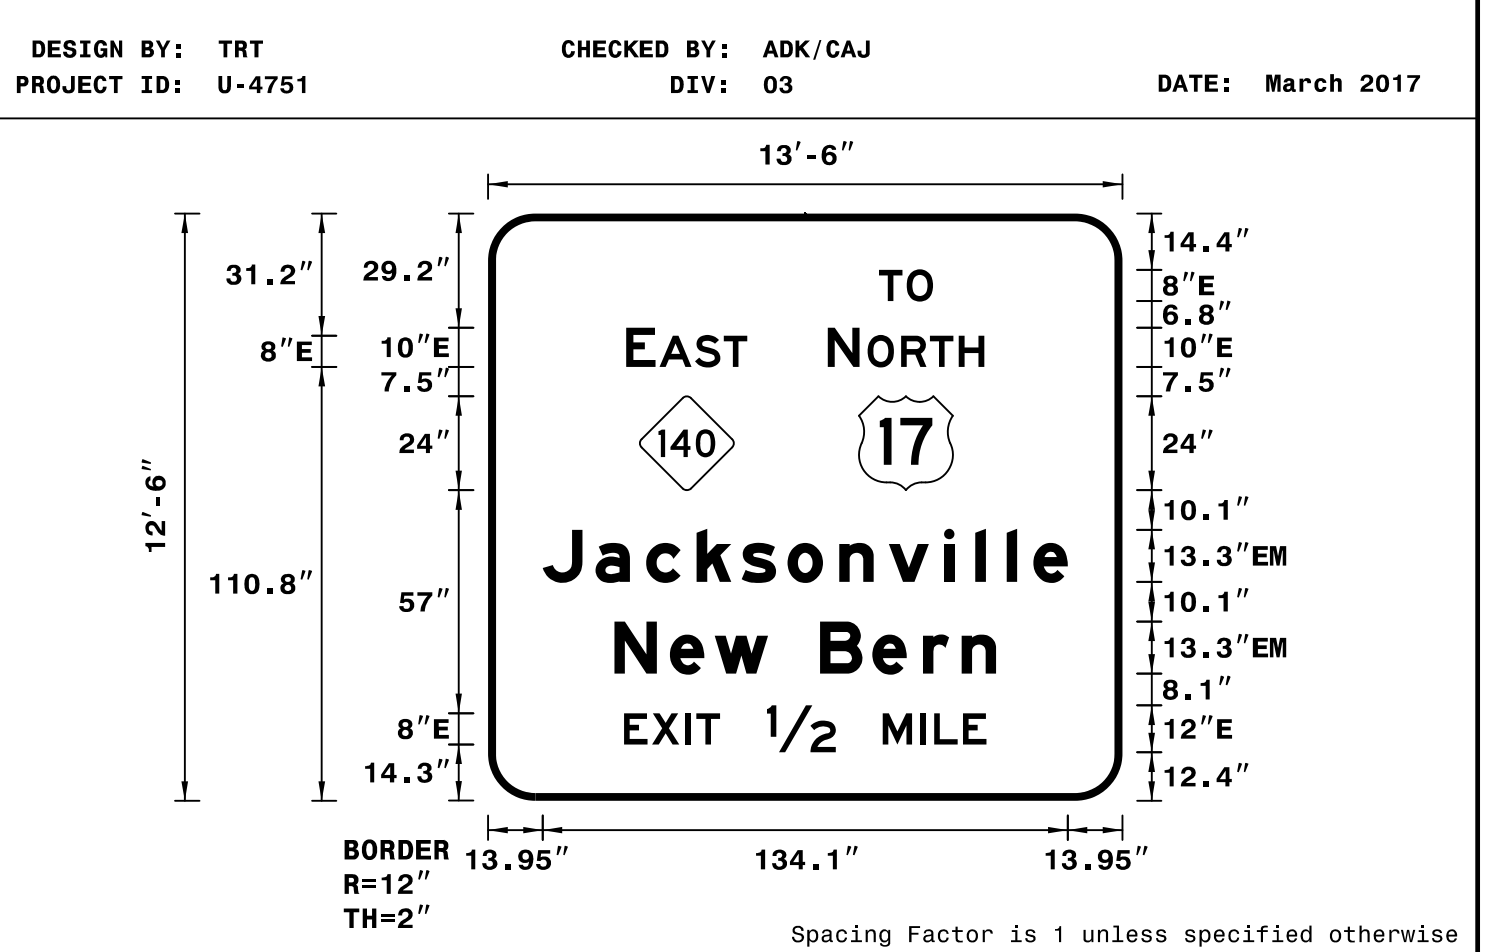

DESIGN BY: TRT
 PROJECT ID: U-4751
 CHECKED BY: ADK/CAJ
 DIV: 03
 DATE: March 2017

LETTER POSITIONS

Letter spacings are to start of next letter

Series/Size	Text Length
E 2000	13.8
E 2000	30.9
E 2000	40
EM 2000	134.1
EM 2000	97.4
E 2000	92.5