


APPROVED: Charles A. Johnson, III
 DATE: 7/6/2017

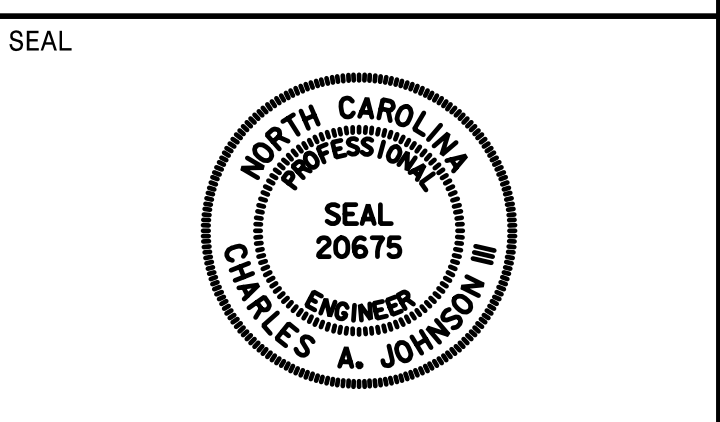

DOCUMENT NOT CONSIDERED FINAL
 UNLESS ALL SIGNATURES COMPLETED

SIGN NUMBER: 108A BACKG COLOR: Green
 TYPE: A COPY COLOR: White
 QUANTITY: 1

SYMBOL	X	Y	WID	HT


SIGN WIDTH: 14'-0"
 HEIGHT: 2'-6"
 TOTAL AREA: 35.0 Sq.Ft.

BORDER TYPE: FLUSH
 RECESS: 0"
 WIDTH: 2"
 RADII: 3"

MAT'L: 0.125" ALUMINUM

NO. Z BARS: 2
 LENGTH: 160.0

DESIGN BY: TRT CHECKED BY: ADK/CAJ
 PROJECT ID: U-4751 DIV: 03 DATE: March 2017

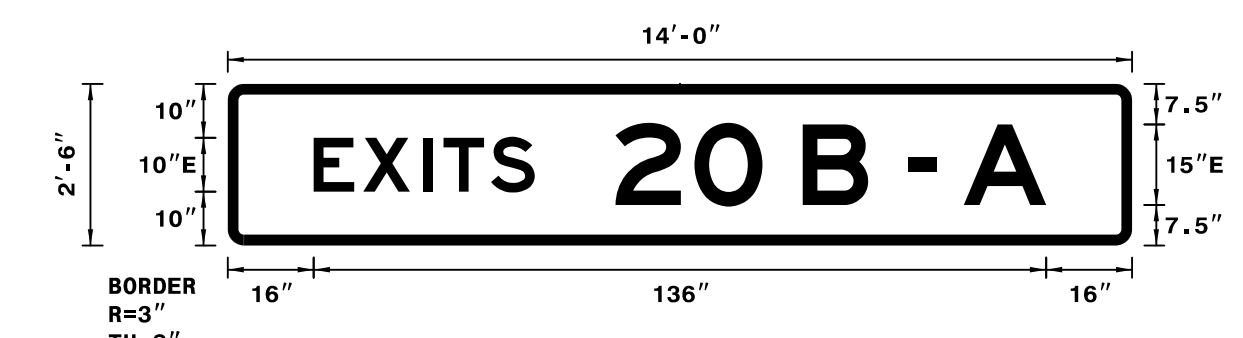

Spacing Factor is 1 unless specified otherwise
 Spacing Factor for "EXITS" is 1.2

NOTES:
 1. Legend and border shall be direct applied Grade C reflective sheeting.
 2. Background shall be Grade C reflective sheeting.

LETTER POSITIONS

Letter spacings are to start of next letter													Series/Size
													Text Length
	E	X	I	T	S								E 2000
16	9.2	11.1	3.8	8.8	8.1	111							41
	2	0		B	-	A							E 2000
72	14.7	12.6	7.5	12.2	7.5	5.3	5	15.3	16				80

SIGN NUMBER: 108B BACKG COLOR: Green
 TYPE: A COPY COLOR: White
 QUANTITY: 1

SYMBOL	X	Y	WID	HT
M1_1	72	97.7	36	36


SIGN WIDTH: 15'-0"
 HEIGHT: 12'-6"
 TOTAL AREA: 187.5 Sq.Ft.

BORDER TYPE: FLUSH
 RECESS: 0"
 WIDTH: 2"
 RADII: 12"

MAT'L: 0.125" ALUMINUM

NO. Z BARS: 4
 LENGTH: 172.0

DESIGN BY: TRT CHECKED BY: ADK/CAJ
 PROJECT ID: U-4751 DIV: 03 DATE: March 2017

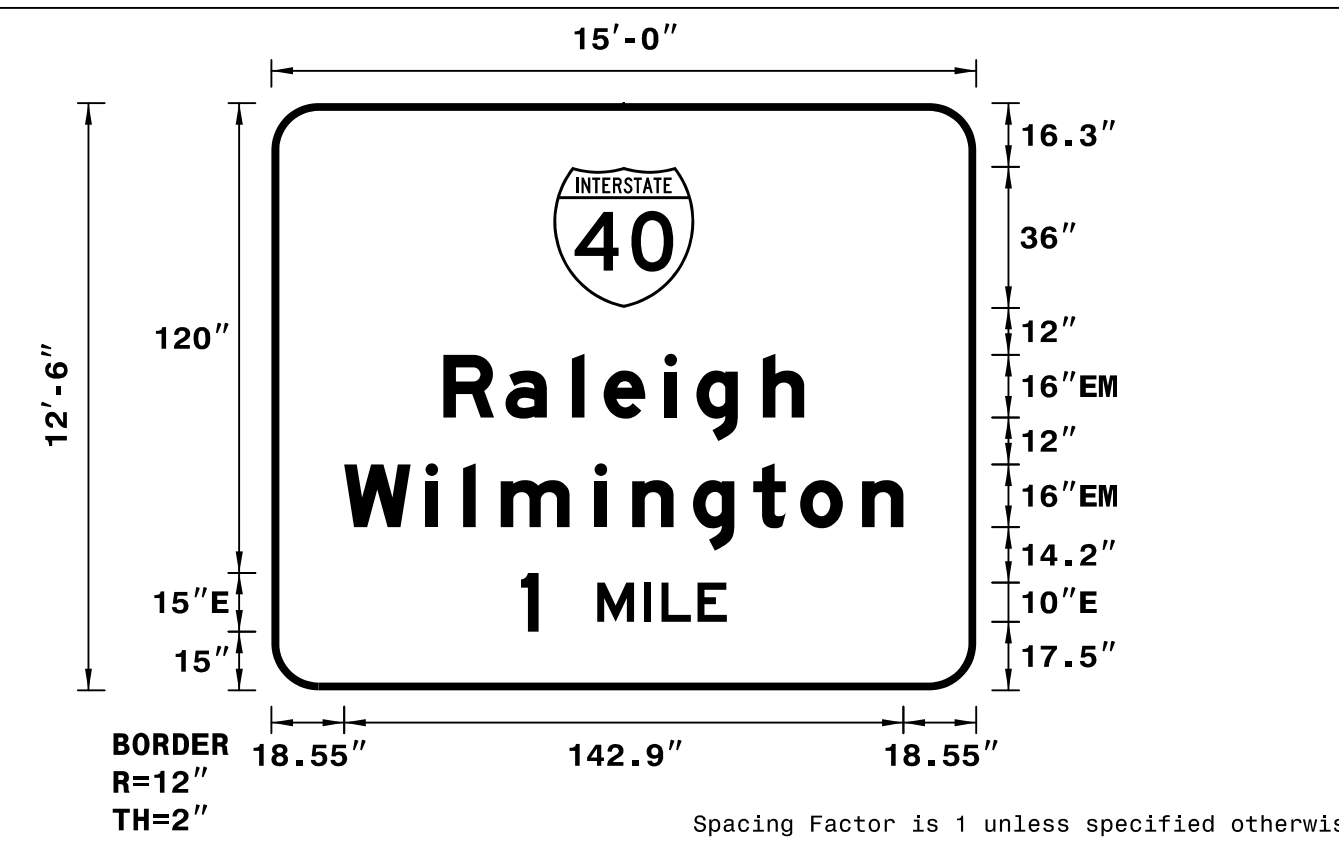

Spacing Factor is 1 unless specified otherwise

NOTES:
 1. Legend and border shall be direct applied Grade C reflective sheeting.
 2. Shields shall be Grade C reflective sheeting on 0.032" aluminum and demountable.
 3. Background shall be Grade C reflective sheeting.

LETTER POSITIONS

Letter spacings are to start of next letter													Series/Size
													Text Length
	R	a	l	e	i	g	h						EM 2000
43.9	15.8	17	8.2	15.5	8.2	17	10.6	43.9					92.2
	W	i	l	m	i	n	g	t	o	n			EM 2000
18.6	20.8	9.6	9.6	24	9.6	15.5	15.4	12	15.8	10.6	18.6		142.9
	1	M	I	L	E								E 2000
63.7	4.5	15	12	4.4	9.2	7.5	63.7						52.6

SIGN NUMBER: 109B BACKG COLOR: Green
 TYPE: A COPY COLOR: White
 QUANTITY: 1

SYMBOL	X	Y	WID	HT
M1-5-3-36-12D	22.6	110.7	36	36
Type 'A' Arrow	64.3	15.3	22.4	35.3


SIGN WIDTH: 13'-0"
 HEIGHT: 13'-6"
 TOTAL AREA: 175.5 Sq.Ft.

BORDER TYPE: FLUSH
 RECESS: 0"
 WIDTH: 2"
 RADII: 12"

MAT'L: 0.125" ALUMINUM

NO. Z BARS: 4
 LENGTH: 148.0

DESIGN BY: TRT CHECKED BY: ADK/CAJ
 PROJECT ID: U-4751 DIV: 03 DATE: March 2017

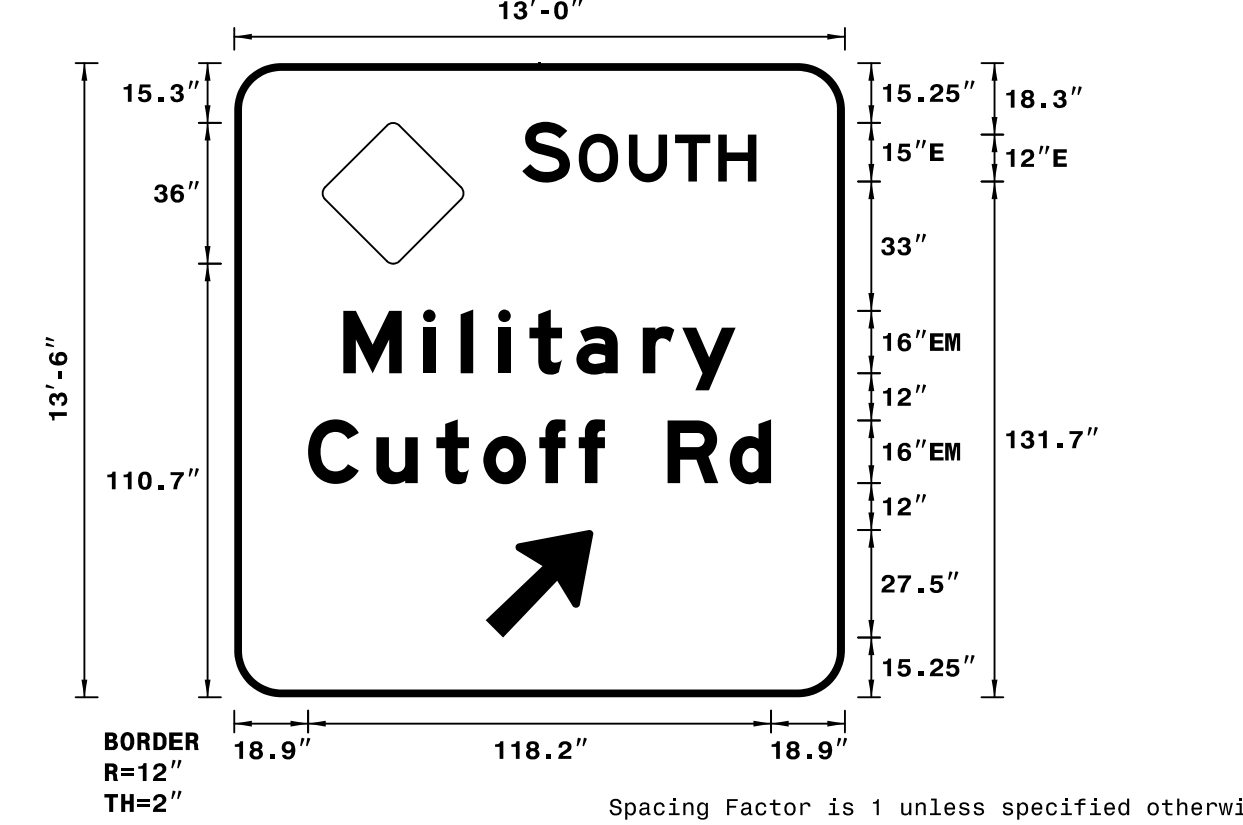

Spacing Factor is 1 unless specified otherwise

SIGN NUMBER: 201A,202A,203,204 BACKG COLOR: Green
 TYPE: A COPY COLOR: White
 QUANTITY: 4

SYMBOL	X	Y	WID	HT
Type 'A' Arrow	24.6	6.3	18.3	29.3


SIGN WIDTH: 6'-0"
 HEIGHT: 5'-0"
 TOTAL AREA: 30.0 Sq.Ft.

BORDER TYPE: FLUSH
 RECESS: 0"
 WIDTH: 1.5"
 RADII: 6"

MAT'L: 0.125" ALUMINUM

NO. Z BARS: 2
 LENGTH: 64.0

DESIGN BY: TRT CHECKED BY: ADK/CAJ
 PROJECT ID: U-4751 DIV: 03 DATE: March 2017

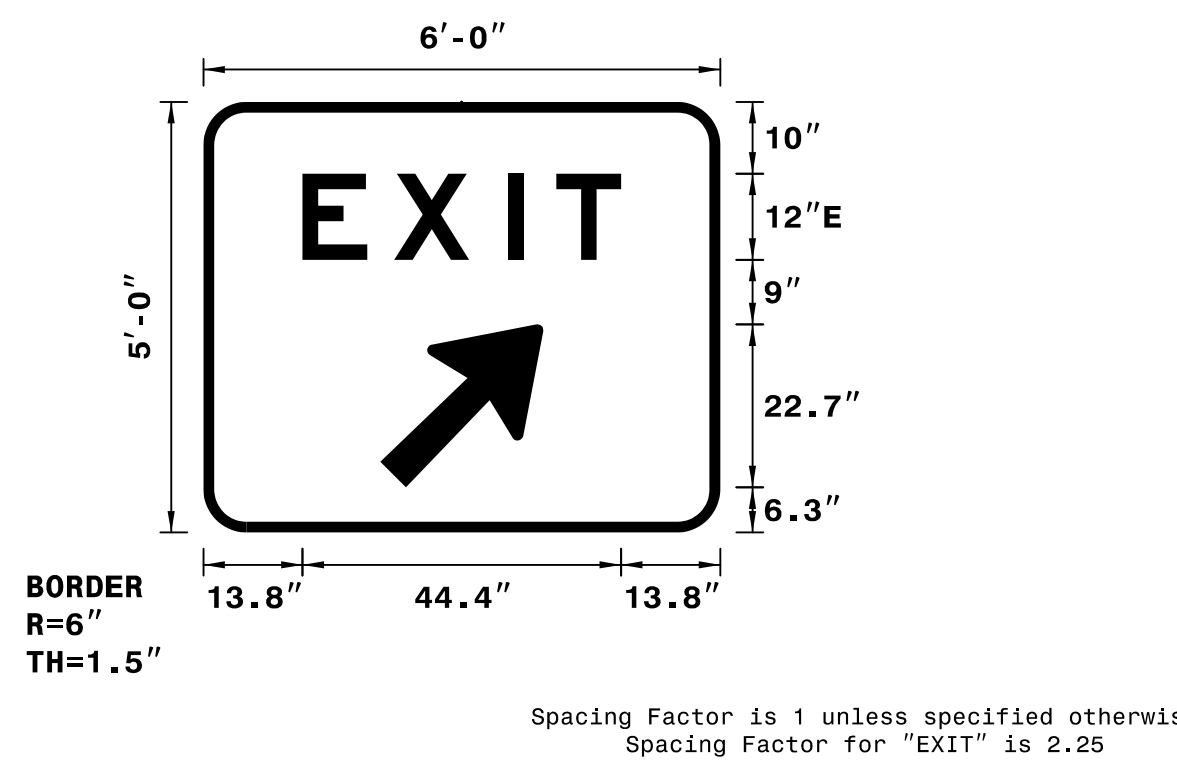

Spacing Factor is 1 unless specified otherwise
 Spacing Factor for "EXIT" is 2.25

NOTES:
 1. Legend and border shall be direct applied Grade C reflective sheeting.
 2. Arrows shall be Grade C reflective sheeting on 0.032" aluminum and demountable.
 3. Background shall be Grade C reflective sheeting.
 4. Sign 203 proposed support spacing is 3.81'.

LETTER POSITIONS

Letter spacings are to start of next letter													Series/Size
													Text Length
	S	O	U	T	H								E 2000
73.6	12.2	2.2	12.8	11.8	11	9.7	22.6						59.8
	M	i	l	i	t	a	r	y					EM 2000
27.9	20.3	9.6	9.6	8	12	17	10.1	13.6	27.9				100.2
	C	u	t	o	f	f	R	d					EM 2000
18.9	17.4	15.4	12	14.2	10.1	6.7	16	15.8	10.6	18.9			118.2

LETTER POSITIONS

Letter spacings are to start of next letter													Series/Size
													Text Length
	E	X	I	T									E 2000
13.8	12.8	15.8	6.8	9	13.8								44.4