



431 QUANTITY REQ'D 1



48" X 48"  
W9-1(L)

TWO "U" POSTS PER SIGN


436 QUANTITY REQ'D 2



30" X 30"  
R10-15

ONE "U" POST PER SIGN


432 QUANTITY REQ'D 2

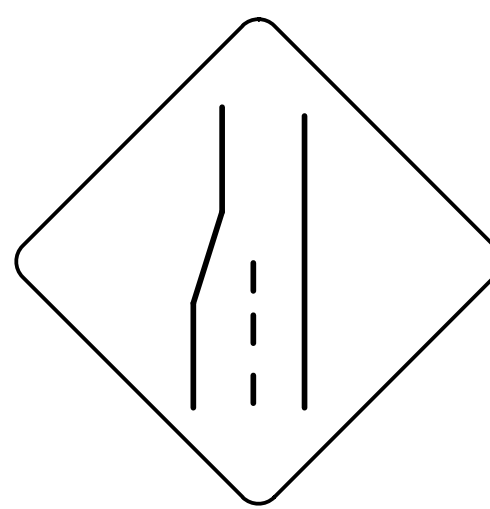

48" X 48"  
W4-2(L)

TWO "U" POSTS PER SIGN


437 QUANTITY REQ'D 2



36" X 36"  
R3-4

ONE "U" POST PER SIGN  
IN 1 INSTALLATION  
TWO "U" POSTS PER SIGN  
IN 1 INSTALLATION


433 QUANTITY REQ'D 1



36" X 36"  
W8-3

ONE "U" POST PER SIGN


434 QUANTITY REQ'D 2



36" X 36"  
W11-2


ONE "U" POST PER SIGN

435 QUANTITY REQ'D 2

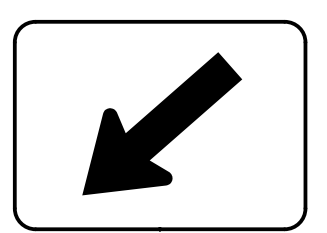

24" X 12"  
W16-7P(L)

MOUNT BELOW SIGN 434  
IN 2 INSTALLATIONS

TIP NO. U-4751	SHEET NO. SIGN-4K
APPROVED: <u>Charles A. Johnson, III</u> <small>DESIGNED BY: [Signature]</small>	
DATE: 7/6/2017	
SEAL	
	
DOCUMENT NOT CONSIDERED FINAL UNLESS ALL SIGNATURES COMPLETED	