
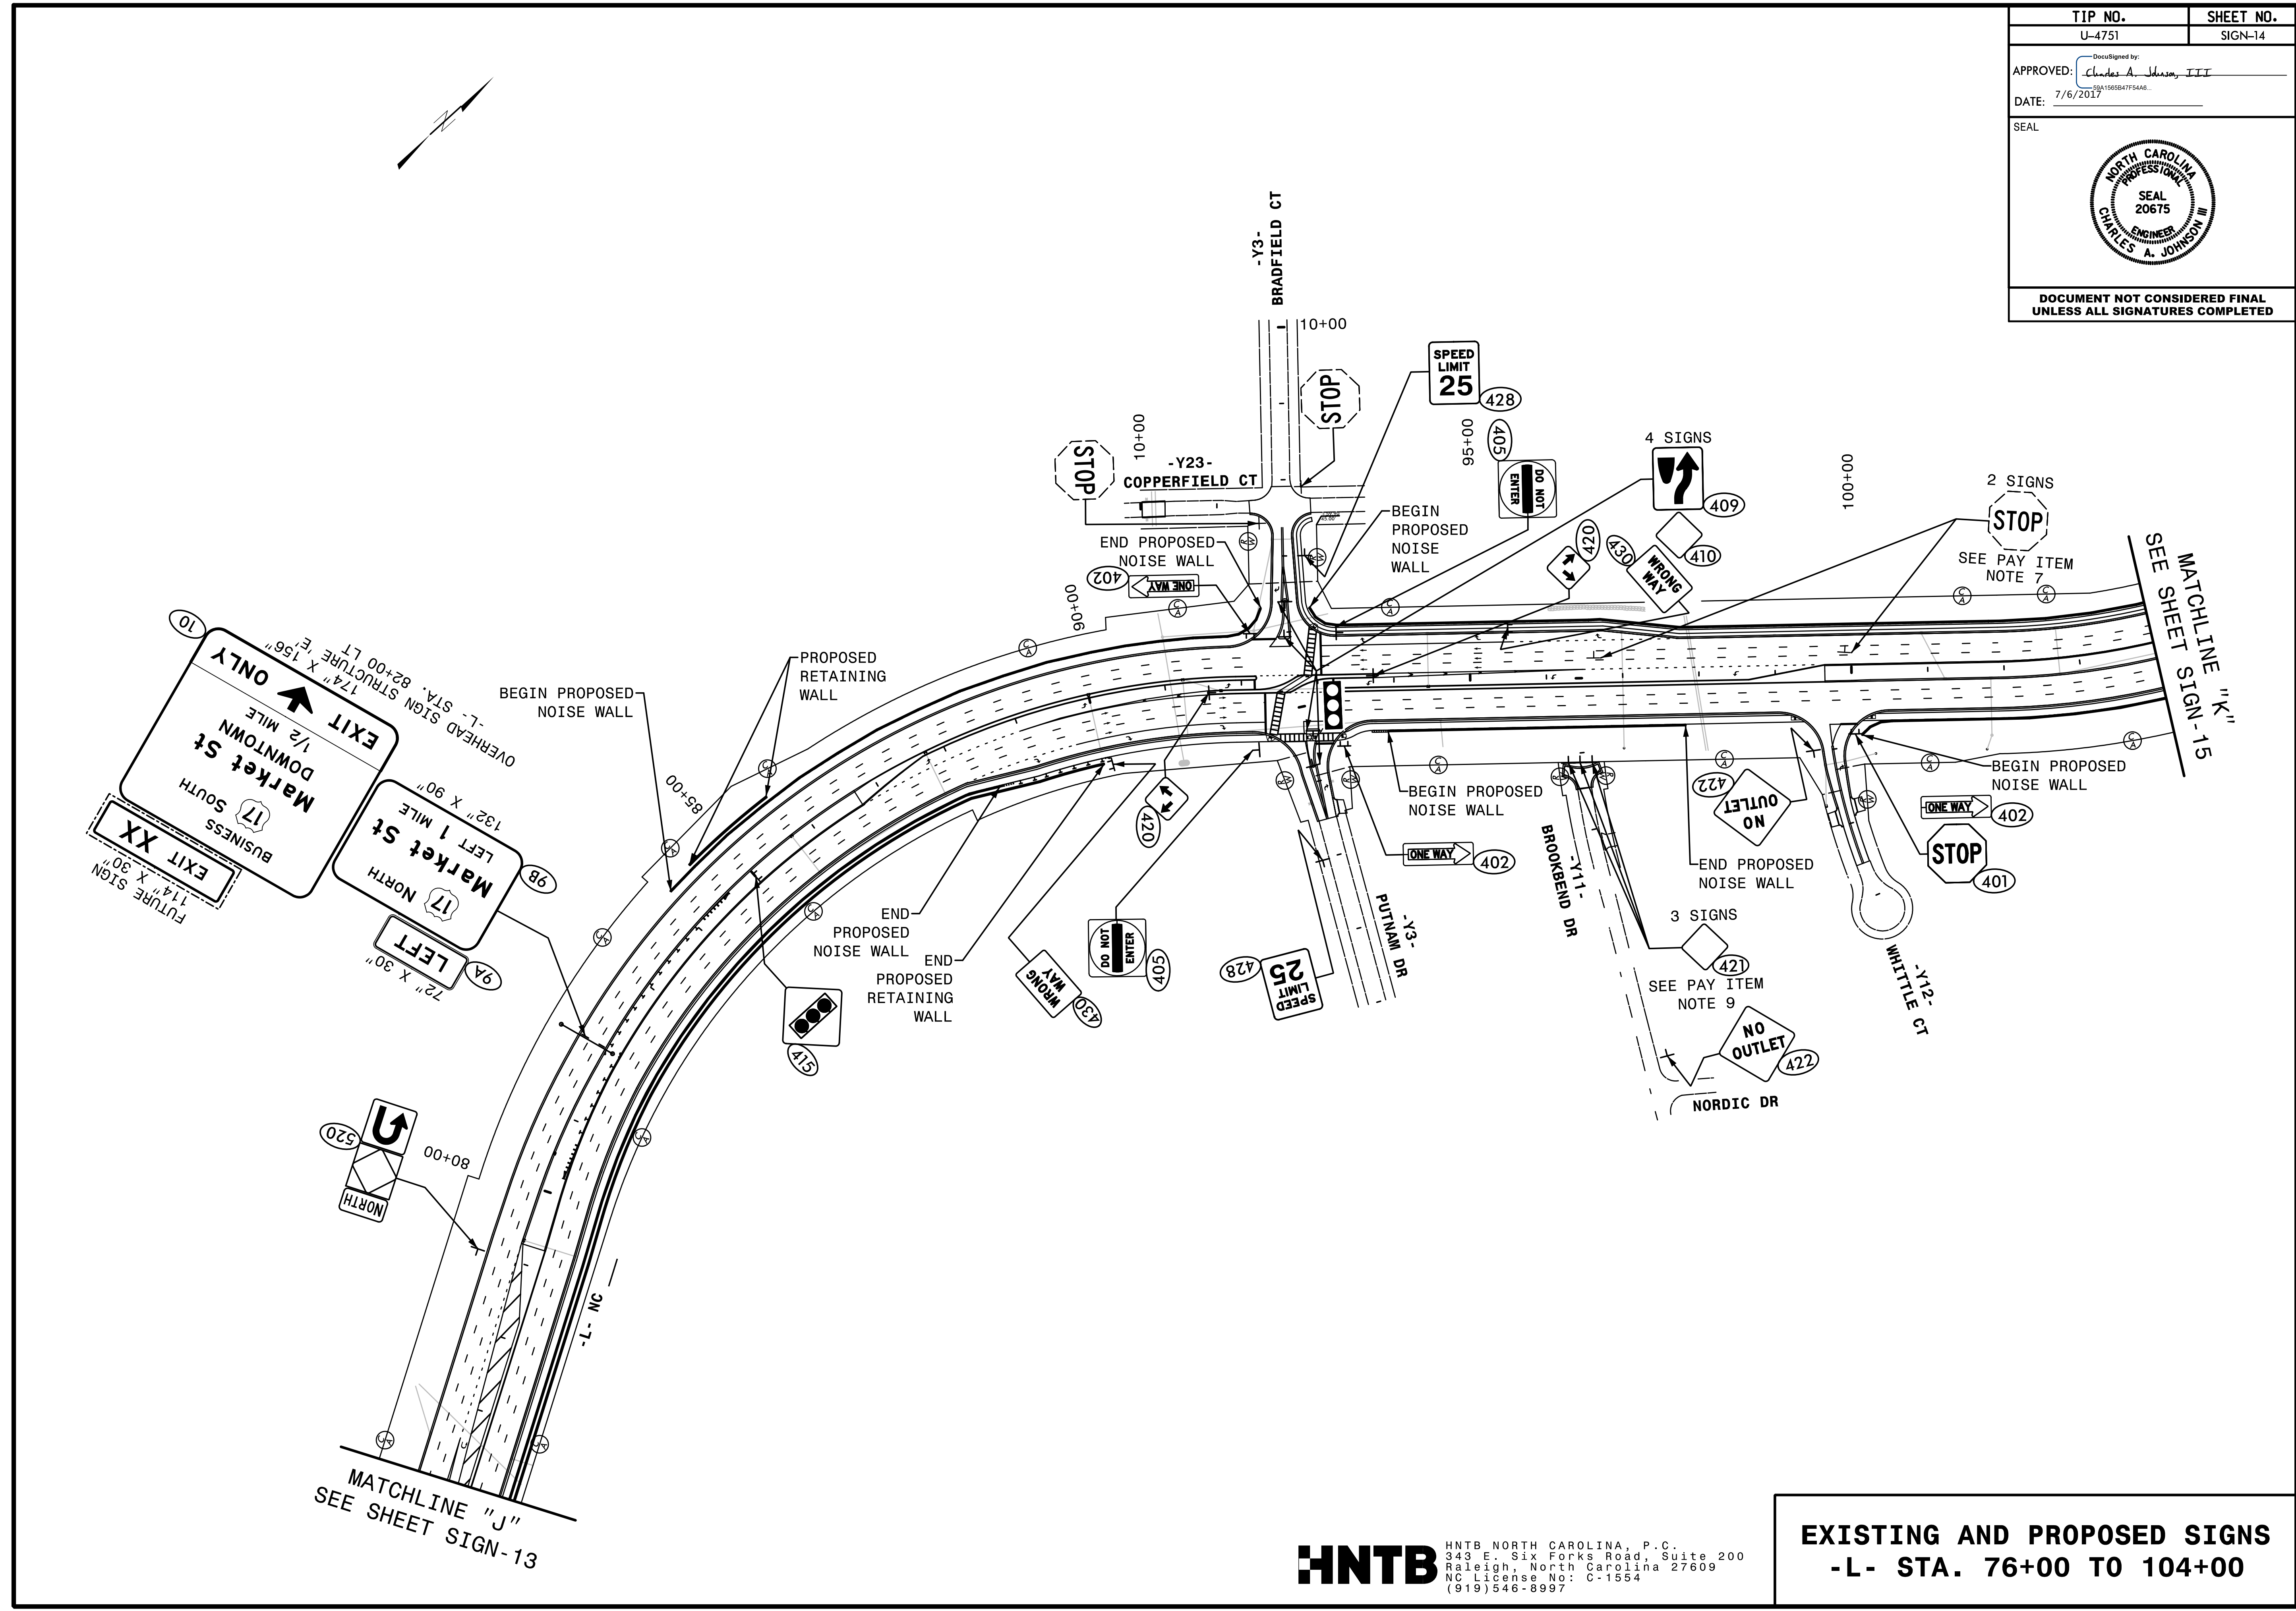


TIP NO. U-4751	SHEET NO. SIGN-14
APPROVED: <i>Charles A. Johnson, III</i> DATE: 7/6/2017	
SEAL 	
DOCUMENT NOT CONSIDERED FINAL UNLESS ALL SIGNATURES COMPLETED	



EXIT ONLY  
Market St  
DOWNTOWN  
1/2 MILE  
BUSINESS  
EXIT XX  
FUTURE SIGN  
114" X 30"

MATCHLINE "J"  
SEE SHEET SIGN-13

MATCHLINE "K"  
SEE SHEET SIGN-15

**HNTB** HNTB NORTH CAROLINA, P.C.  
343 E. Six Forks Road, Suite 200  
Raleigh, North Carolina 27609  
NC License No: C-1554  
(919) 546-8997

**EXISTING AND PROPOSED SIGNS  
-L- STA. 76+00 TO 104+00**