
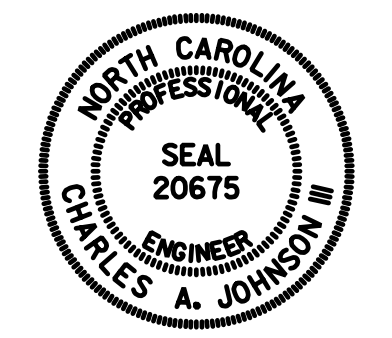


TIP NO. U-4751	SHEET NO. SIGN-19
APPROVED: <i>Charles A. Johnson, III</i> DATE: 7/6/2017	
SEAL 	
DOCUMENT NOT CONSIDERED FINAL UNLESS ALL SIGNATURES COMPLETED	

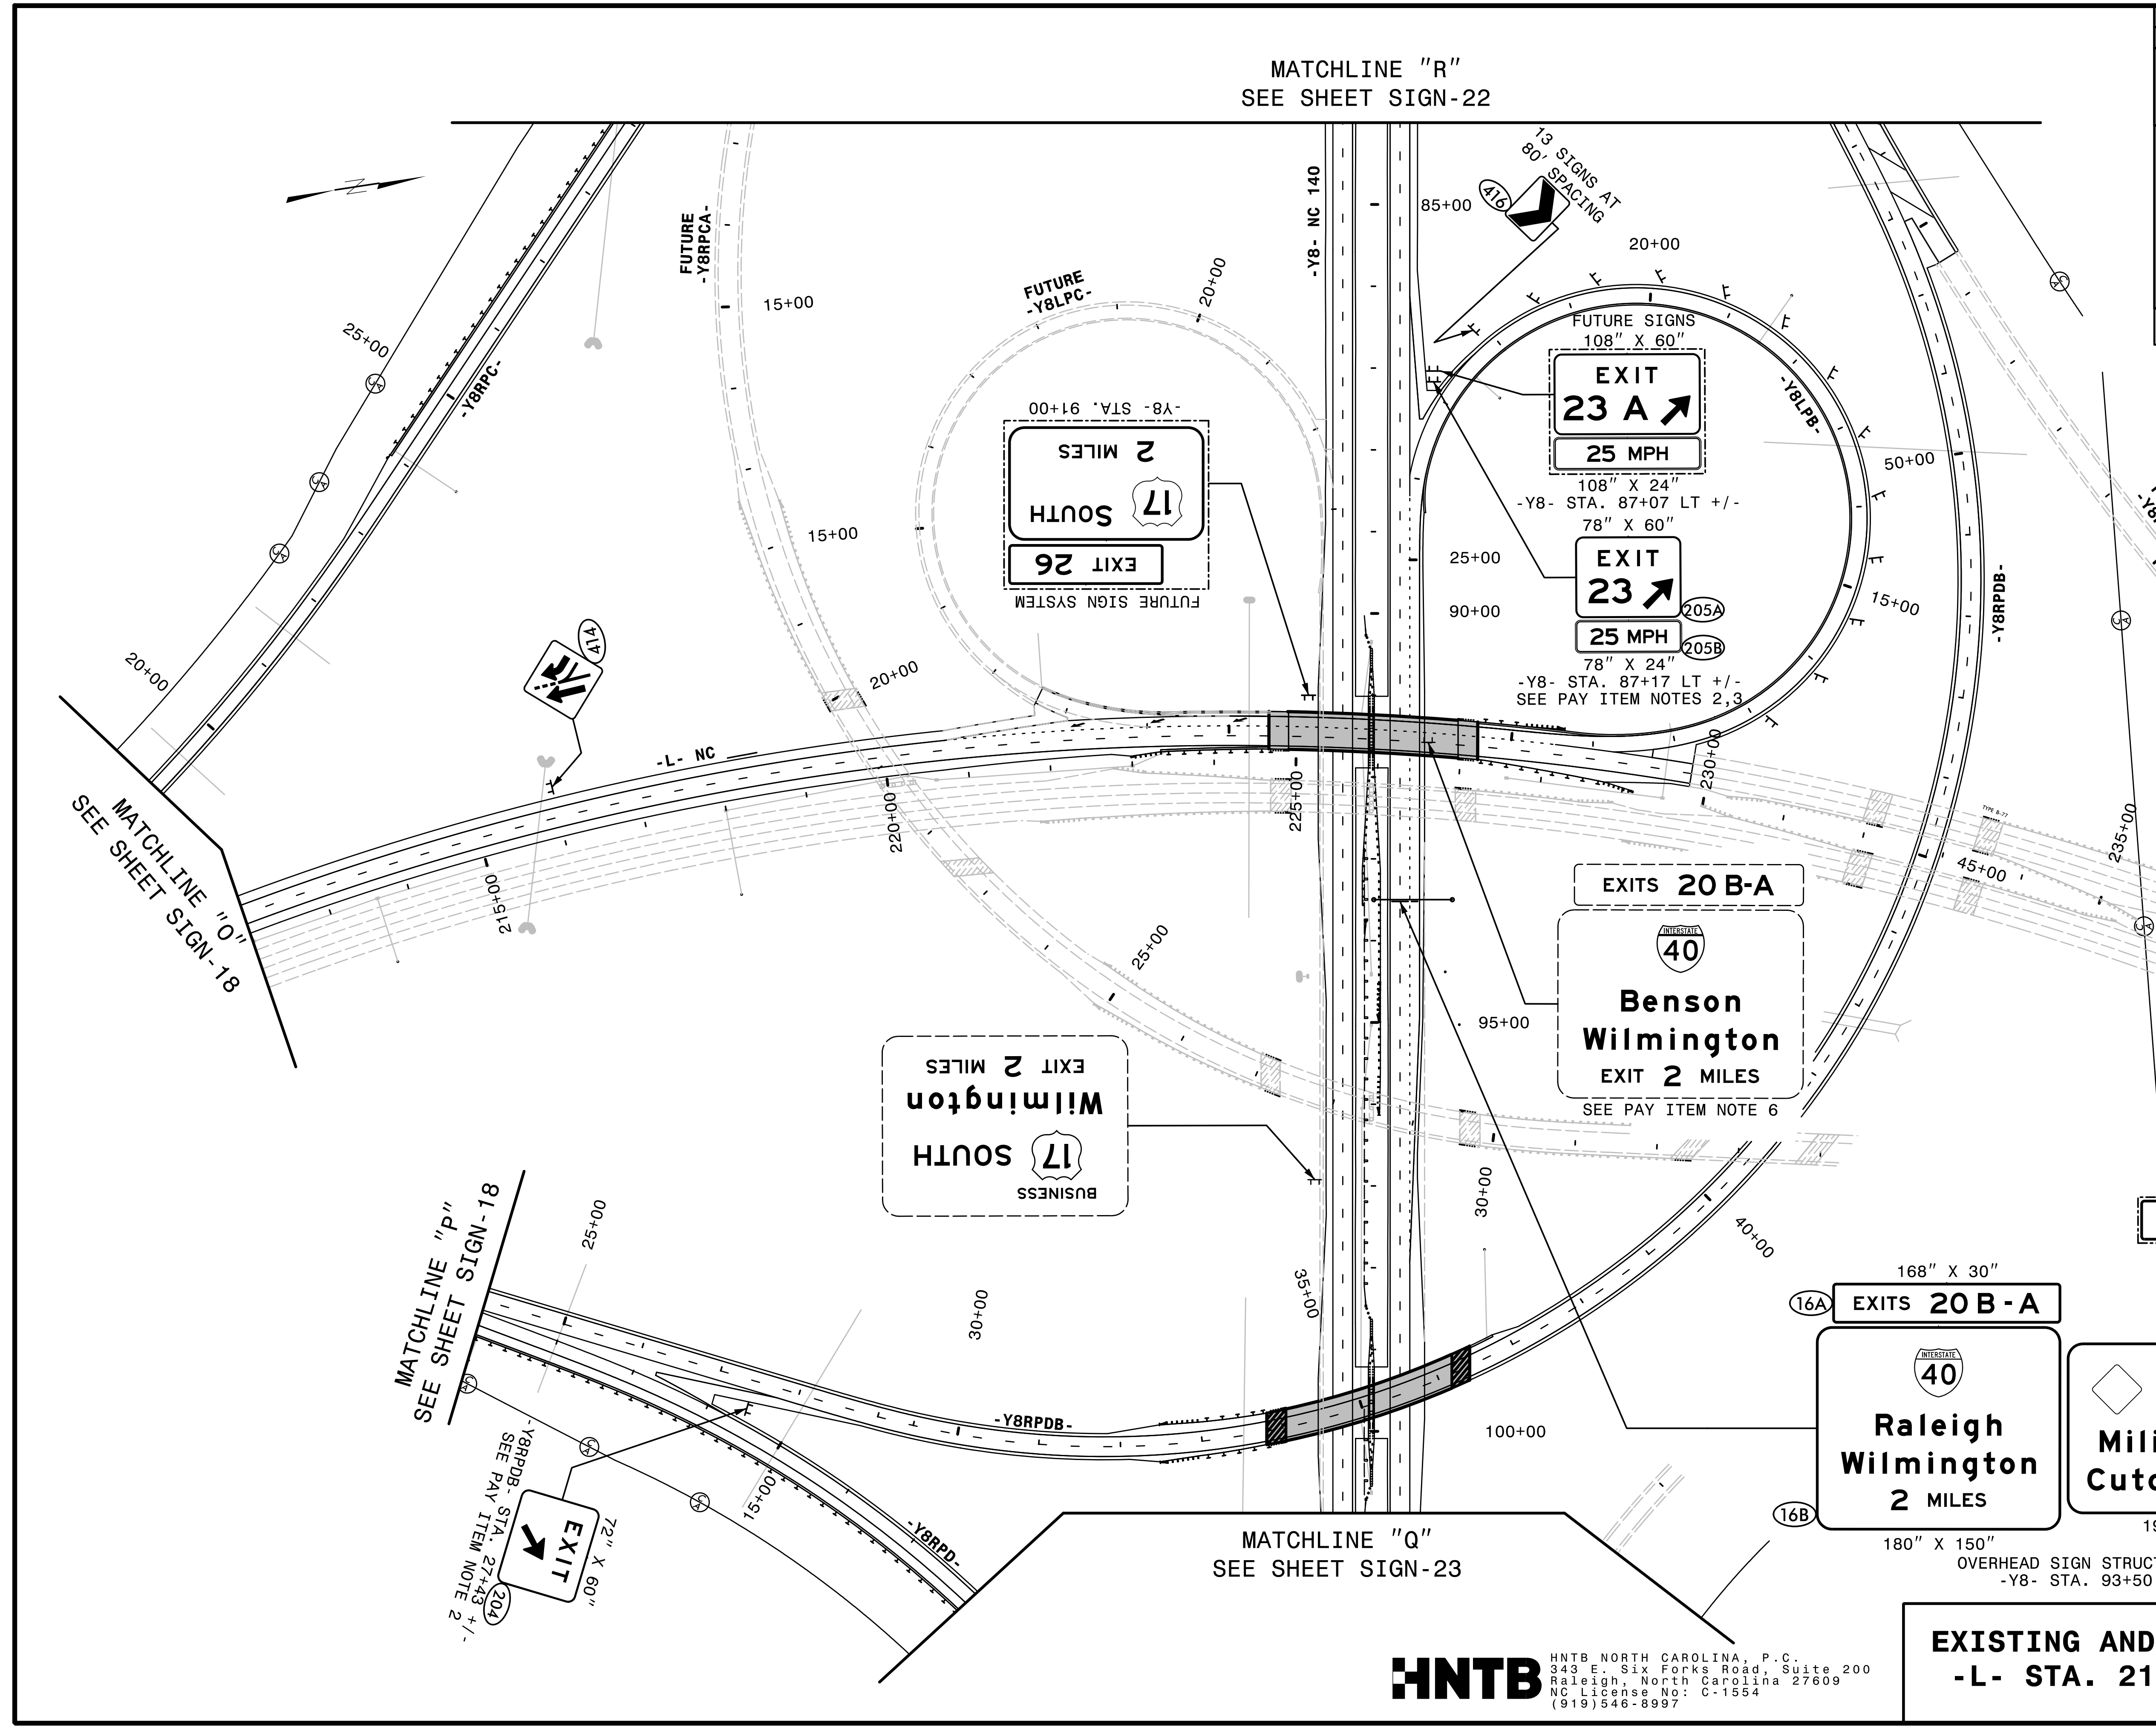

MATCHLINE "R"  
SEE SHEET SIGN-22

MATCHLINE "O"  
SEE SHEET SIGN-18

MATCHLINE "P"  
SEE SHEET SIGN-18

MATCHLINE "Q"  
SEE SHEET SIGN-23

**EXISTING AND PROPOSED SIGNS**  
-L- STA. 212+00 TO 238+00

**HNTB**  
HNTB NORTH CAROLINA, P.C.  
343 E. Six Forks Road, Suite 200  
Raleigh, North Carolina 27609  
NC License No: C-1554  
(919) 546-8997