
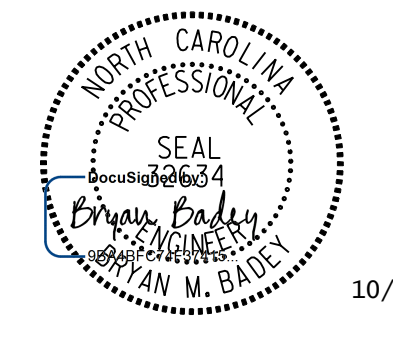


5/28/99

PROJECT REFERENCE NO. U-4751	SHEET NO. UC-20
---------------------------------	--------------------


  
 10/17/2017  
 UTILITY CONSTRUCTION PLANS

DOCUMENT NOT CONSIDERED FINAL UNLESS ALL SIGNATURES COMPLETED

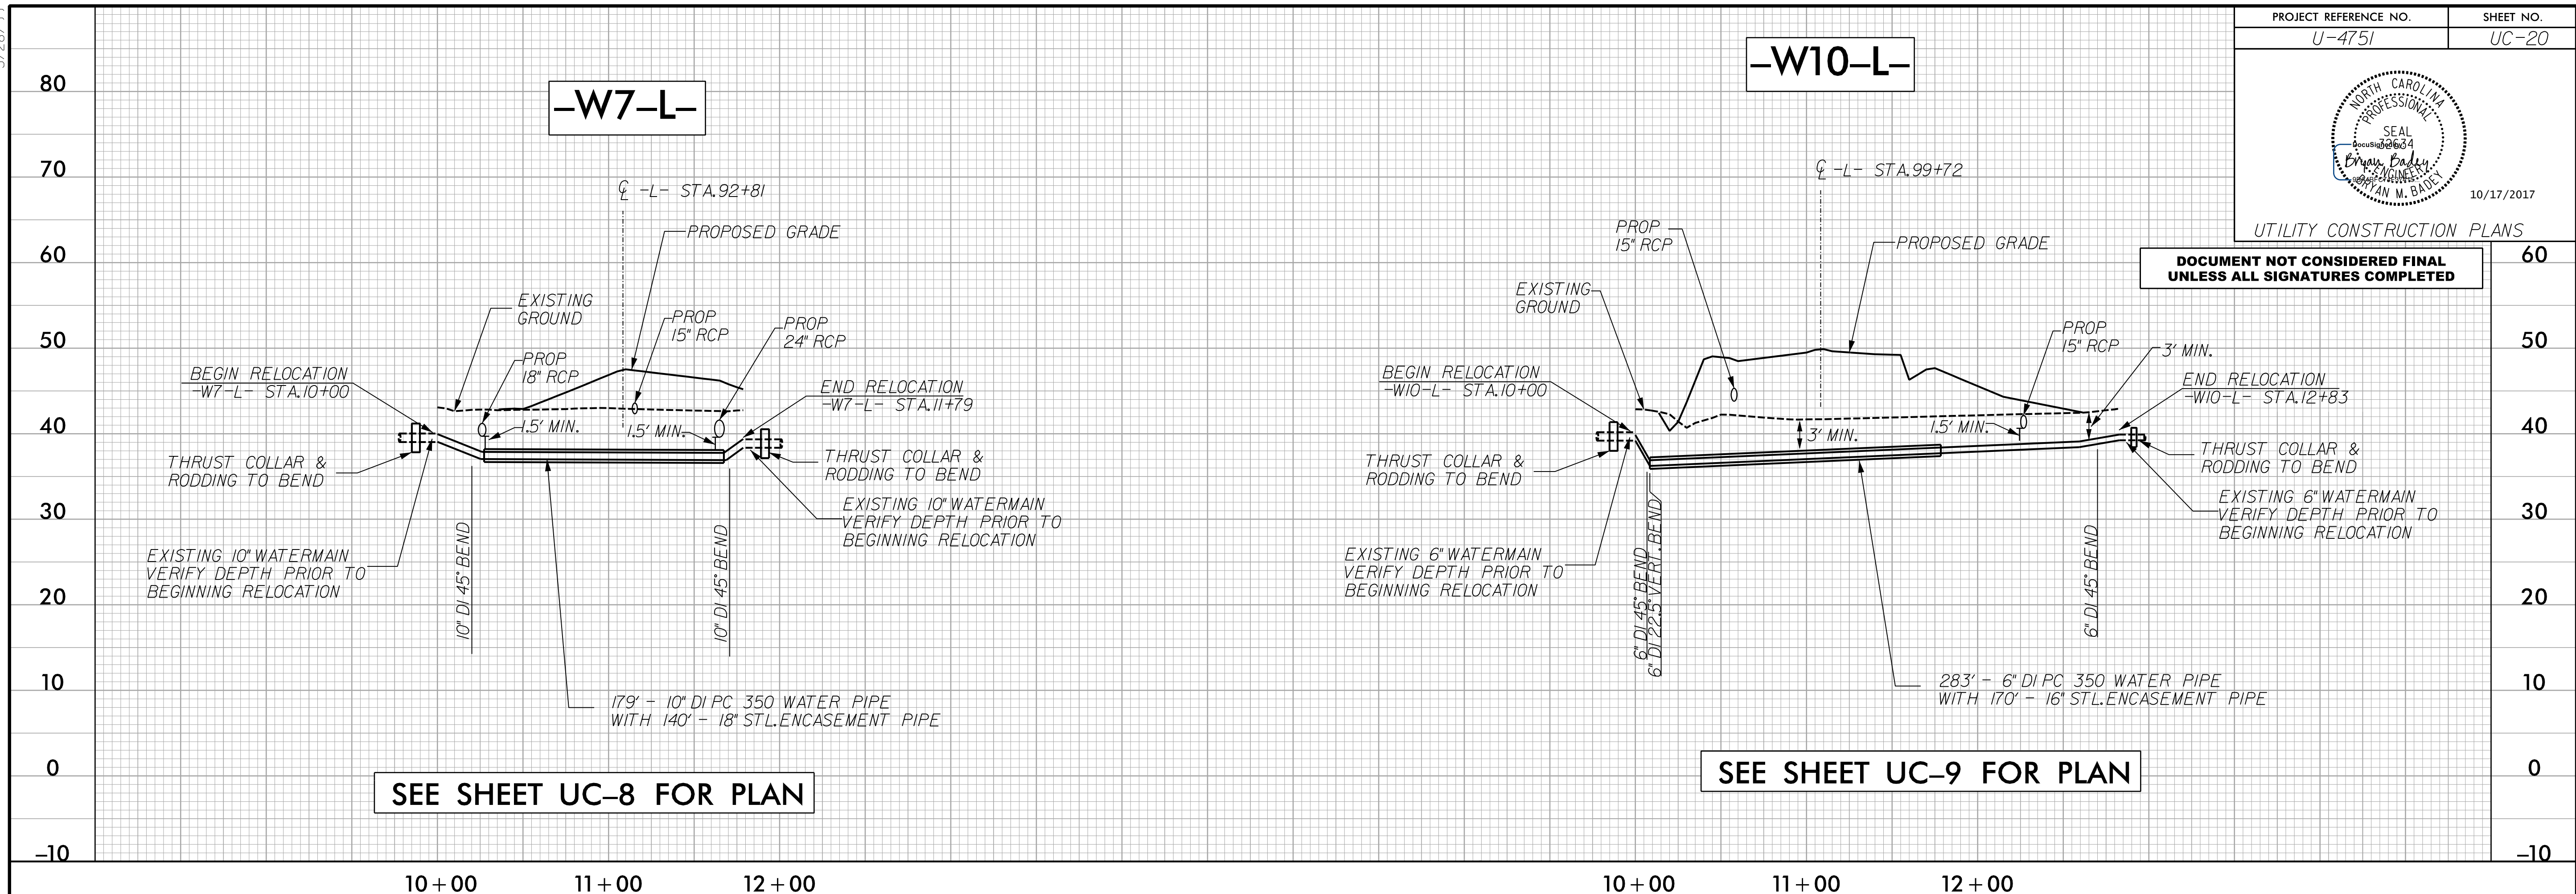

SEE SHEET UC-8 FOR PLAN

SEE SHEET UC-9 FOR PLAN

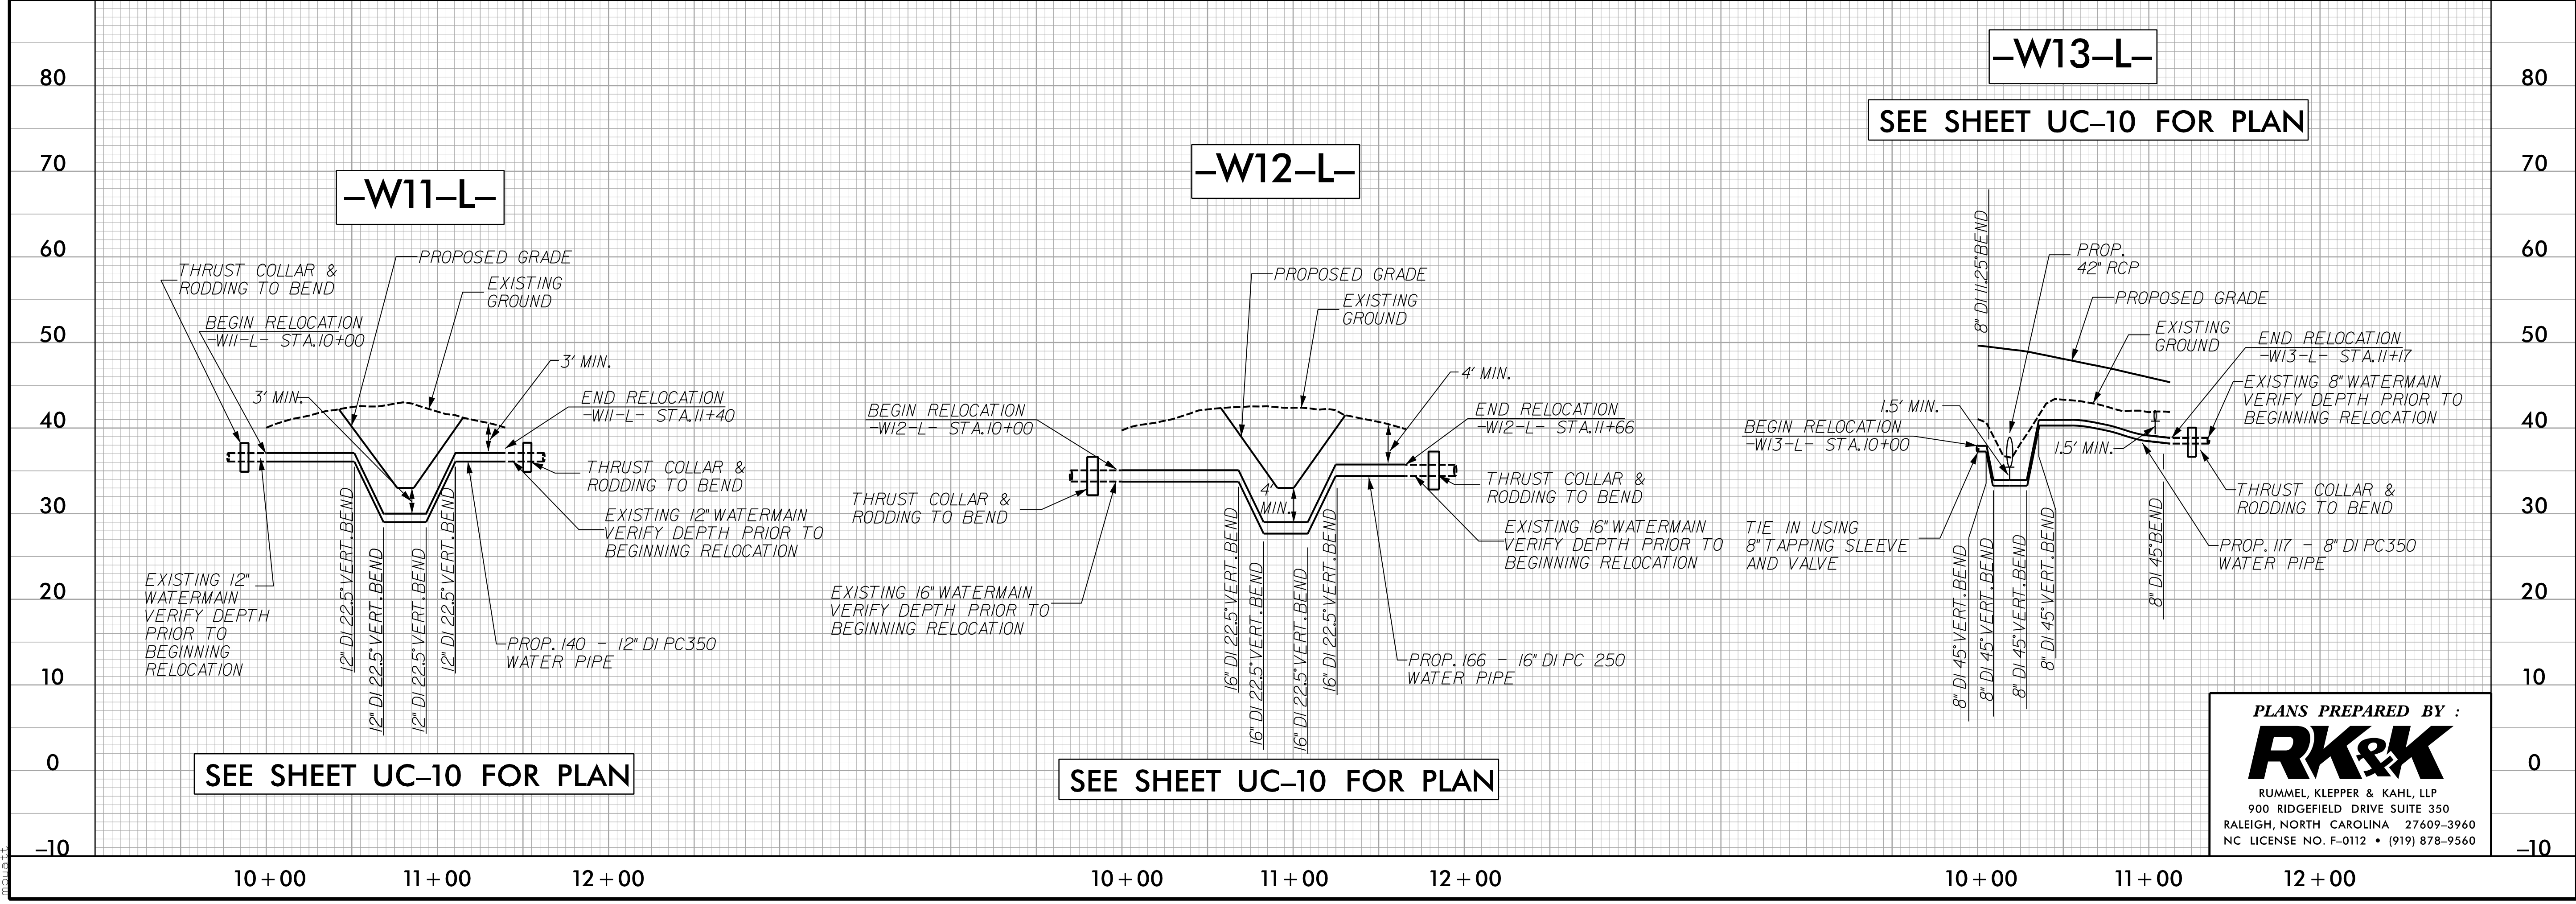

SEE SHEET UC-10 FOR PLAN

SEE SHEET UC-10 FOR PLAN

SEE SHEET UC-10 FOR PLAN

PLANS PREPARED BY :



RUMMEL, KLEPPER & KAHL, LLP  
 900 RIDGEFIELD DRIVE SUITE 350  
 RALEIGH, NORTH CAROLINA 27609-3960  
 NC LICENSE NO. F-0112 • (919) 878-9560

I:\17\2017 Projects\Utilities\Construction\U4751-Ut-UC\_PEL-20.dgn