




UTILITIES BY OTHERS

NOTE:
ALL PROPOSED UTILITY WORK SHOWN ON THIS SHEET WILL BE DONE BY OTHERS. NO PAYMENT WILL BE MADE TO THE CONTRACTOR FOR PROPOSED UTILITY WORK SHOWN ON THIS SHEET.

NAD 83/NSRS 2007

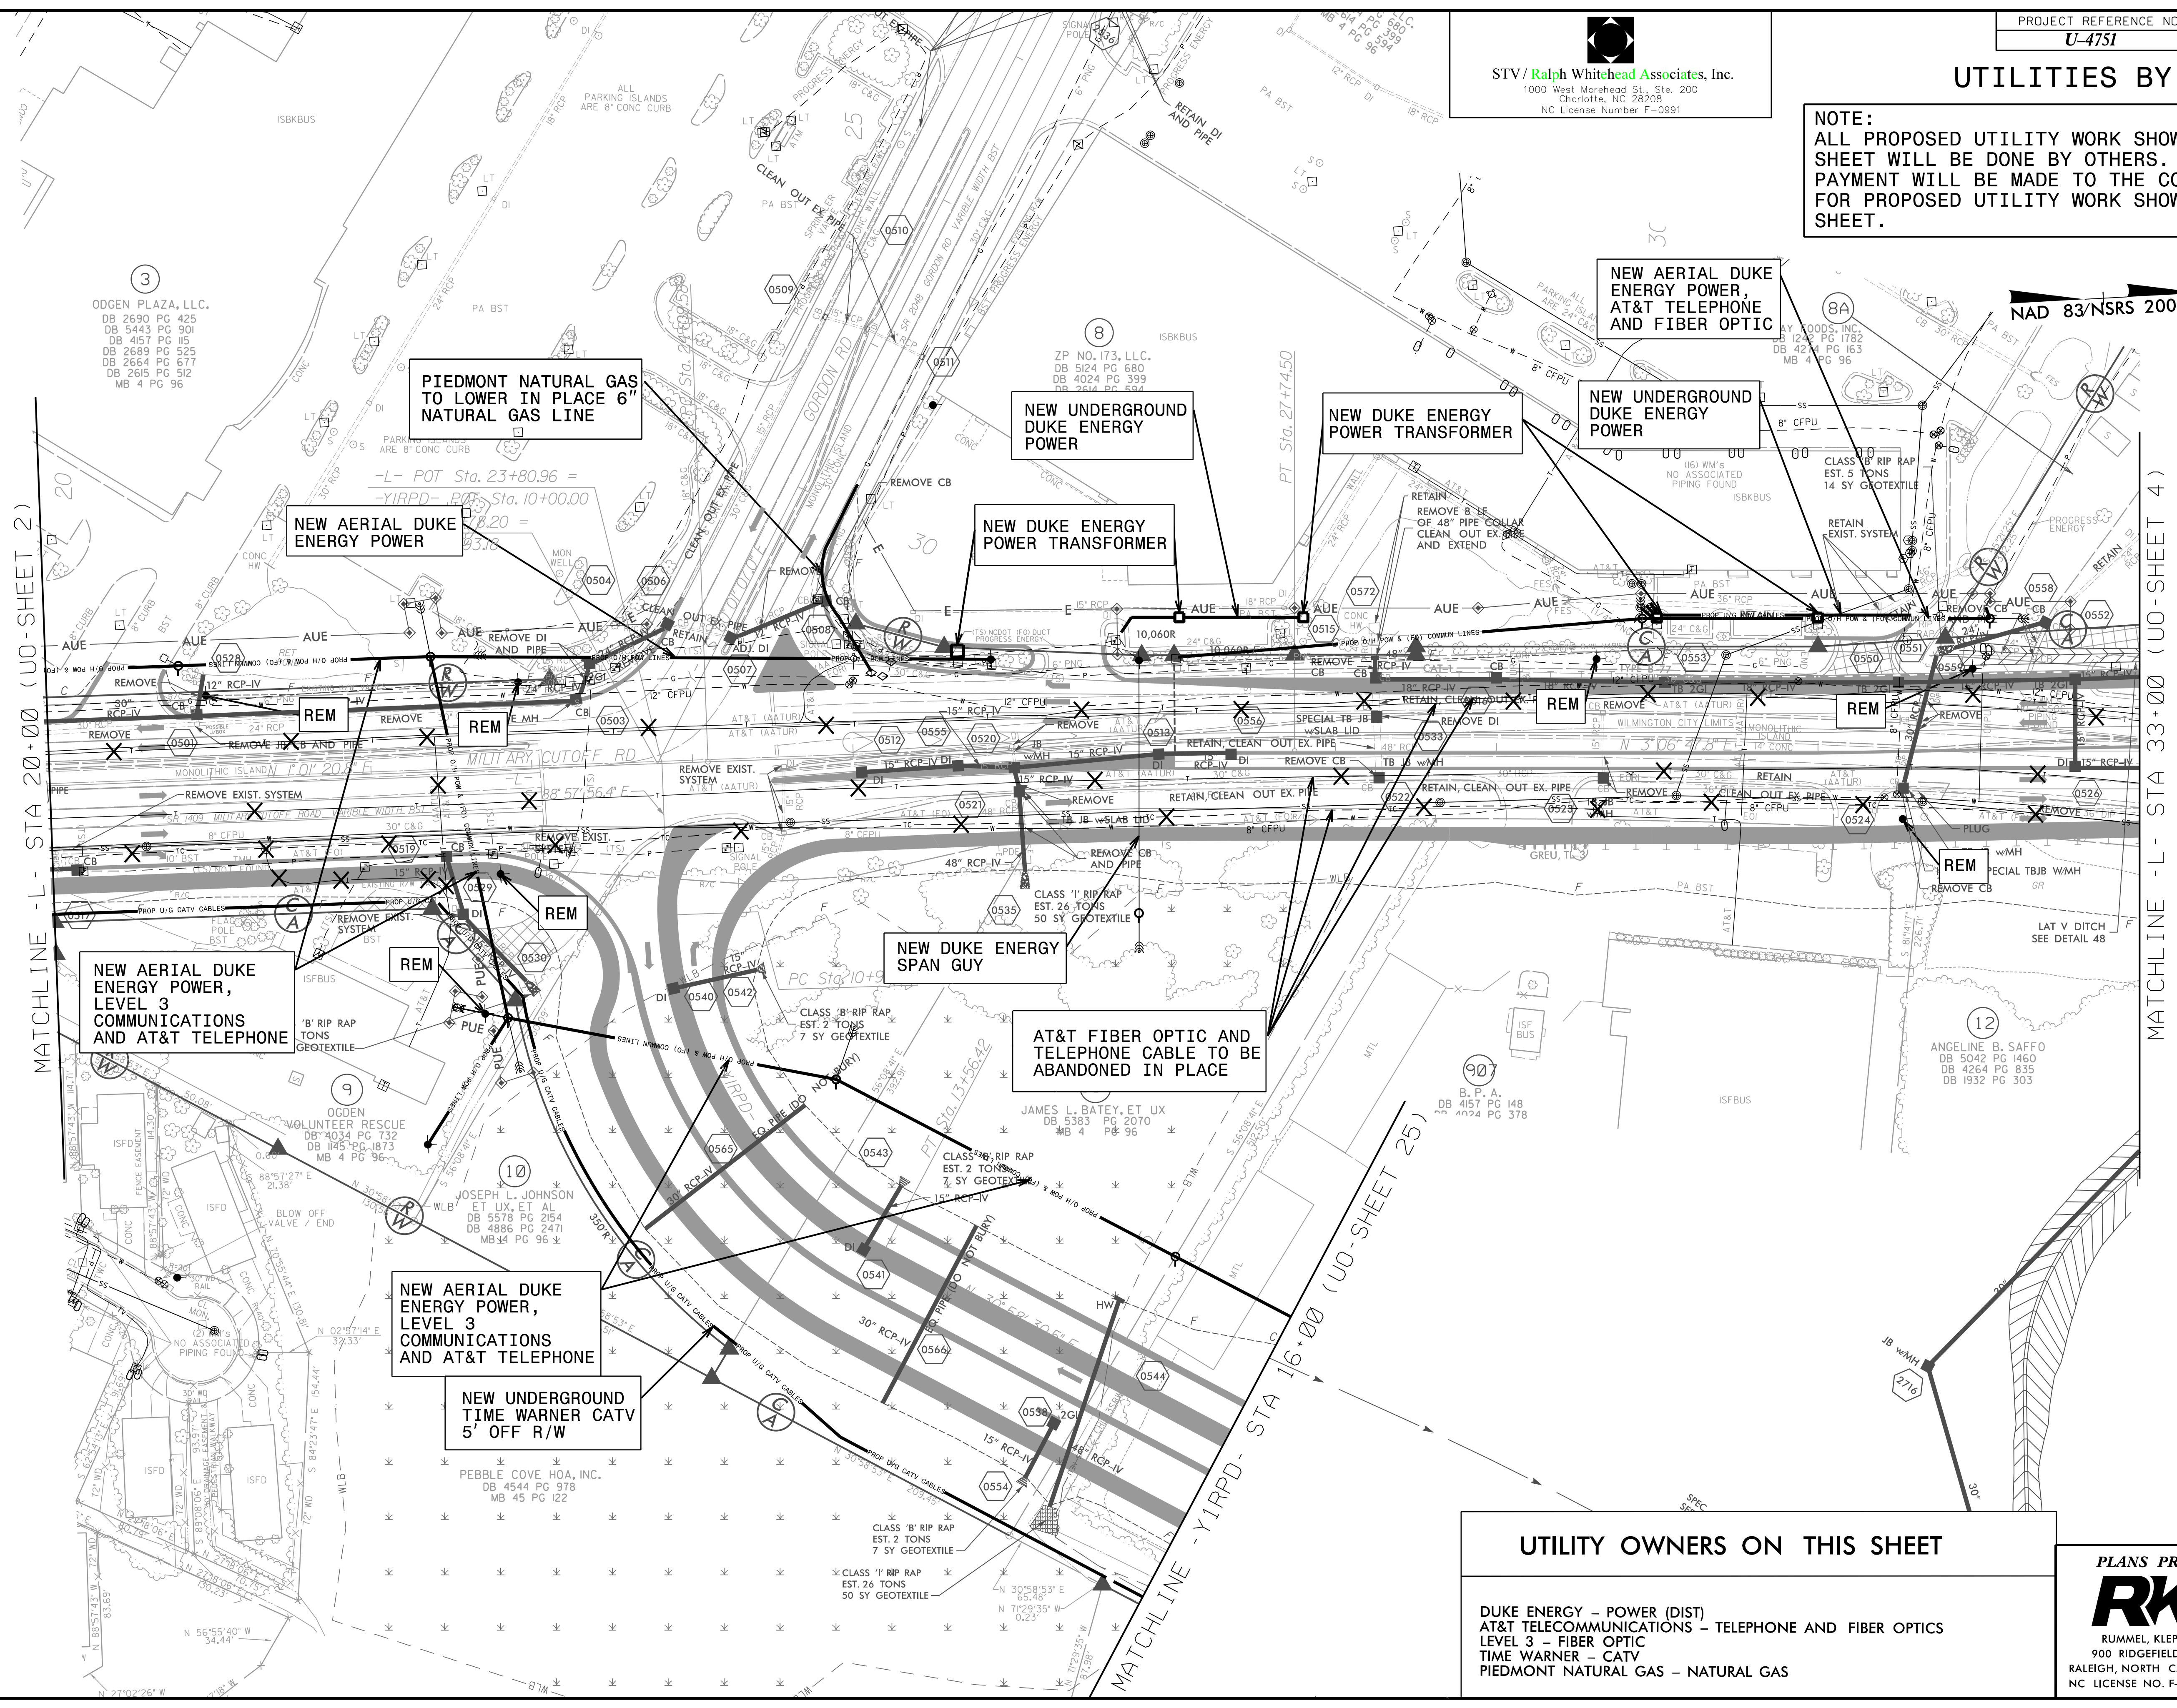

MATCHLINE - L- STA 20+00 (UO-SHEET 2)

MATCHLINE - L- STA 33+00 (UO-SHEET 4)

UTILITY OWNERS ON THIS SHEET

DUKE ENERGY - POWER (DIST)
AT&T TELECOMMUNICATIONS - TELEPHONE AND FIBER OPTICS
LEVEL 3 - FIBER OPTIC
TIME WARNER - CATV
PIEDMONT NATURAL GAS - NATURAL GAS

PLANS PREPARED BY :

RK&K

RUMMEL, KLEPPER & KAHL, LLP
 900 RIDGFIELD DRIVE SUITE 350
 RALEIGH, NORTH CAROLINA 27609-3960
 NC LICENSE NO. F-0112 • (919) 878-9560