
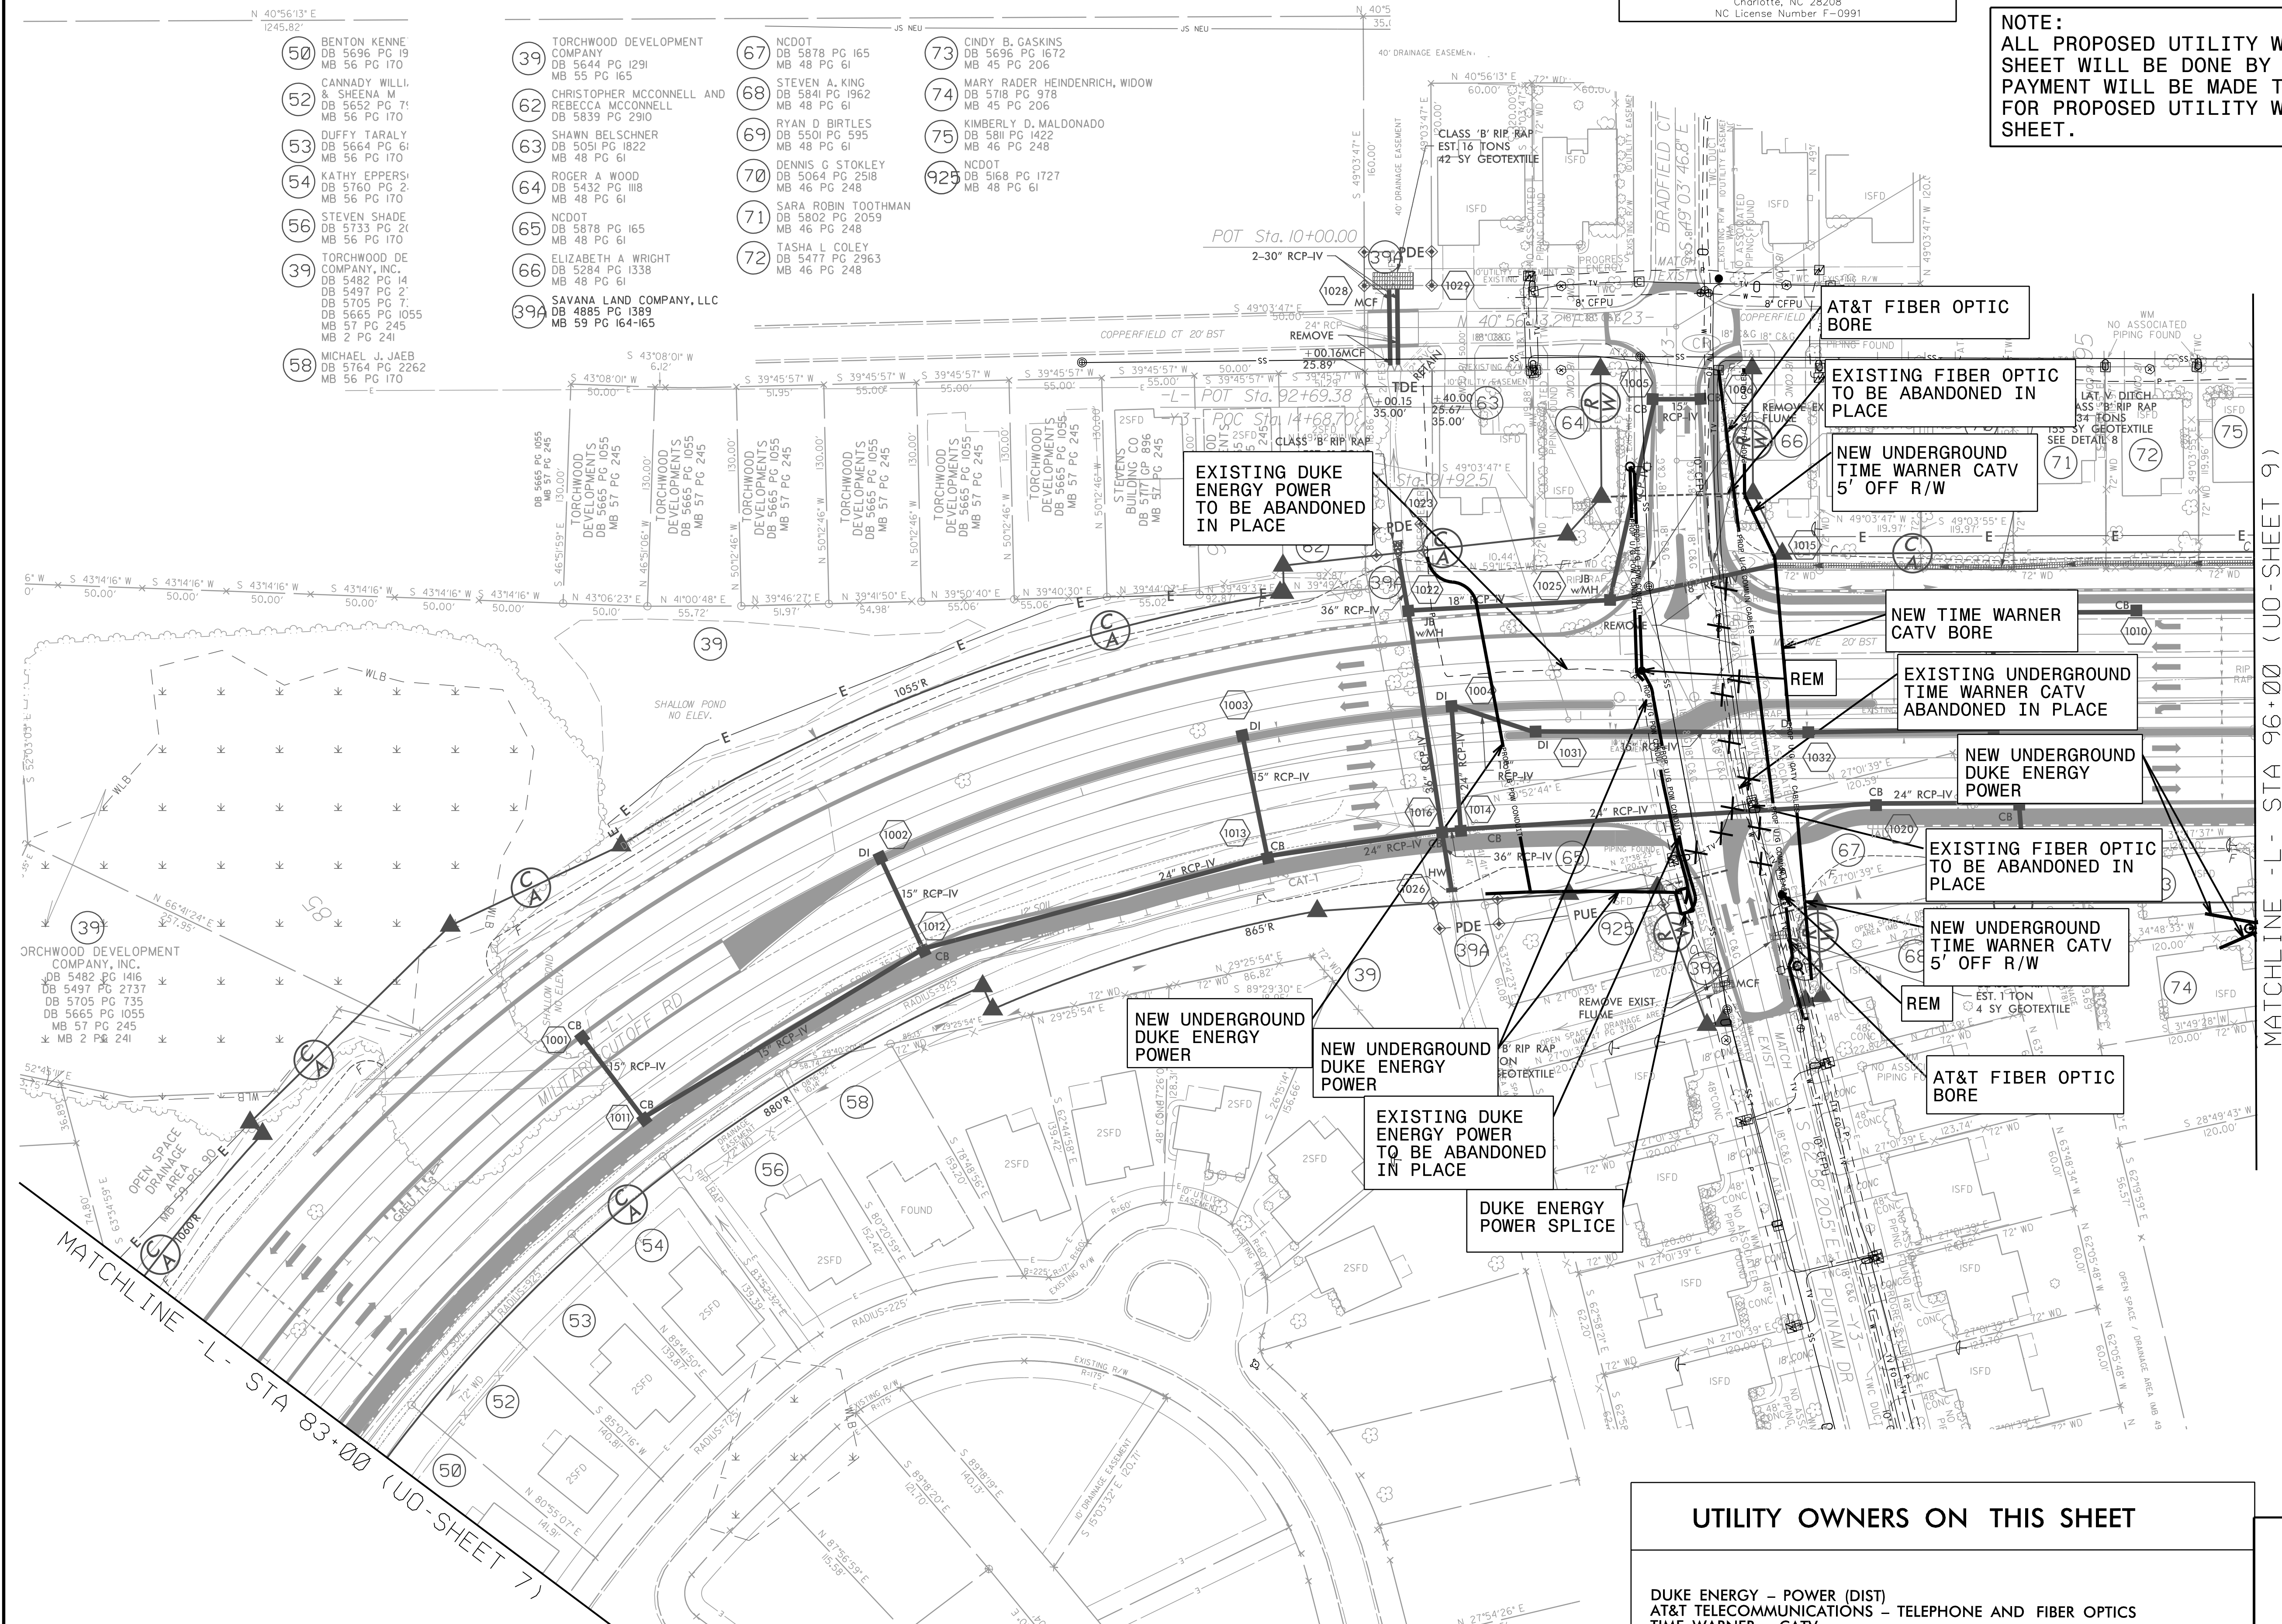


STV / Ralph Whitehead Associates, Inc.
 1000 West Morehead St., Ste. 200
 Charlotte, NC 28208
 NC License Number F-0991

UTILITIES BY OTHERS

NOTE:
 ALL PROPOSED UTILITY WORK SHOWN ON THIS SHEET WILL BE DONE BY OTHERS. NO PAYMENT WILL BE MADE TO THE CONTRACTOR FOR PROPOSED UTILITY WORK SHOWN ON THIS SHEET.

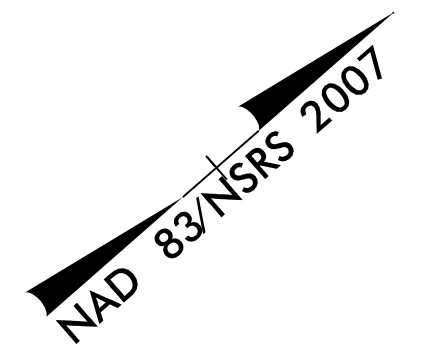

- 50 BENTON KENNE DB 5696 PG 19 MB 56 PG 170
- 52 CANNADY WILLI & SHEENA M DB 5652 PG 71 MB 56 PG 170
- 53 DUFFY TARALY DB 5664 PG 61 MB 56 PG 170
- 54 KATHY EPPERS DB 5760 PG 2 MB 56 PG 170
- 56 STEVEN SHADE DB 5733 PG 21 MB 56 PG 170
- 39 TORCHWOOD DE COMPANY, INC. DB 5482 PG 14 DB 5497 PG 2 MB 5705 PG 7 DB 5665 PG 1055 MB 57 PG 245 MB 2 PG 241
- 58 MICHAEL J. JAEB DB 5764 PG 2262 MB 56 PG 170

- 39 TORCHWOOD DEVELOPMENT COMPANY DB 5644 PG 1291 MB 55 PG 165
- 62 CHRISTOPHER MCCONNELL AND REBECCA MCCONNELL DB 5839 PG 2910
- 63 SHAWN BELSCHNER DB 5051 PG 1822 MB 48 PG 61
- 64 ROGER A WOOD DB 5432 PG 118 MB 48 PG 61
- 65 NCDOT DB 5878 PG 165 MB 48 PG 61
- 66 ELIZABETH A WRIGHT DB 5284 PG 1338 MB 48 PG 61
- 39A SAVANA LAND COMPANY, LLC DB 4885 PG 1389 MB 59 PG 164-165

- 67 NCDOT DB 5878 PG 165 MB 48 PG 61
- 73 CINDY B. GASKINS DB 5696 PG 1672 MB 45 PG 206
- 68 STEVEN A. KING DB 5841 PG 1962 MB 48 PG 61
- 69 RYAN D BIRTLES DB 5501 PG 595 MB 48 PG 61
- 70 DENNIS G STOKLEY DB 5064 PG 2518 MB 46 PG 248
- 71 SARA ROBIN TOOTHMAN DB 5802 PG 2059 MB 46 PG 248
- 72 TASHA L COLEY DB 5477 PG 2963 MB 46 PG 248
- 74 MARY RADER HEINDENRICH, WIDOW DB 5718 PG 978 MB 45 PG 206
- 75 KIMBERLY D. MALDONADO DB 5811 PG 1422 MB 46 PG 248
- 925 NCDOT DB 5168 PG 1727 MB 48 PG 61

UTILITY OWNERS ON THIS SHEET

- DUKE ENERGY - POWER (DIST)
- AT&T TELECOMMUNICATIONS - TELEPHONE AND FIBER OPTICS
- TIME WARNER - CATV

PLANS PREPARED BY :

 RUMMEL, KLEPPER & KAHL, LLP
 900 RIDGEFIELD DRIVE SUITE 350
 RALEIGH, NORTH CAROLINA 27609-3960
 NC LICENSE NO. F-0112 • (919) 878-9560

MATCHLINE - L - STA 96+00 (UO-SHEET 9)

MATCHLINE - L - STA 83+00 (UO-SHEET 7)