


UTILITIES BY OTHERS

NOTE:
 ALL PROPOSED UTILITY WORK SHOWN ON THIS SHEET WILL BE DONE BY OTHERS. NO PAYMENT WILL BE MADE TO THE CONTRACTOR FOR PROPOSED UTILITY WORK SHOWN ON THIS SHEET.

- | | | | | | | |
|--|--|--|---|---|--|-----|
| JOY B. GASKINS
DB 5696 PG 1672
MB 45 PG 206 | EDWARD E. BENTON, SR.
DB 4930 PG 2279
MB 47 PG 206 | NOAH S. BOATRIGHT
DB 5127 PG 1126
MB 47 PG 206 | FRANKLIN H. PHILLIPS III
DB 5379 PG 2473
MB 46 PG 248 | JEREMY AKIN
DB 5444 PG 1484
MB 52 PG 323 | AMERICAN RESIDENTIAL LEASING COMPANY, LLC
DB 5751 PG 2050
MB 52 PG 323 | 91A |
| MARY ELLEN DOSS
DB 4895 PG 386
MB 45 PG 206 | KENNETH R. CURLEY
DB 4515 PG 745
MB 44 PG 194 | MATTHEW M. HAYDEN
DB 4701 PG 665
MB 46 PG 248 | MATTHEW M. HAYDEN
DB 4701 PG 665
MB 46 PG 248 | BONITA ROWLEY, WIDOW
DB 5450 PG 1884
MB 52 PG 323 | TIMOTHY L. ALLENSWORTH
DB 5478 PG 375
MB 52 PG 323 | 91B |
| DANA L. BRITTLE
DB 4768 PG 861
MB 46 PG 248 | ROBERT HARRISON
DB 5490 PG 2146
MB 46 PG 248 | AMERICAN RESIDENTIAL LEASING COMPANY, LLC
DB 5786 PG 1180
MB 52 PG 323 | DANIEL W. PATTERSON
DB 4942 PG 1864
MB 46 PG 248 | DERRICK SAUL
DB 5452 PG 1614
MB 52 PG 323 | SANTOS MURGUIA III
DB 5888 PG 2965
MB 52 PG 323 | 39A |
| JOYCE E. KAYLOR
DB 5490 PG 2146
MB 46 PG 248 | WESLEY R. SLAYTON
DB 5181 PG 458
MB 46 PG 248 | JOSEPH M. VADINO
DB 4872 PG 698
MB 47 PG 380 | CHARLES S. LINDSEY
DB 5468 PG 2497
MB 52 PG 323 | LESLIE HOWARD PARRIS
DB 5762 PG 353
MB 52 PG 323 | SAVANA LAND COMPANY, LLC
DB 4885 PG 1389
MB 59 PG 164-165 | |
| ROBERT STROUD JR.
DB 5207 PG 1831
MB 46 PG 248 | CHERIHUNT STAMM
DB 5655 PG 187
MB 45 PG 206 | THOMAS P. MACNEISH
DB 4395 PG 827
MB 44 PG 194 | CARRIE L. CHEATHAM
DB 5472 PG 678
MB 52 PG 323 | CHRISTOPHER M. SMITH
DB 5485 PG 970
MB 52 PG 323 | | |
| WILLY M. BANKS
DB 5716 PG 38
MB 46 PG 248 | | | | | | |

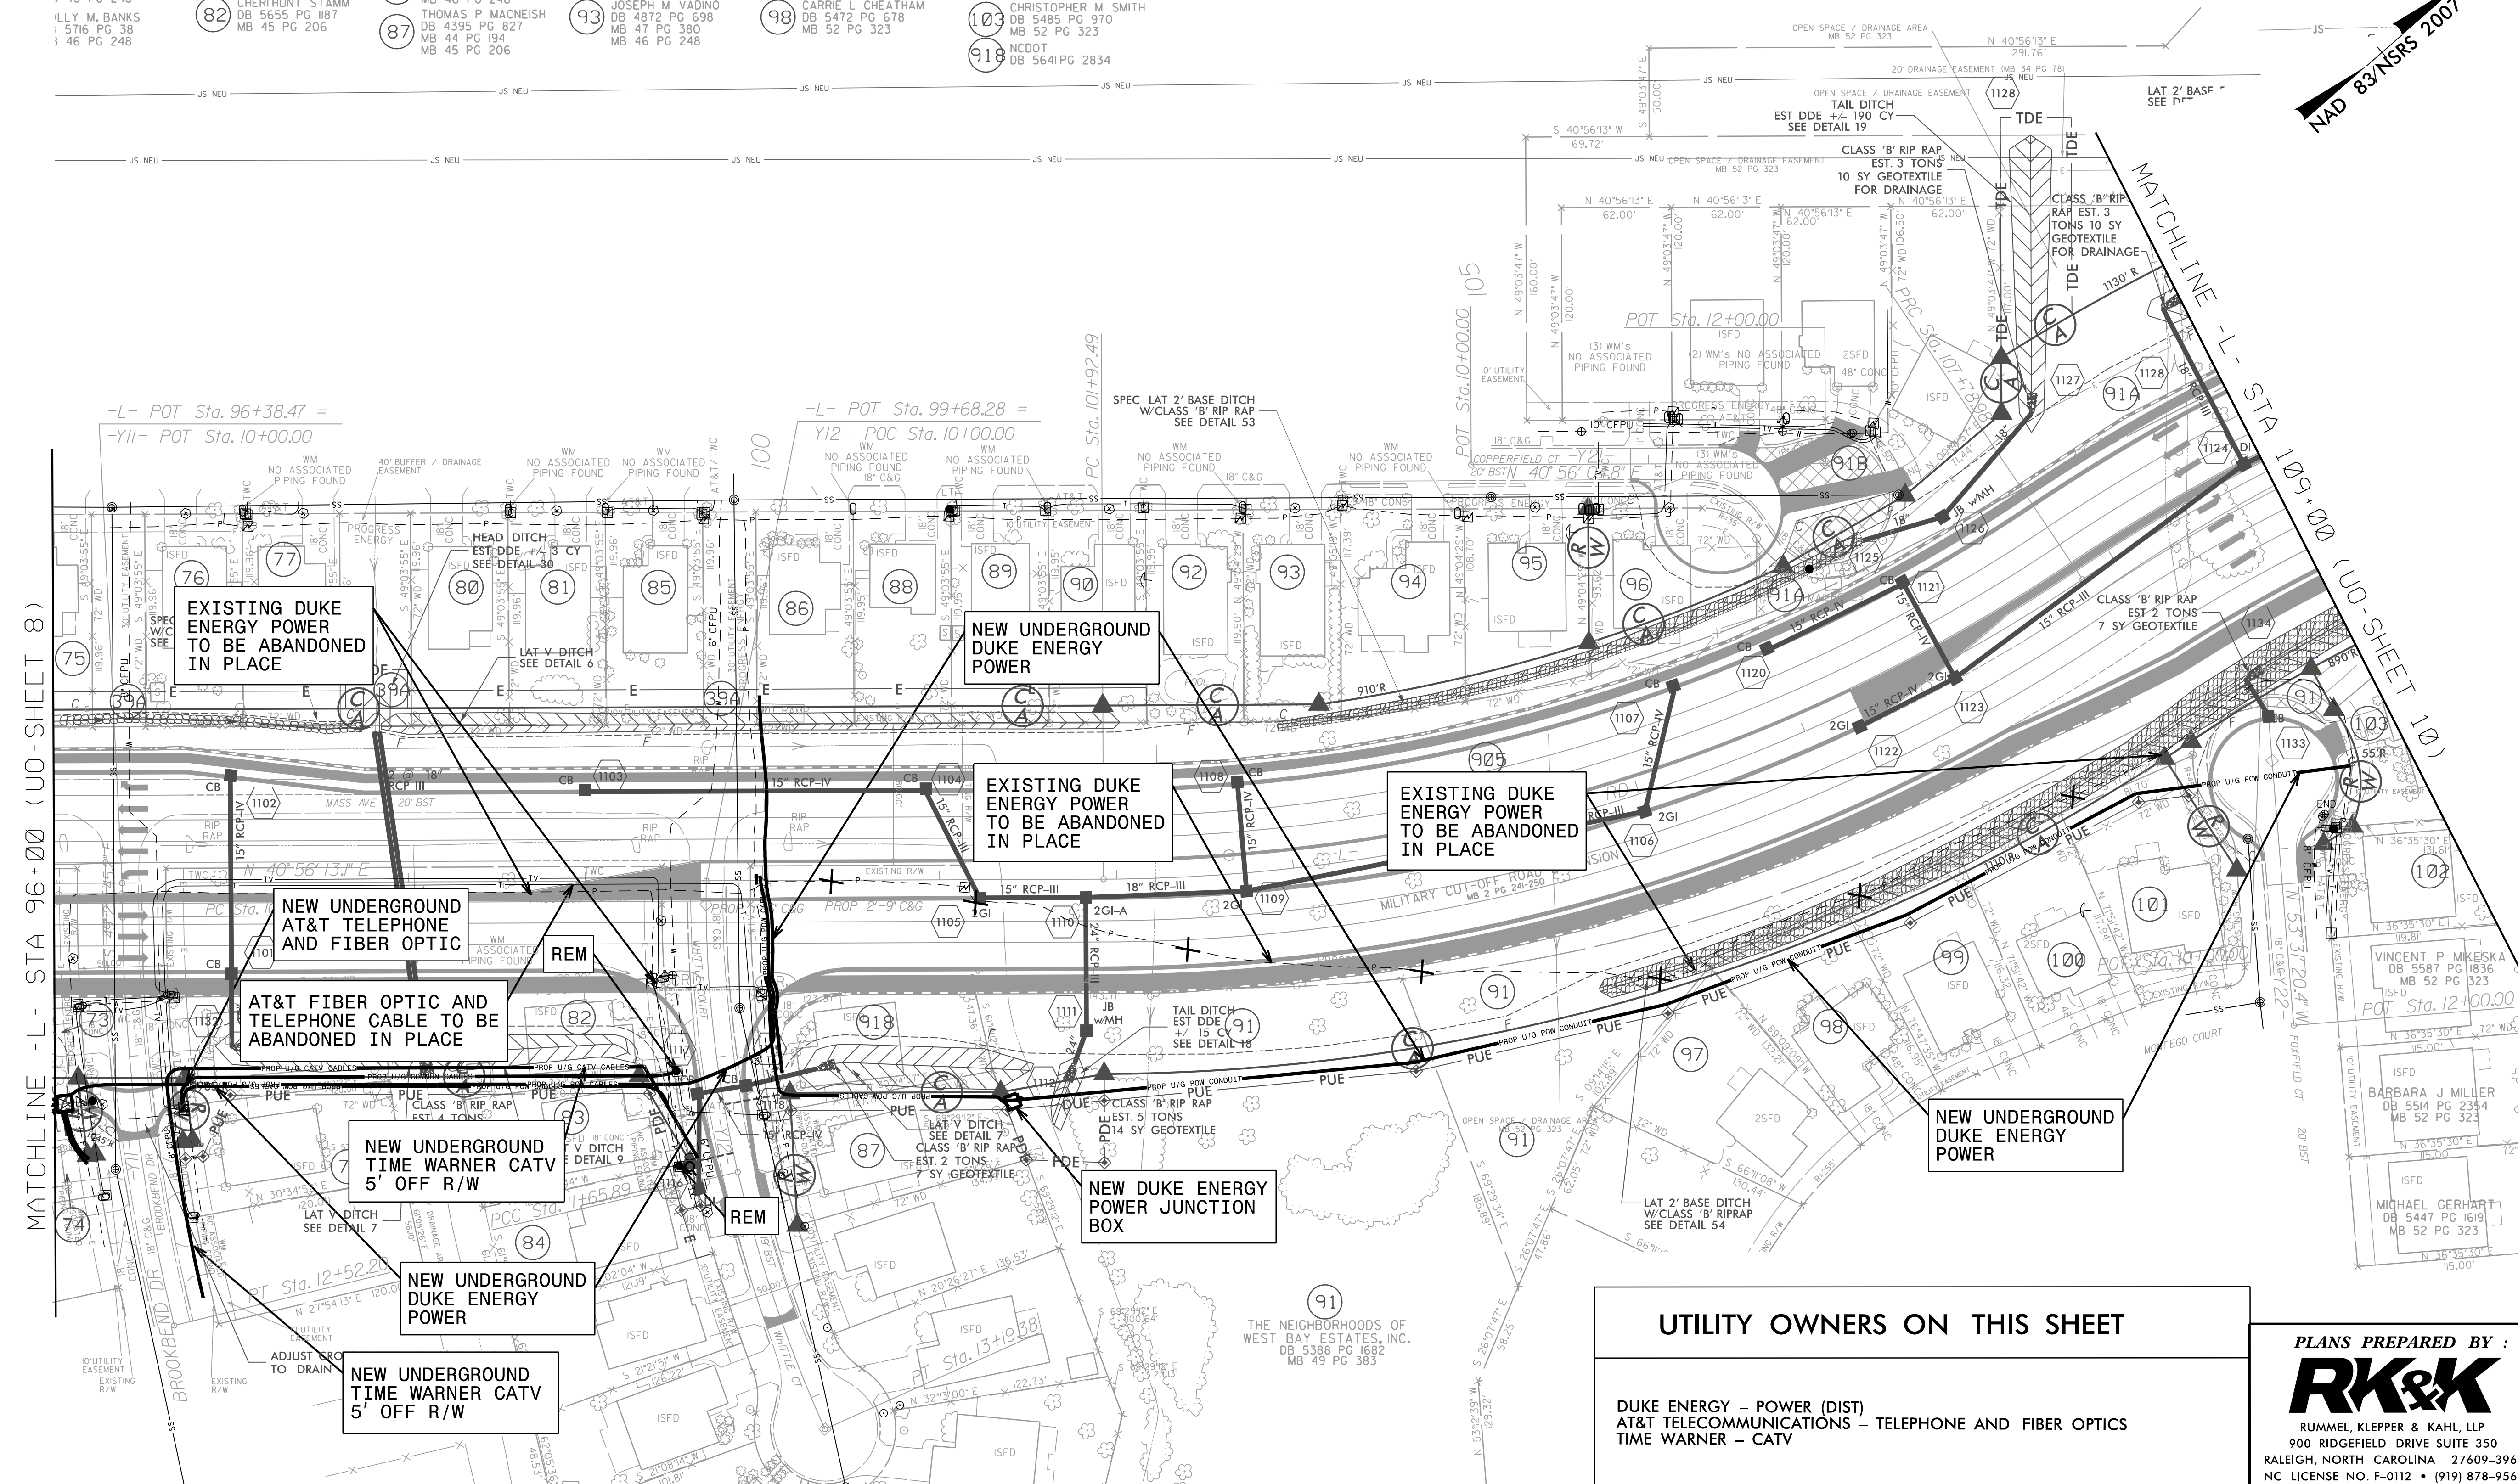

UTILITY OWNERS ON THIS SHEET

DUKE ENERGY – POWER (DIST)
 AT&T TELECOMMUNICATIONS – TELEPHONE AND FIBER OPTICS
 TIME WARNER – CATV

PLANS PREPARED BY :

 RUMMEL, KLEPPER & KAHL, LLP
 900 RIDGEBEND DRIVE SUITE 350
 RALEIGH, NORTH CAROLINA 27609-3960
 NC LICENSE NO. F-0112 • (919) 878-9560

