


UTILITIES BY OTHERS


NOTE:
 ALL PROPOSED UTILITY WORK SHOWN ON THIS SHEET WILL BE DONE BY OTHERS. NO PAYMENT WILL BE MADE TO THE CONTRACTOR FOR PROPOSED UTILITY WORK SHOWN ON THIS SHEET.

- 114 COURTNEY PINES HOA
DB 4889 PG 3128
MB 48 PG 180
- 134 GREG L BRYANT
DB 5244 PG 1507
MB 48 PG 180
- 136 AMY R KROEPLIN
DB 5451 PG 1390
MB 52 PG 41
- 138 JOHN HOLT
DB 5587 PG 1094
MB 48 PG 180
- 139 MARY ANNE MUNTO
DB 5470 PG 94
MB 52 PG 41
- 140 GEORGE A SCHMITT
DB 5462 PG 2757
MB 52 PG 41
- 141 RROBERT THRONE
DB 5233 PG 1624
MB 48 PG 180
- 142 AMANDA ROSE MARIE LABENNE
DB 5814 PG 2541
MB 52 PG 41
- 144 BRADLEY R CARTER
DB 5197 PG 2149
MB 48 PG 180

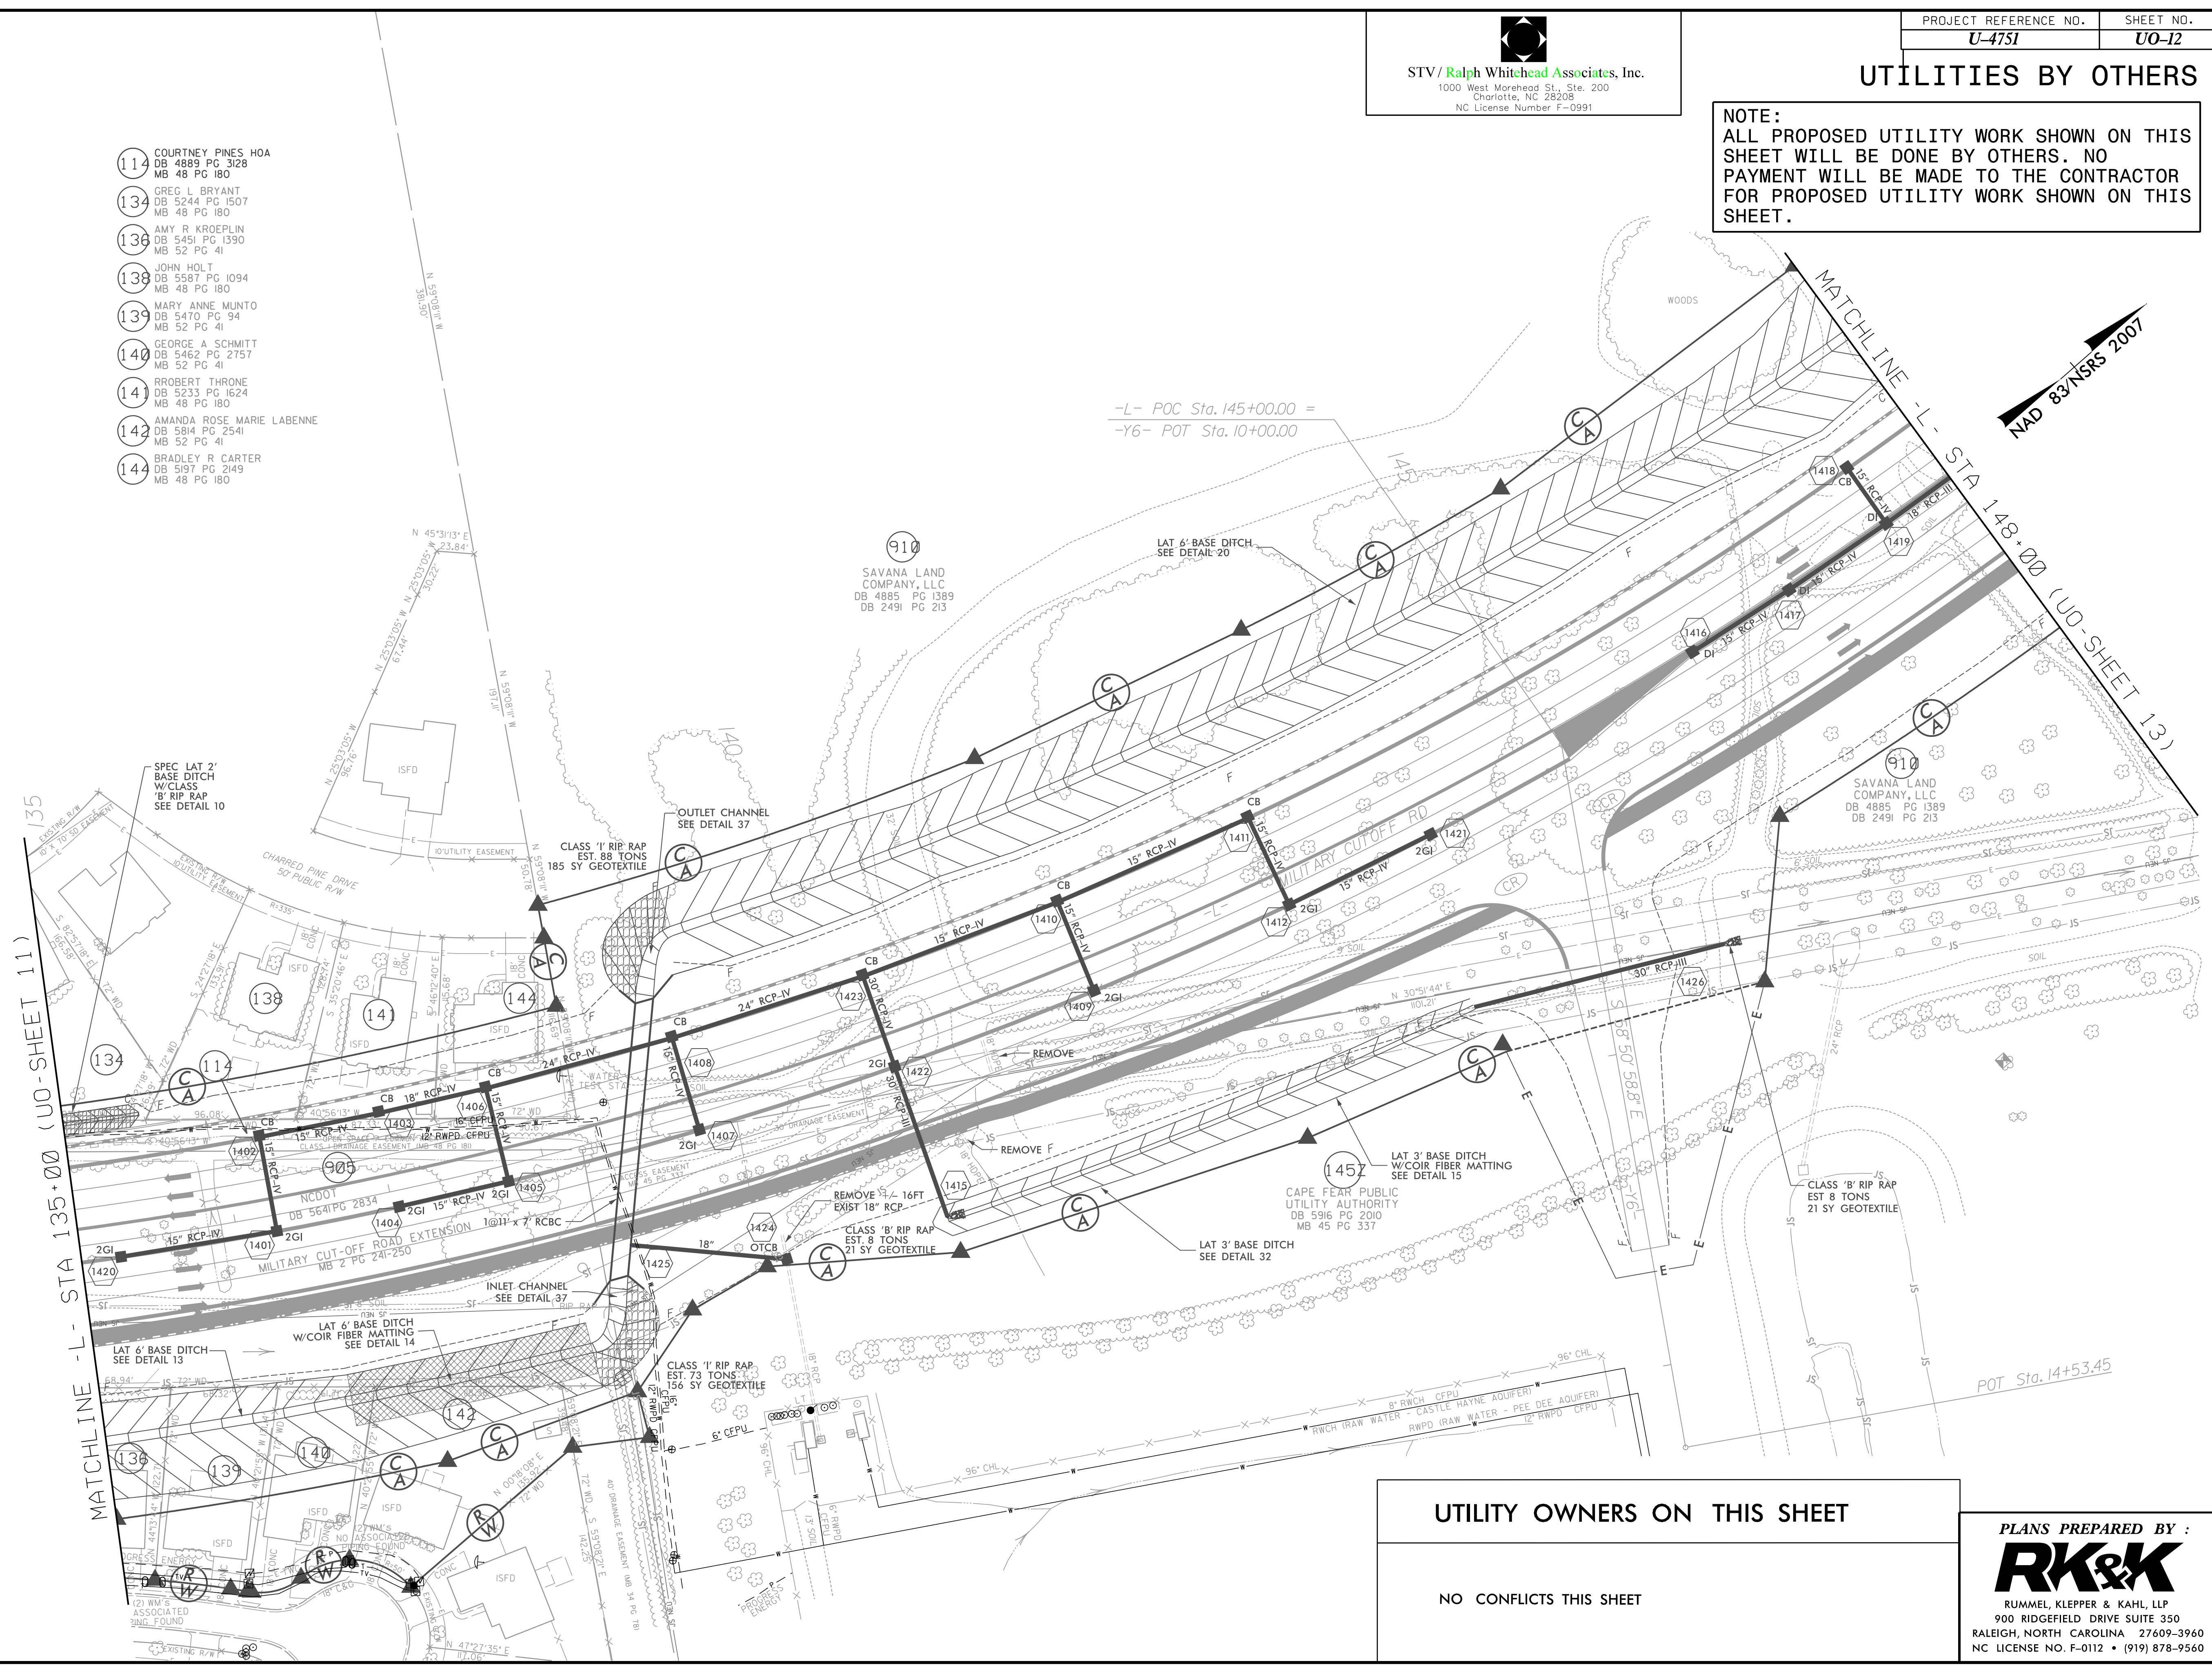

MATCHLINE - L- STA 135+00 (UO-SHEET 11)

MATCHLINE - L- STA 148+00 (UO-SHEET 13)

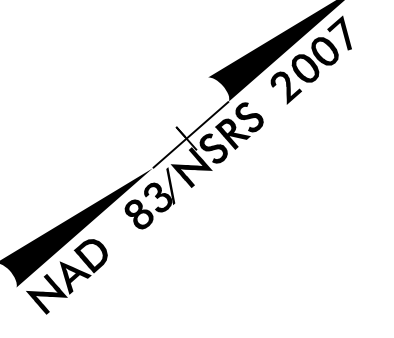

UTILITY OWNERS ON THIS SHEET

NO CONFLICTS THIS SHEET

PLANS PREPARED BY :

RUMMEL, KLEPPER & KAHL, LLP
 900 RIDGEFIELD DRIVE SUITE 350
 RALEIGH, NORTH CAROLINA 27609-3960
 NC LICENSE NO. F-0112 • (919) 878-9560