
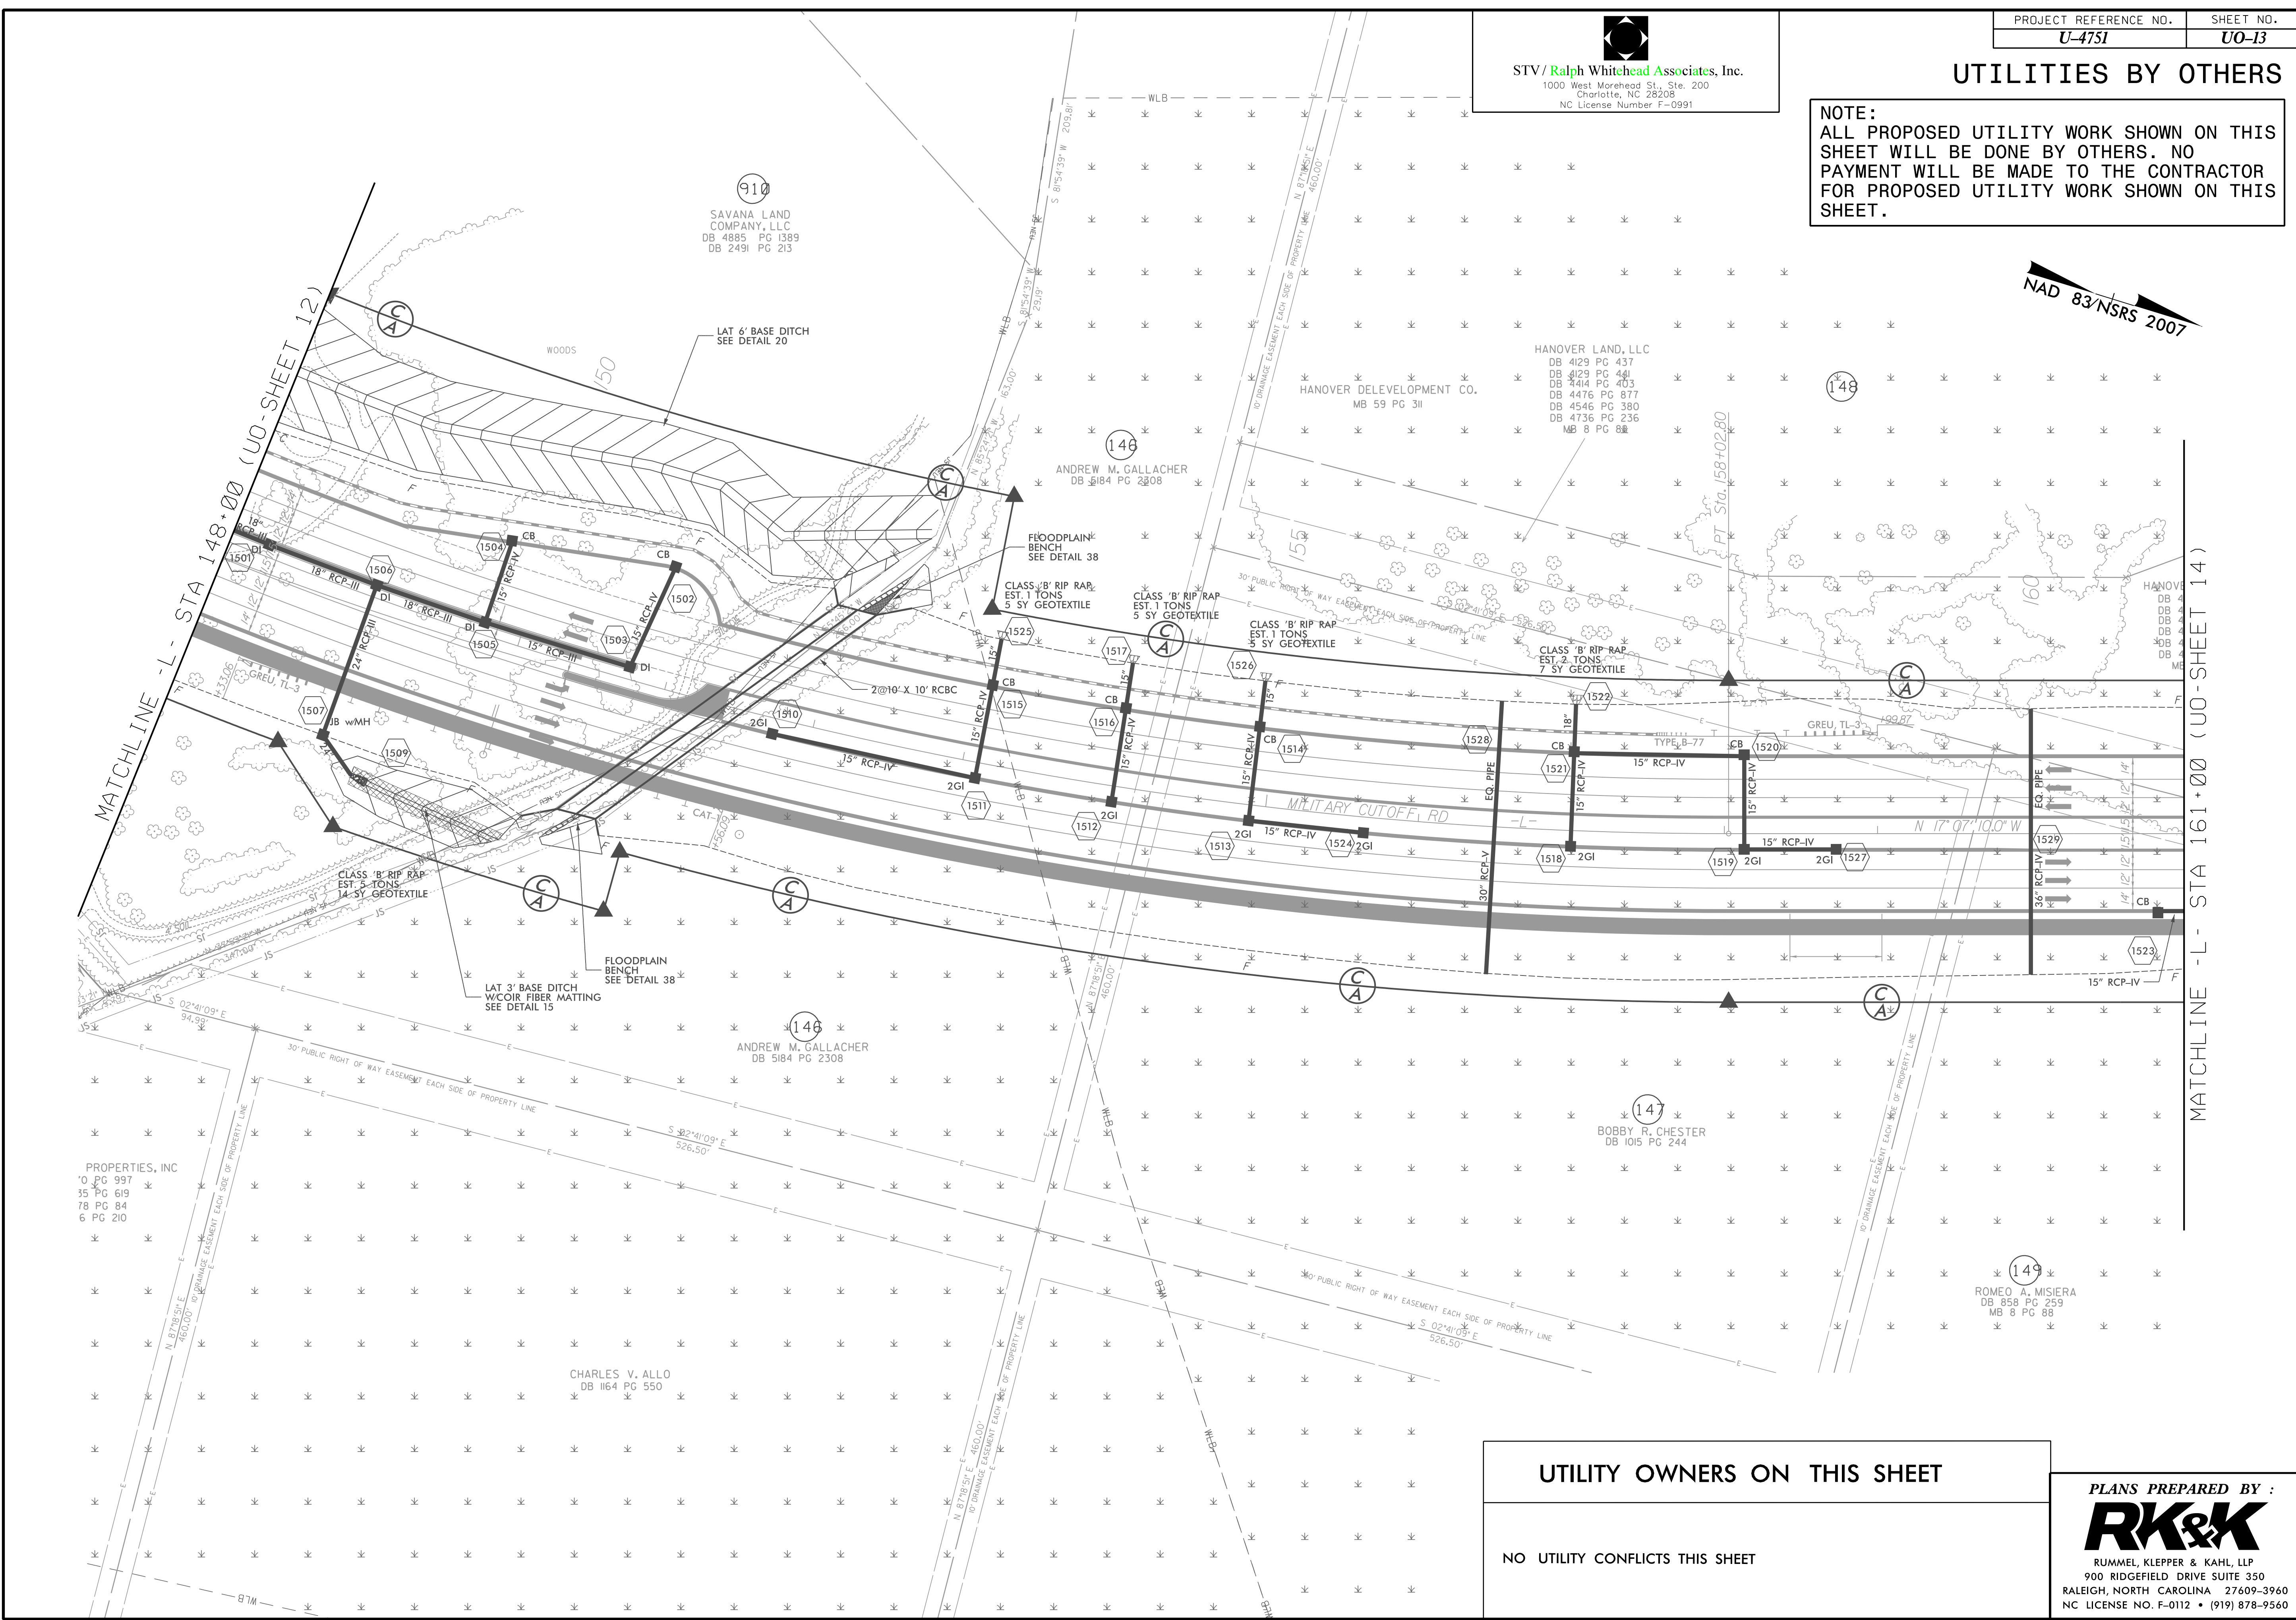


STV / Ralph Whitehead Associates, Inc.
 1000 West Morehead St., Ste. 200
 Charlotte, NC 28208
 NC License Number F-0991

UTILITIES BY OTHERS

NOTE:
 ALL PROPOSED UTILITY WORK SHOWN ON THIS SHEET WILL BE DONE BY OTHERS. NO PAYMENT WILL BE MADE TO THE CONTRACTOR FOR PROPOSED UTILITY WORK SHOWN ON THIS SHEET.

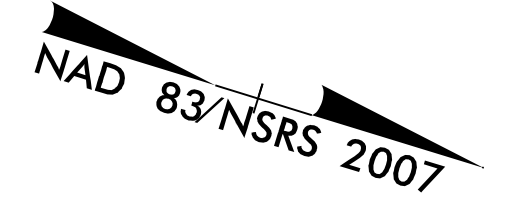

MATCHLINE - L- STA 148+00 (UO-SHEET 12)

MATCHLINE - L- STA 161+00 (UO-SHEET 14)

PROPERTIES, INC
 0 PG 997
 35 PG 619
 78 PG 84
 6 PG 210

CHARLES V. ALLO
 DB 1164 PG 550

910
 SAVANA LAND COMPANY, LLC
 DB 4885 PG 1389
 DB 2491 PG 213

146
 ANDREW M. GALLACHER
 DB 5184 PG 2308

146
 ANDREW M. GALLACHER
 DB 5184 PG 2308

147
 BOBBY R. CHESTER
 DB 1015 PG 244

149
 ROMEO A. MISIERA
 DB 858 PG 259
 MB 8 PG 88

UTILITY OWNERS ON THIS SHEET

NO UTILITY CONFLICTS THIS SHEET

PLANS PREPARED BY :

 RUMMEL, KLEPPER & KAHL, LLP
 900 RIDGEFIELD DRIVE SUITE 350
 RALEIGH, NORTH CAROLINA 27609-3960
 NC LICENSE NO. F-0112 • (919) 878-9560