
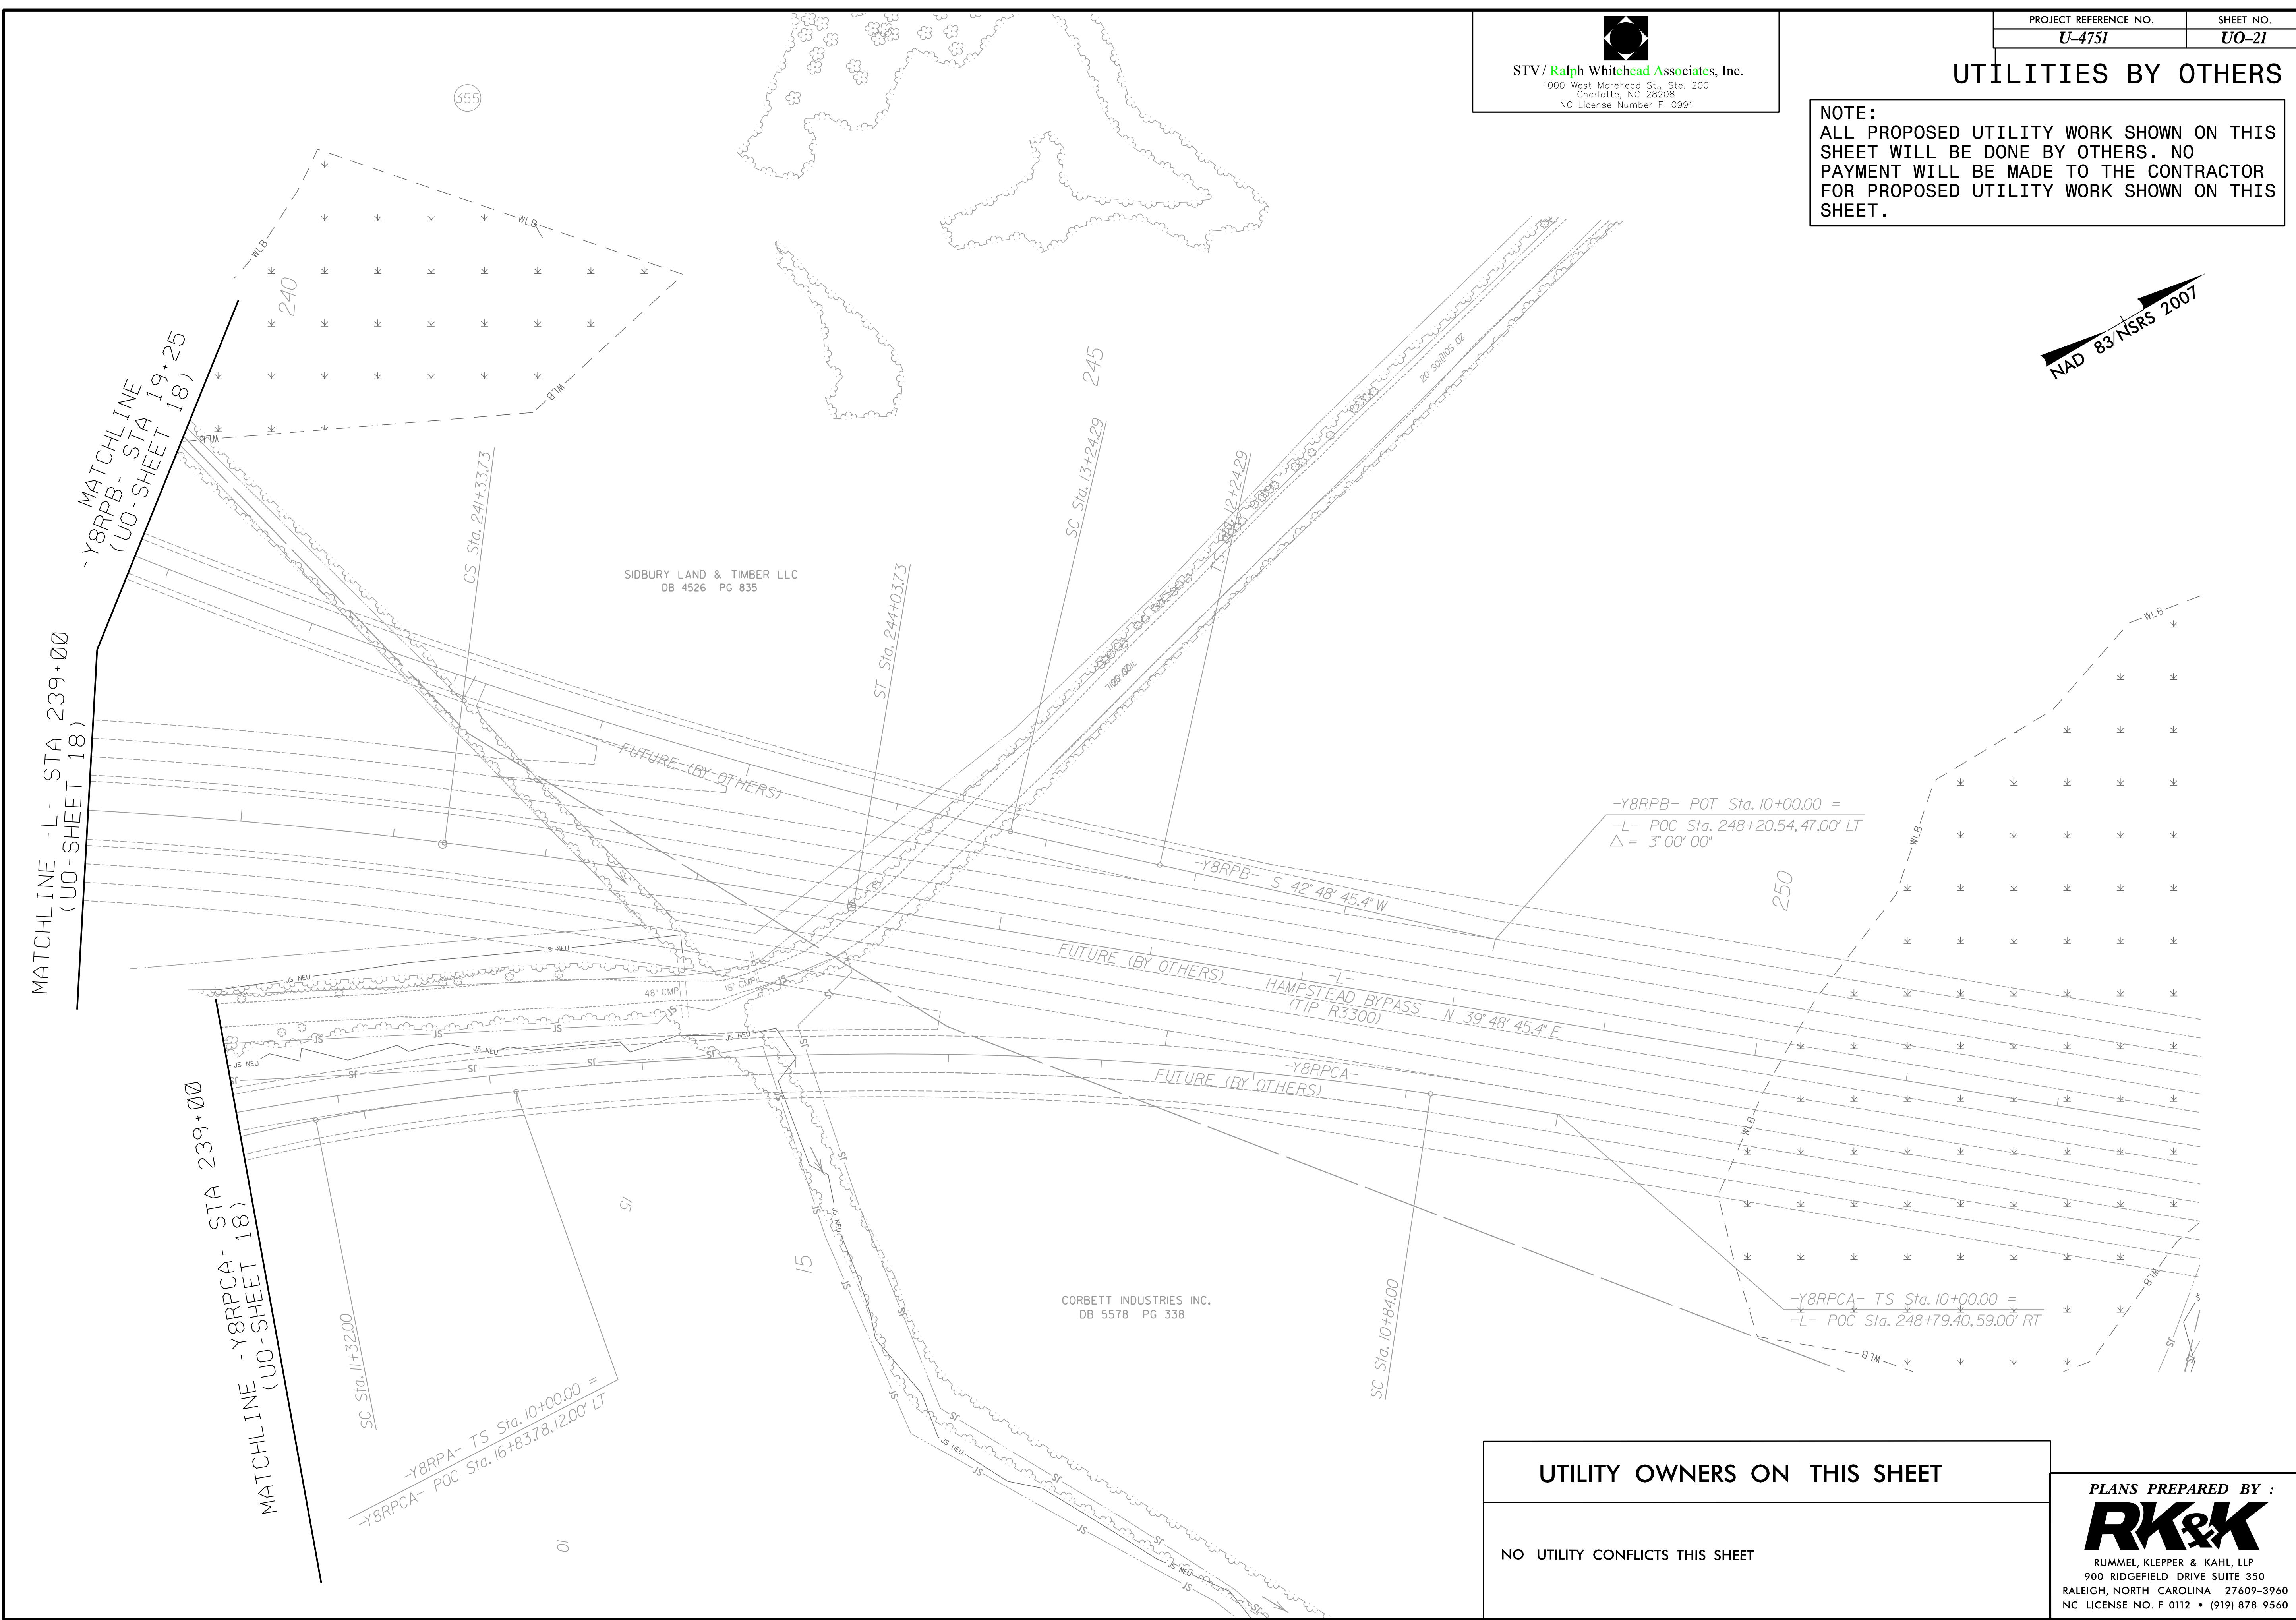


UTILITIES BY OTHERS

NOTE:
 ALL PROPOSED UTILITY WORK SHOWN ON THIS SHEET WILL BE DONE BY OTHERS. NO PAYMENT WILL BE MADE TO THE CONTRACTOR FOR PROPOSED UTILITY WORK SHOWN ON THIS SHEET.

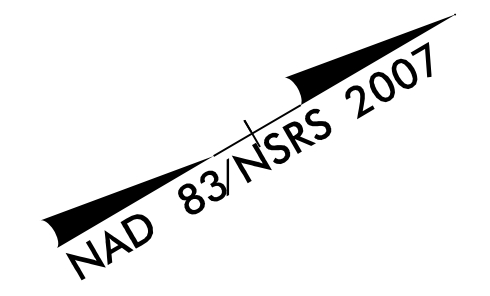

-Y8RPB- POT Sta. 10+00.00 =
 -L- POC Sta. 248+20.54, 47.00' LT
 $\Delta = 3^{\circ} 00' 00''$

250

-L- HAMPSTEAD BYPASS
 (TIP R3300) N 39° 48' 45.4" E

-Y8RPCA-
 FUTURE (BY OTHERS)

-Y8RPCA- TS Sta. 10+00.00 =
 -L- POC Sta. 248+79.40, 59.00' RT

-Y8RPA- TS Sta. 10+00.00 =
 -Y8RPCA- POC Sta. 16+83.78, 12.00' LT

UTILITY OWNERS ON THIS SHEET

NO UTILITY CONFLICTS THIS SHEET

PLANS PREPARED BY :

RUMMEL, KLEPPER & KAHL, LLP
 900 RIDGEFIELD DRIVE SUITE 350
 RALEIGH, NORTH CAROLINA 27609-3960
 NC LICENSE NO. F-0112 • (919) 878-9560