


  
**STV / Ralph Whitehead Associates, Inc.**  
 1000 West Morehead St., Ste. 200  
 Charlotte, NC 28208  
 NC License Number F-0991

## UTILITIES BY OTHERS

**NOTE:**  
 ALL PROPOSED UTILITY WORK SHOWN ON THIS SHEET WILL BE DONE BY OTHERS. NO PAYMENT WILL BE MADE TO THE CONTRACTOR FOR PROPOSED UTILITY WORK SHOWN ON THIS SHEET.

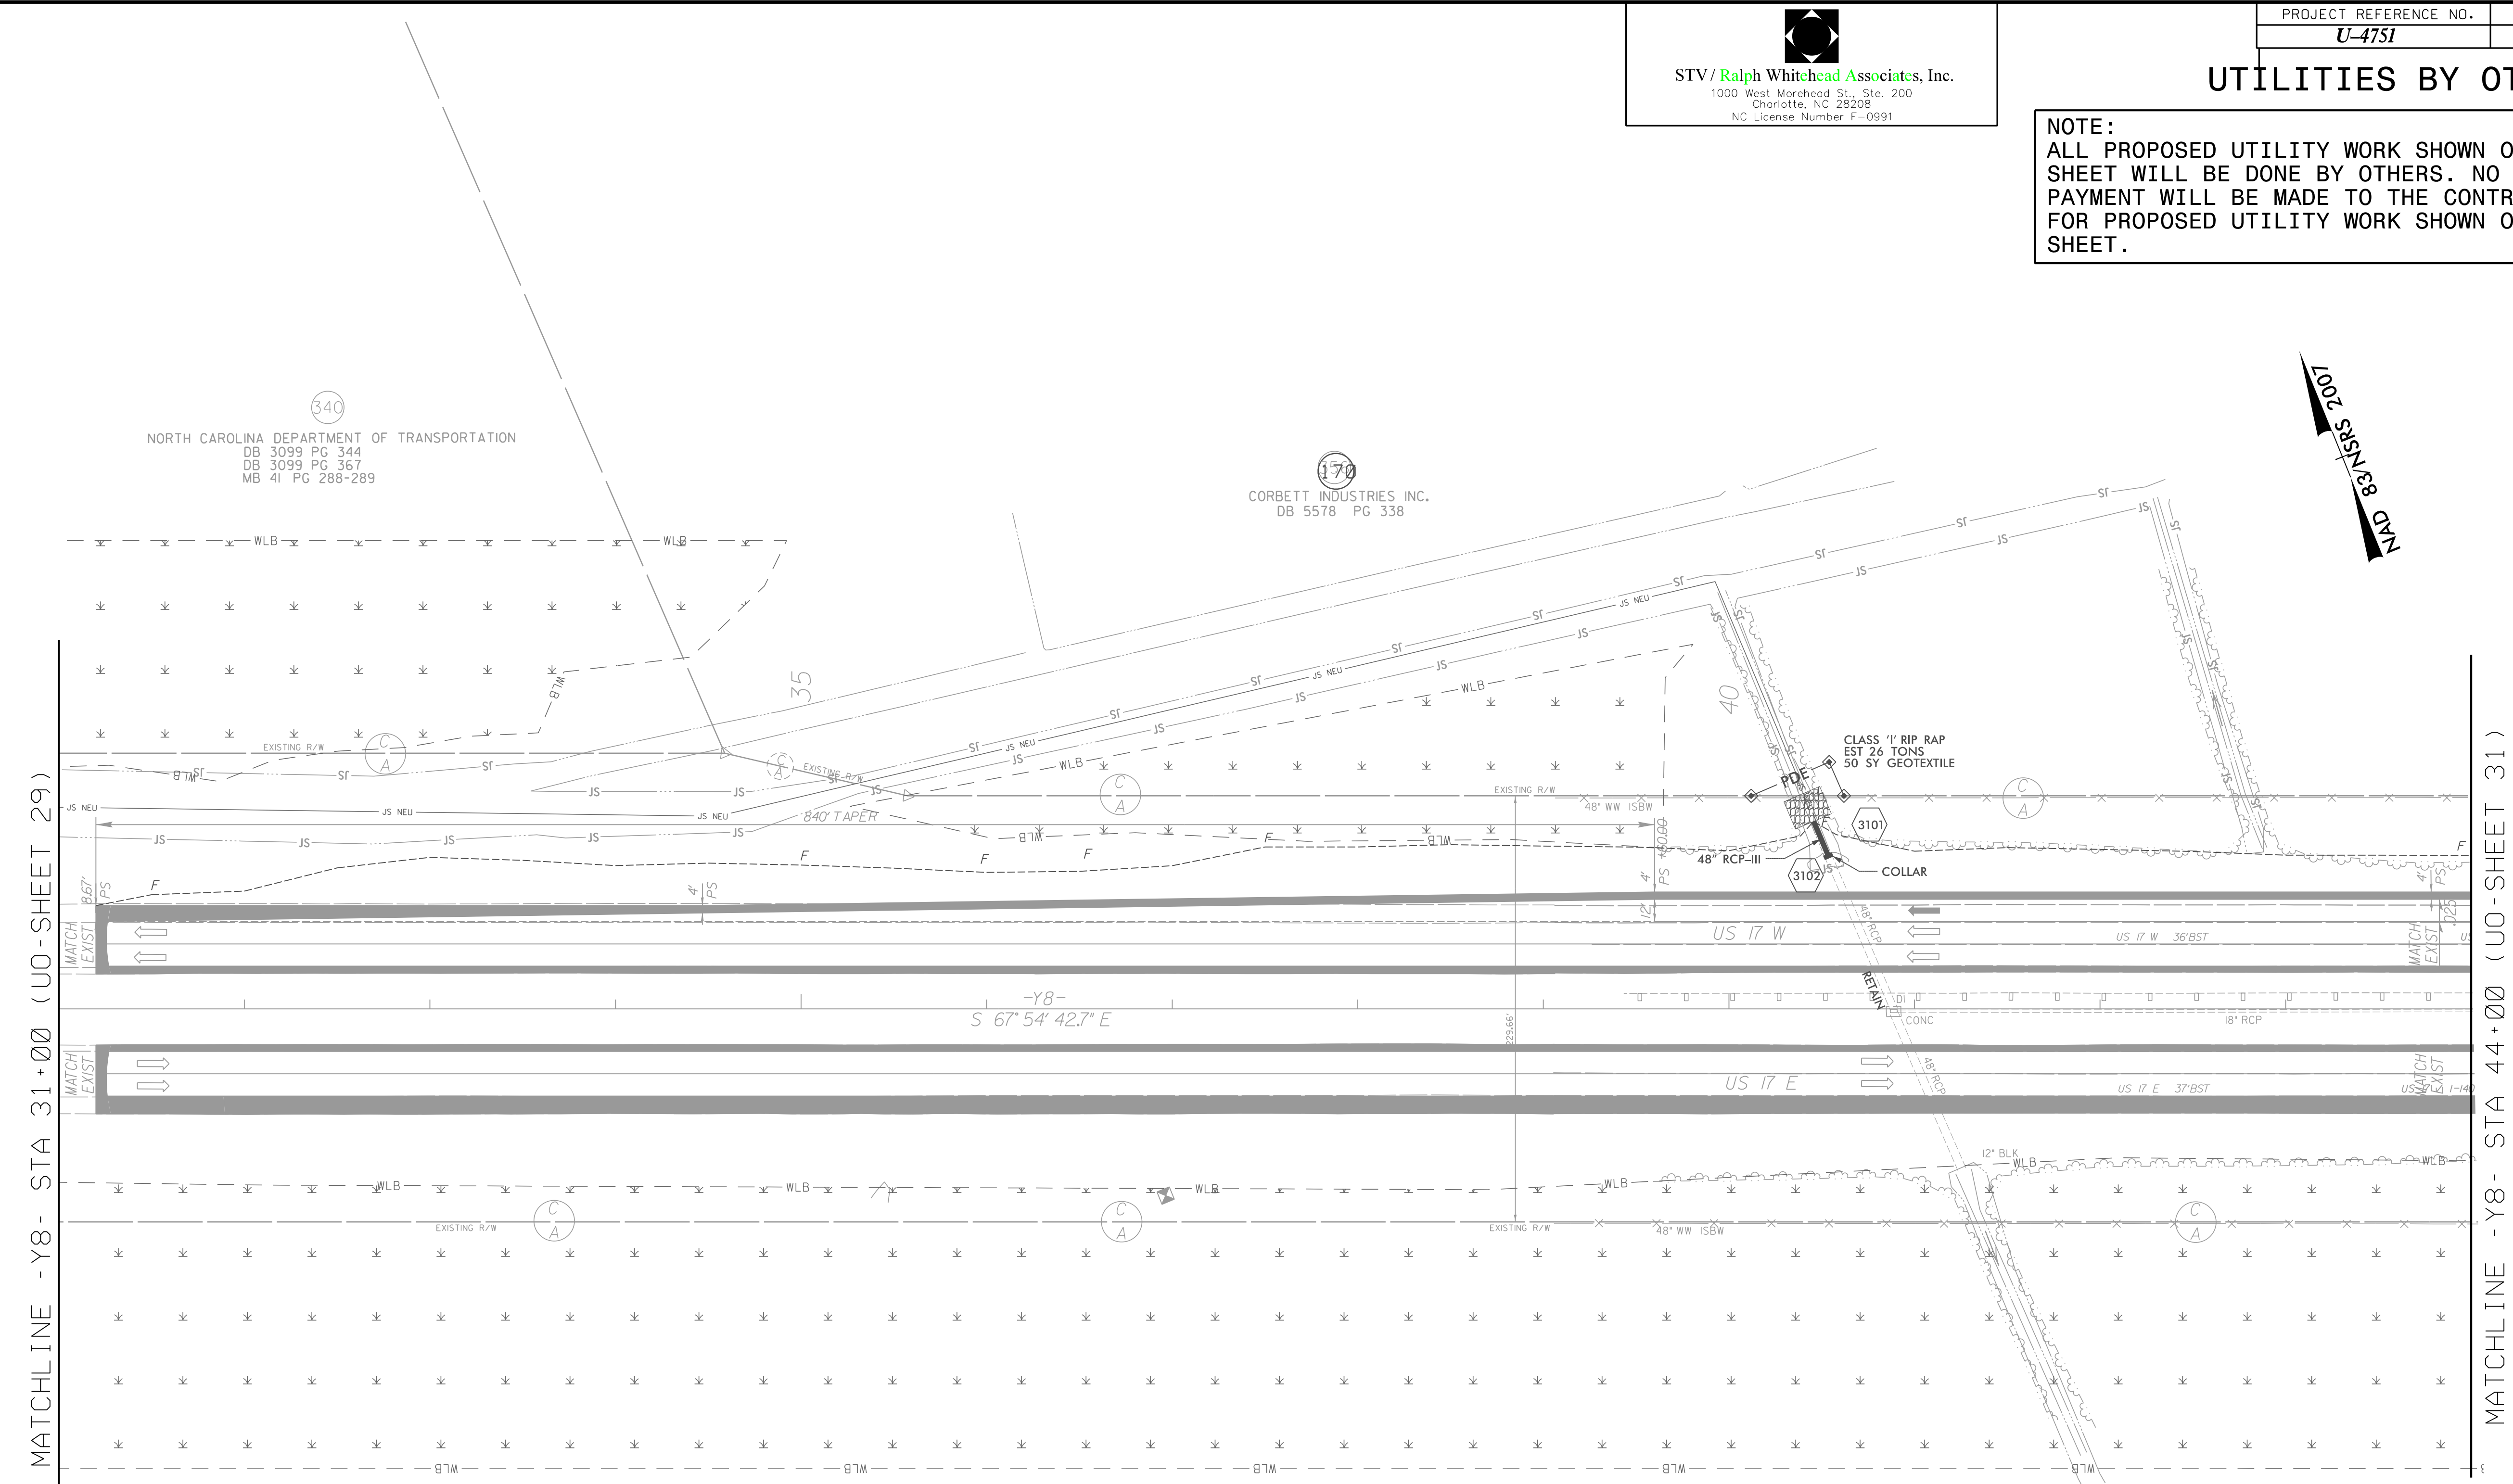

340  
 NORTH CAROLINA DEPARTMENT OF TRANSPORTATION  
 DB 3099 PG 344  
 DB 3099 PG 367  
 MB 41 PG 288-289

170  
 CORBETT INDUSTRIES INC.  
 DB 5578 PG 338

100' 83' N 81° 58' W

340  
 NORTH CAROLINA DEPARTMENT OF TRANSPORTATION  
 DB 3099 PG 367  
 MB 41 PG 288-289

**UTILITY OWNERS ON THIS SHEET**

NO UTILITY CONFLICTS THIS SHEET

**PLANS PREPARED BY :**  
  
 RUMMEL, KLEPPER & KAHL, LLP  
 900 RIDGEFIELD DRIVE SUITE 350  
 RALEIGH, NORTH CAROLINA 27609-3960  
 NC LICENSE NO. F-0112 • (919) 878-9560