


UTILITIES BY OTHERS

NOTE:  
 ALL PROPOSED UTILITY WORK SHOWN ON THIS SHEET WILL BE DONE BY OTHERS. NO PAYMENT WILL BE MADE TO THE CONTRACTOR FOR PROPOSED UTILITY WORK SHOWN ON THIS SHEET.

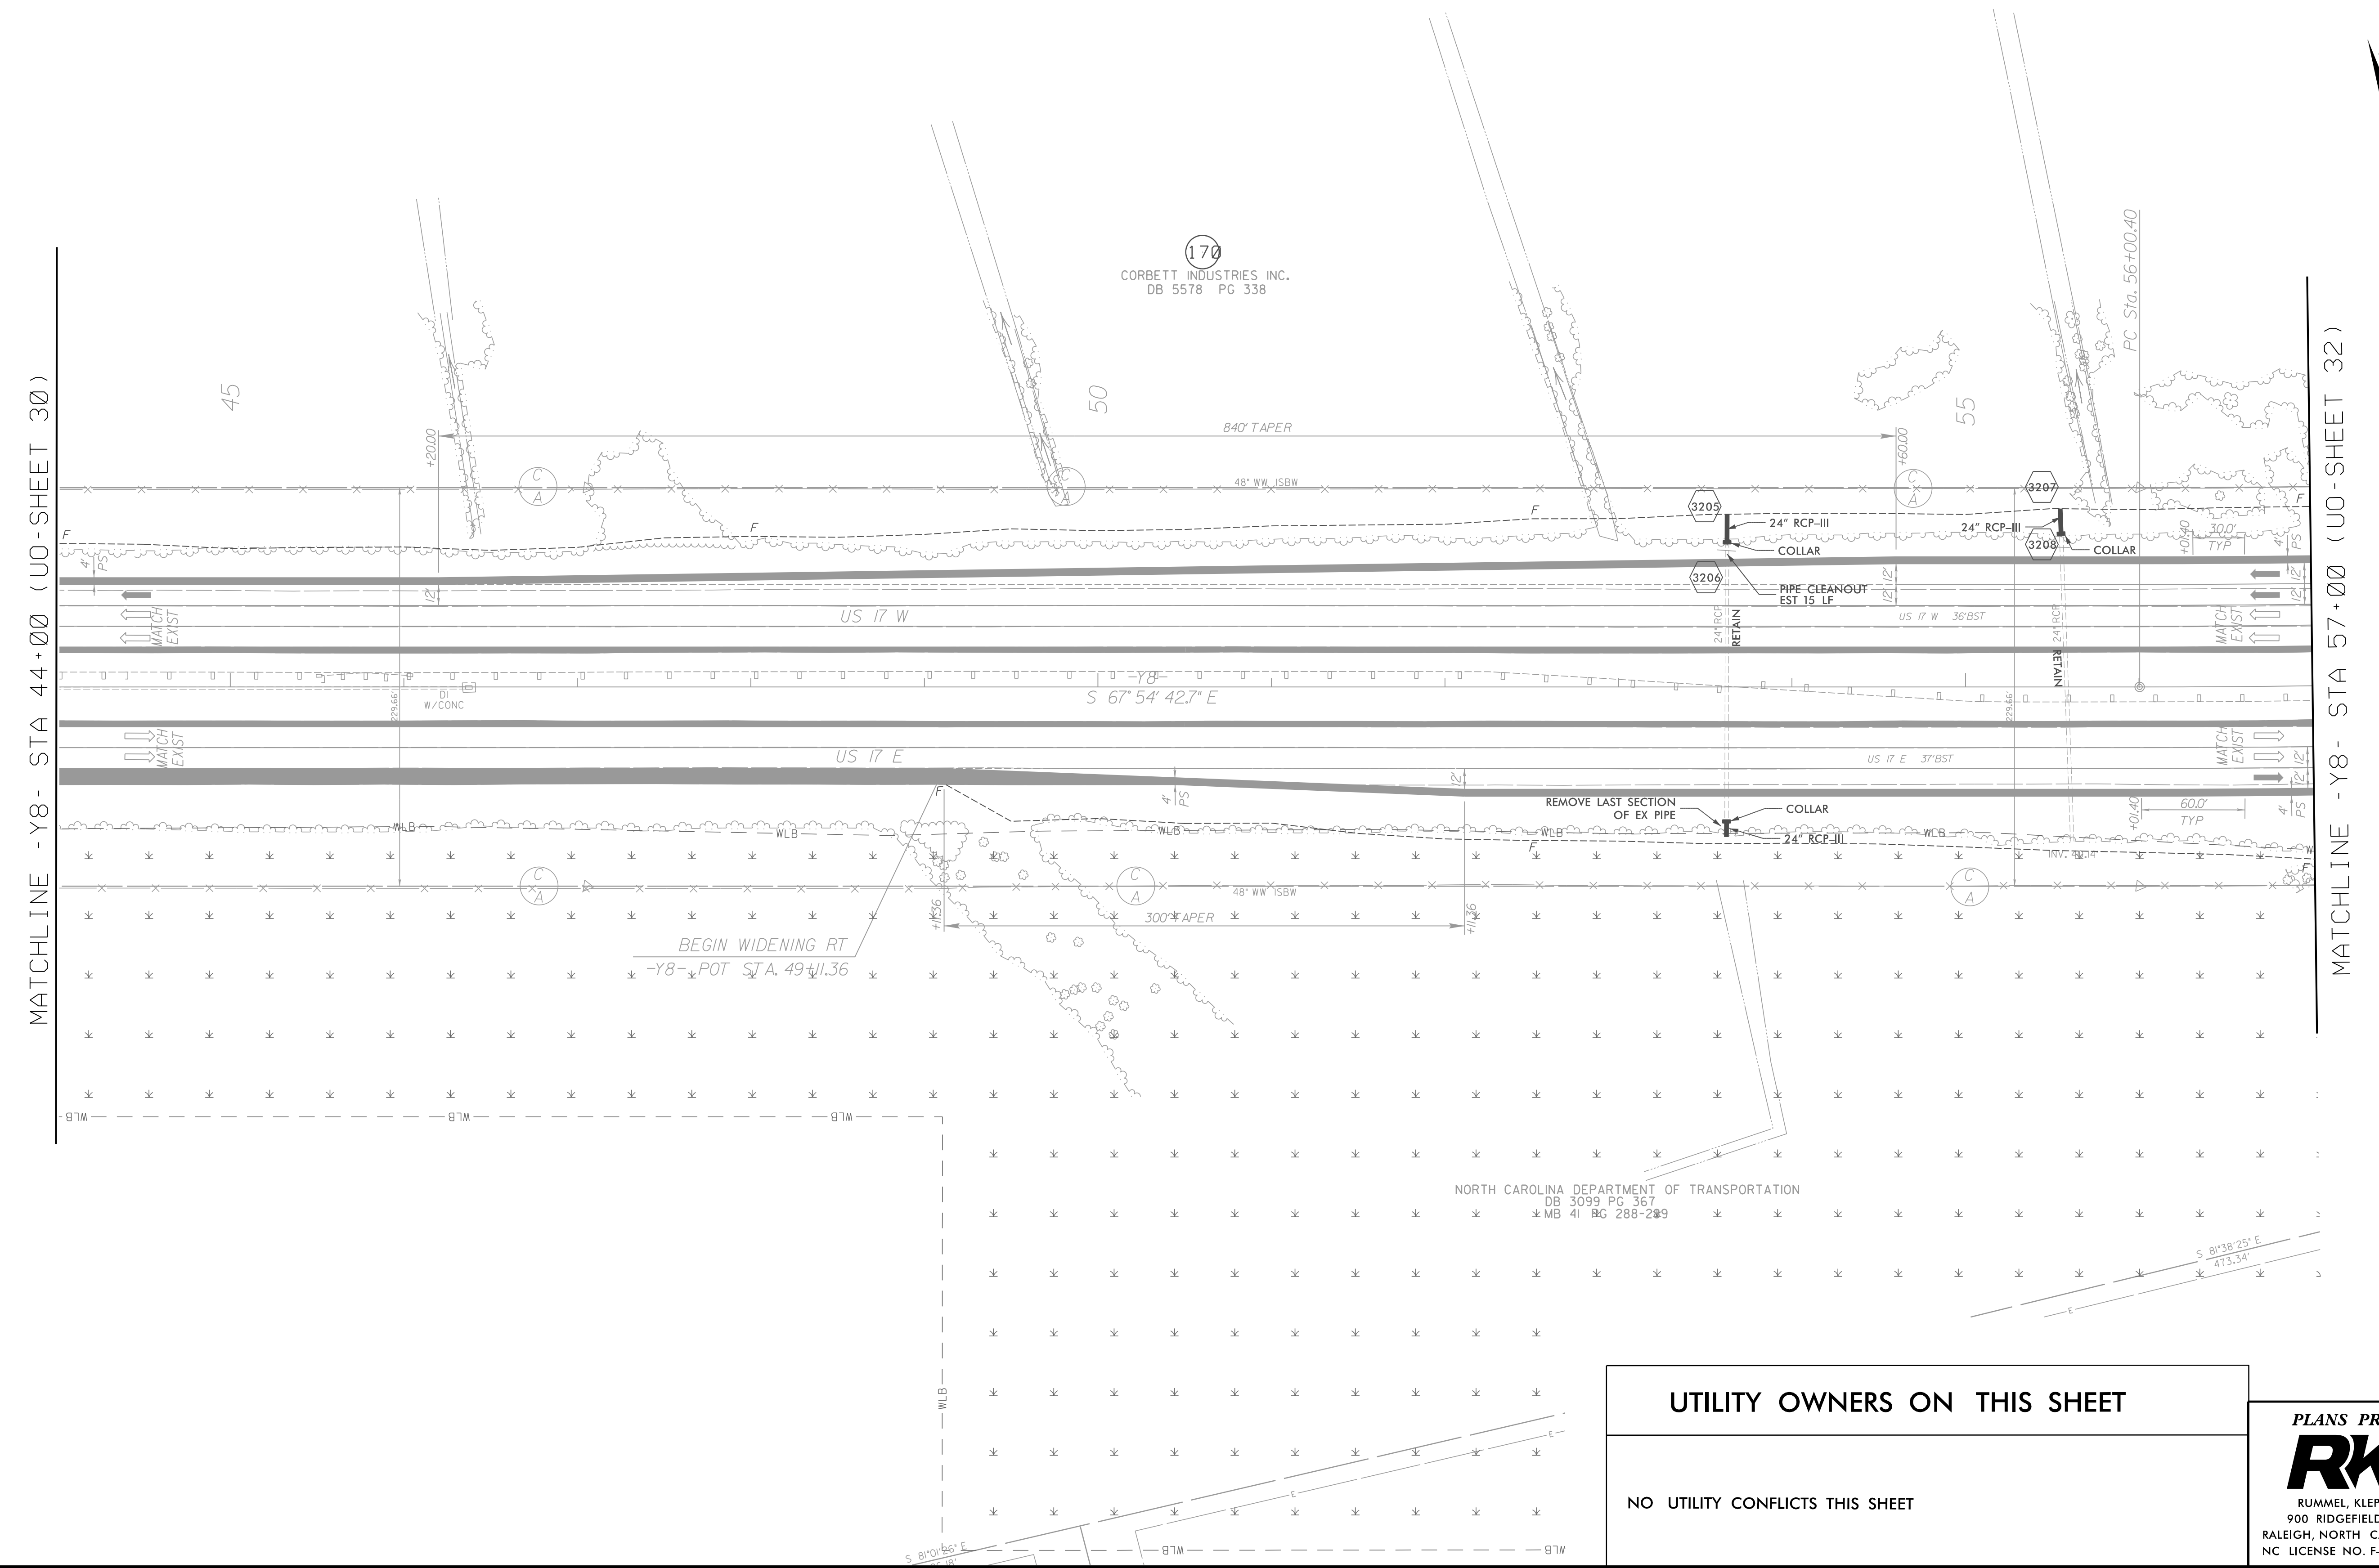

MAD 8/25/2007

170  
 CORBETT INDUSTRIES INC.  
 DB 5578 PG 338

NORTH CAROLINA DEPARTMENT OF TRANSPORTATION  
 DB 3099 PG 367  
 MB 41 BG 288-289

UTILITY OWNERS ON THIS SHEET

NO UTILITY CONFLICTS THIS SHEET

PLANS PREPARED BY :  
**RK&K**  
 RUMMEL, KLEPPER & KAHL, LLP  
 900 RIDGEFIELD DRIVE SUITE 350  
 RALEIGH, NORTH CAROLINA 27609-3960  
 NC LICENSE NO. F-0112 • (919) 878-9560