



HORIZONTAL CURVE DATA

-L-
 PI STA. 39+36.24
 $\Delta = 33^\circ-37'-21.7''$ (LT.)
 $D = 2^\circ-48'-31''$
 $L = 1197.13'$
 $T = 616.35'$
 $R = 2040.0'$

LONG CHORD LAYOUT
 ALL BENTS ARE PARALLEL

PROJECT NO. U-4751
NEW HANOVER COUNTY
 STATION: 38+94.20 -L-
 SHEET 3 OF 4

STATE OF NORTH CAROLINA
 DEPARTMENT OF TRANSPORTATION
 RALEIGH
GENERAL DRAWING
LONG CHORD LAYOUT

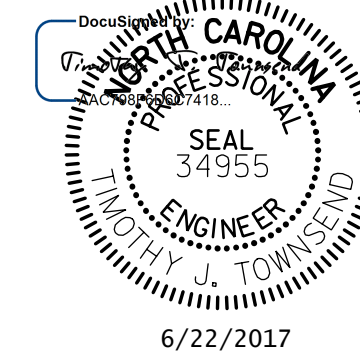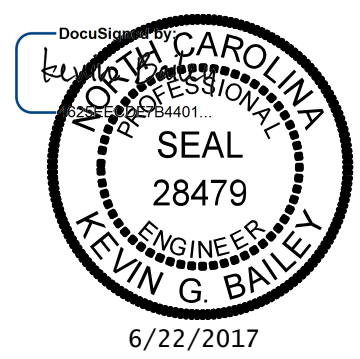

DOCUMENT NOT CONSIDERED FINAL
 UNLESS ALL SIGNATURES COMPLETED

REVISIONS						SHEET NO.
NO.	BY:	DATE:	NO.	BY:	DATE:	S1-3
1			3			TOTAL SHEETS
2			4			36

R:\401.005_U4751_SMLL.LC_003_640201.dgn
 6/22/2017 3:14:24 PM
 ch11k1hmb

DRAWN BY : VMW DATE : 4-17 DESIGN ENGINEER OF RECORD: T. TOWNSEND DATE : 5-17
 CHECKED BY : AJP DATE : 4-17