


NOTE:
1. FOR NOTES, SEE SHEET 1 OF 2.

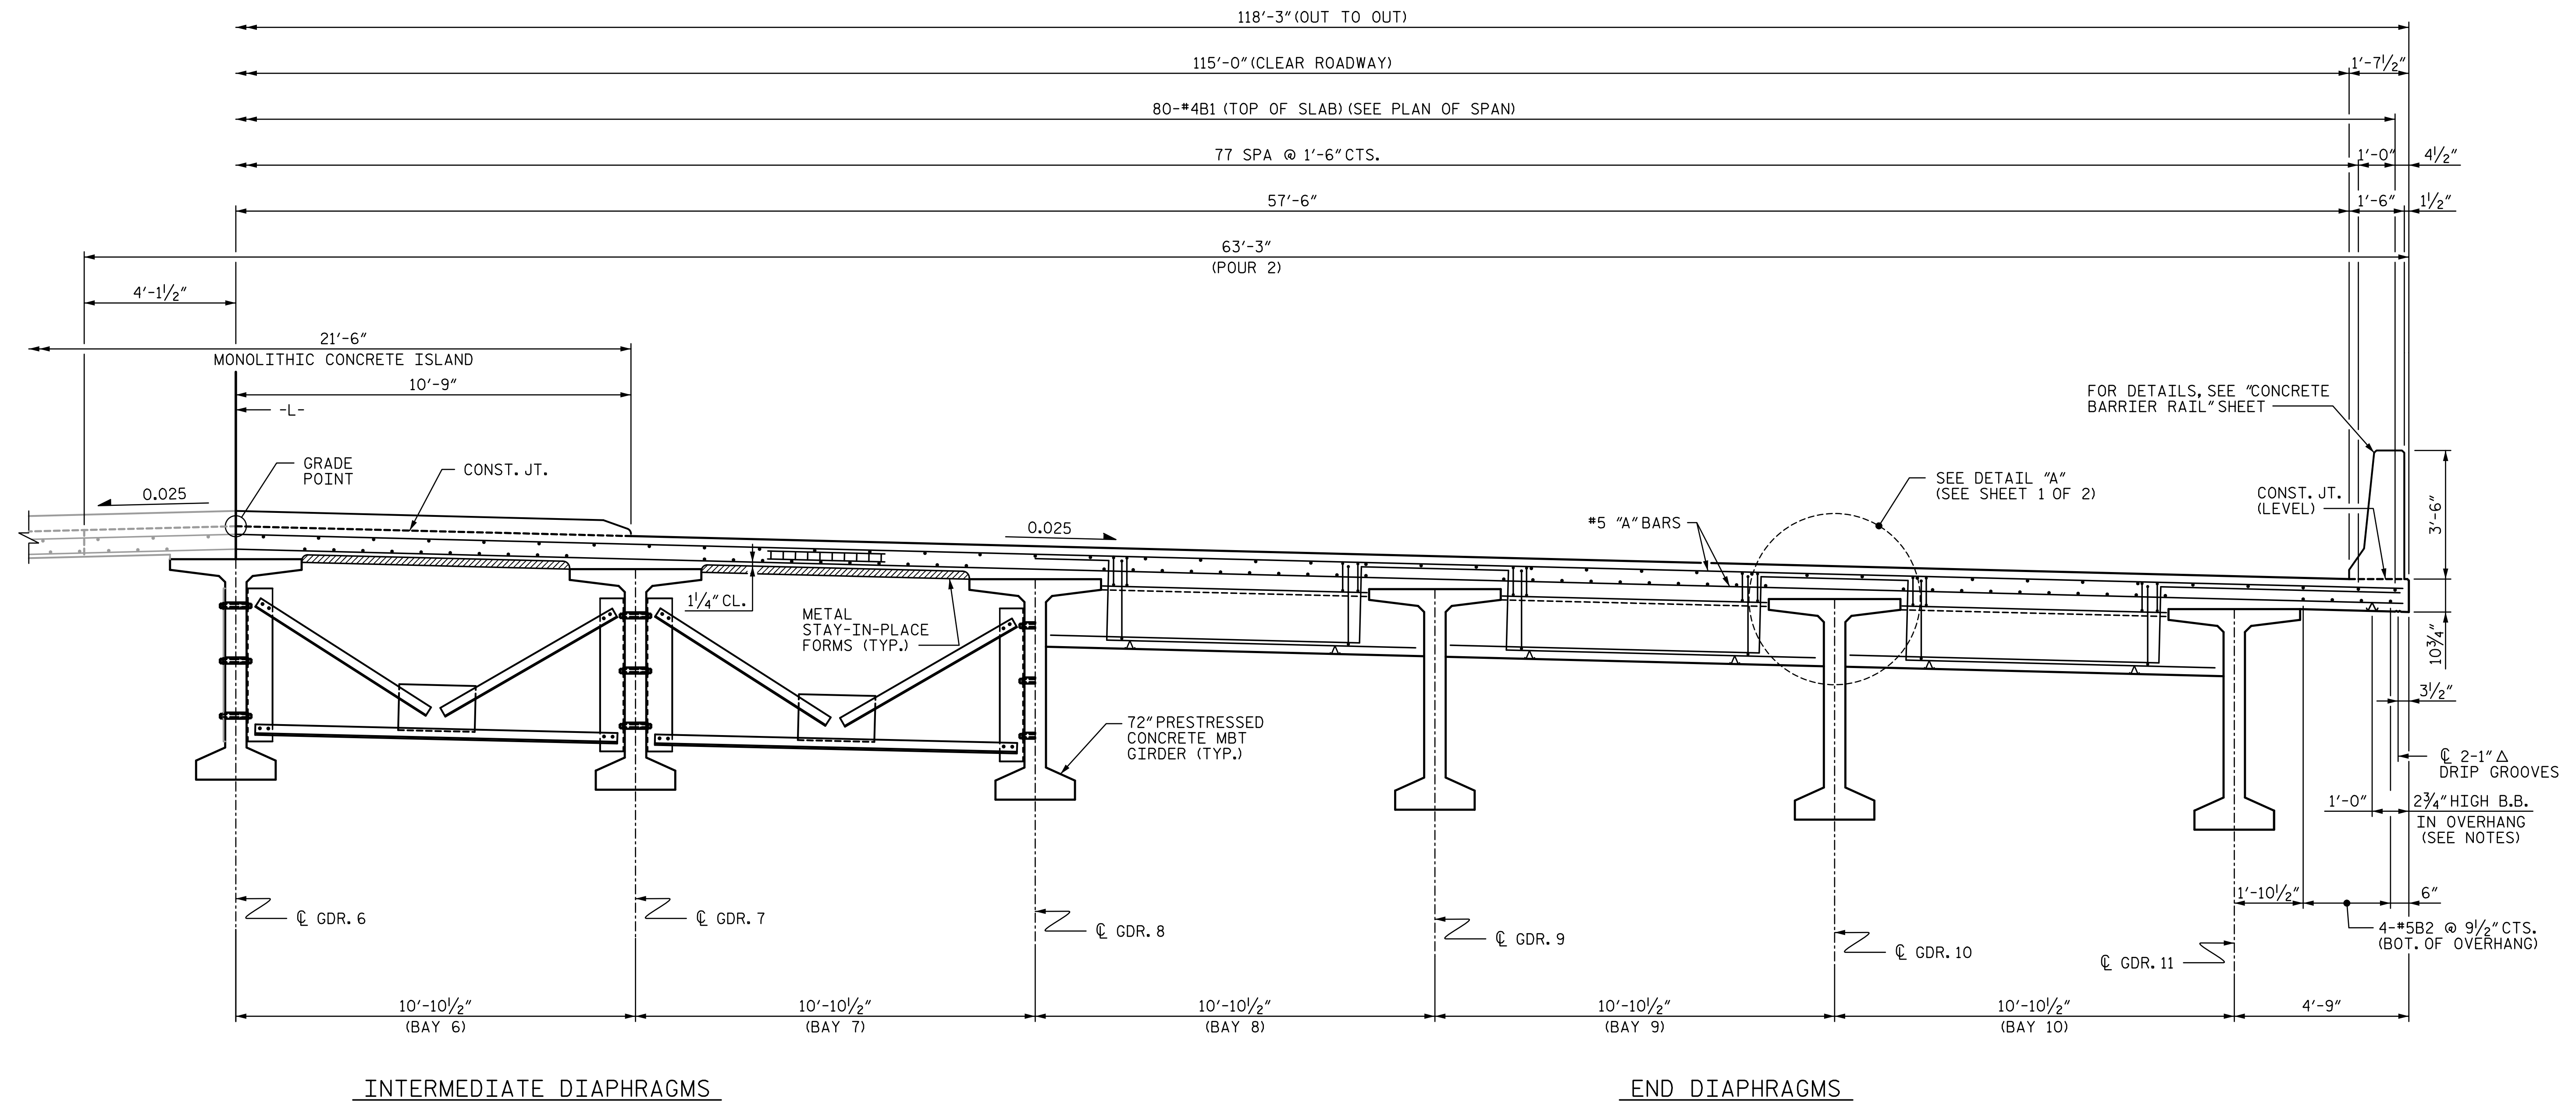

R:\402_011\14751_SMU_TS01_006_640202.dgn

13:58:49

6/27/2017

T.Townsend

PROJECT NO. U-4751

NEW HANOVER COUNTY

STATION: 62+99.10 -L-

SHEET 2 OF 2

DOCUMENT NOT CONSIDERED FINAL UNLESS ALL SIGNATURES COMPLETED		STATE OF NORTH CAROLINA DEPARTMENT OF TRANSPORTATION RALEIGH				SHEET NO. S2-6 TOTAL SHEETS 30
		SUPERSTRUCTURE TYPICAL SECTION				
		REVISIONS				

DRAWN BY : <u>TJT</u>	DATE : <u>3-17</u>	DESIGN ENGINEER OF RECORD: <u>T. TOWNSEND</u> DATE : <u>3-17</u>
CHECKED BY : <u>AJP</u>	DATE : <u>4-17</u>	