


★ NOTE: DURING CLOSURE OF CROOKED RUN RD, PLACE TEMPORARY STOP BAR ON CROOKED RUN RD AT THE APPROACH OF SILLS CREEK RD. (RSD 1101.03, 1205.01 AND 1205.04) REMOVE TEMPORARY STOP BAR AND TEMPORARY STOP SIGNS ON CROOKED RUN RD AT THE INTERSECTION OF SILLS CREEK RD WHEN THE ROAD IS OPENED TO TRAFFIC. RETAIN EXISTING STOP SIGNS AND STOP BARS ON SILLS CREEK RD AT CROOKED RUN RD.

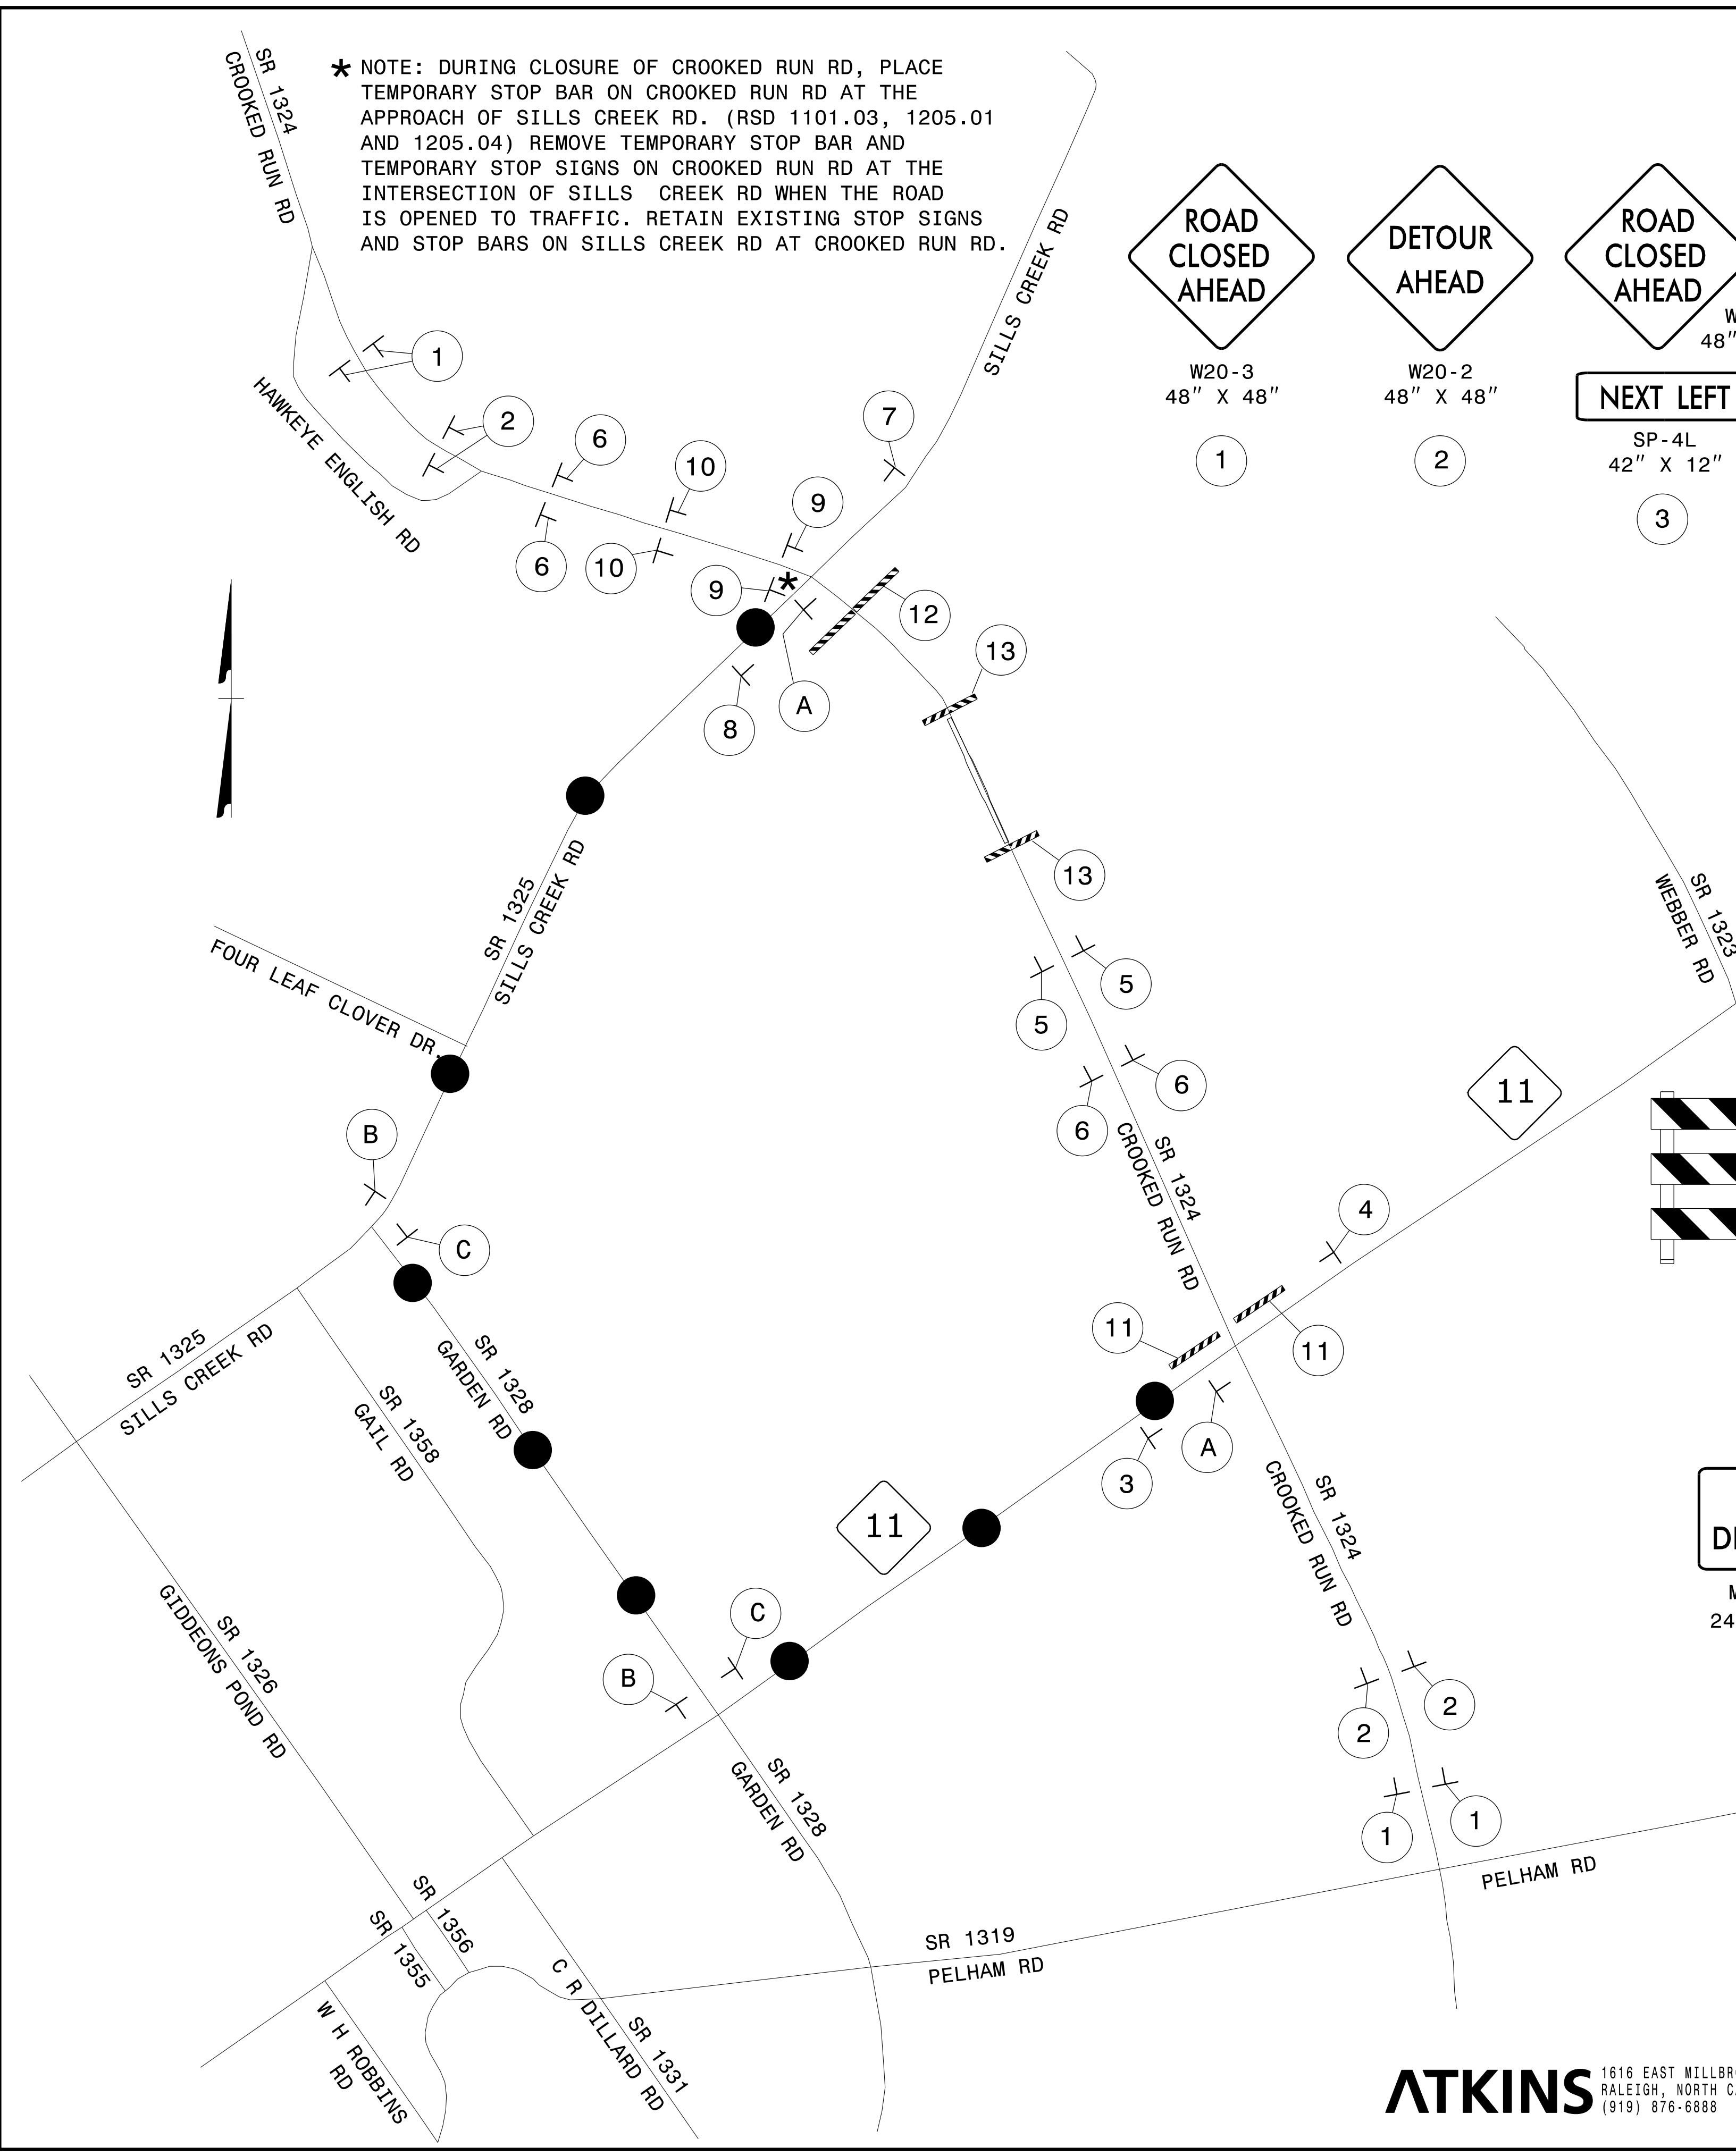

1	2	3	4	5	6	7	8

9	10	11

12	13	13

A	B	C
B	C	

DETOUR ROUTE ●—●—●—●—●

SEE RSD 1101.03, SHEET 1 OF 9, AND 2 OF 9 FOR ADDITIONAL INFORMATION ON SIGN LOCATIONS AND NOTES.

13-JUL-2017 16:06 G:\Transportation\TrafficControl\TCP\B-5304 TMP Bridge Replace 589\TrafficControl\TCP\B-5304 TCP 03.dgn


ATKINS 1616 EAST MILLBROOK ROAD, SUITE 160
RALEIGH, NORTH CAROLINA 27609
(919) 876-6888 NCBEES #F-0326

APPROVED:

DATE: 7/13/2017

SEAL

DOCUMENT NOT CONSIDERED FINAL UNLESS ALL SIGNATURES COMPLETED

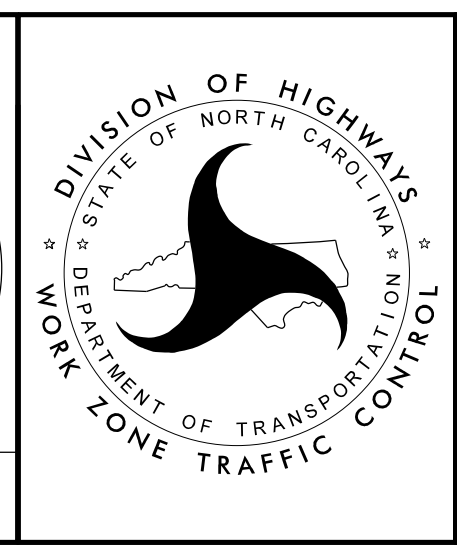

CROOKED RUN ROAD (SR 1324) OFF-SITE DETOUR AND DETOUR SIGNS