


**STATE OF NORTH CAROLINA  
DEPARTMENT OF TRANSPORTATION**

**SIGNING PLAN  
PENDER COUNTY**

**LOCATION: REPLACE BRIDGE NO. 203 OVER SILL'S CREEK ON SR 1324**

TIP NO. B-5304	SHEET NO. SIGN-1
APPROVED: <i>Ayman Alqudwah</i> F30A5CAF966472	
DATE: 8/22/2017	
SEAL 	
DOCUMENT NOT CONSIDERED FINAL UNLESS ALL SIGNATURES COMPLETED	

**T.I.P.: B-5304**

**CONTRACT: C203983**

**SUMMARY OF QUANTITIES**

ITEM NO.		ITEM DESCRIPTION	QUANTITY	UNIT
DESC. NO.	SECT. NO.			
4155000000	907	DISPOSAL OF SIGN SYSTEM, U-CHANNEL	6	EA.


**GENERAL NOTES**


- SIGNING PLANS DO NOT INCLUDE TEMPORARY CONSTRUCTION SIGNING. SEE TRAFFIC CONTROL PLANS
- ALL EXISTING SIGNS ON "U" CHANNEL POST WITHIN THE PROJECT LIMITS SHALL BE REMOVED AND DISPOSED OF UNLESS OTHERWISE NOTED ON PLANS.
- SEE ROADWAY PLANS FOR GUARD/GUIDE RAIL DETAILS.

**PROJECT NOTES**

1	DISPOSAL OF SIGN SYSTEM, U-CHANNEL
---	------------------------------------

**SIGN DETAIL**

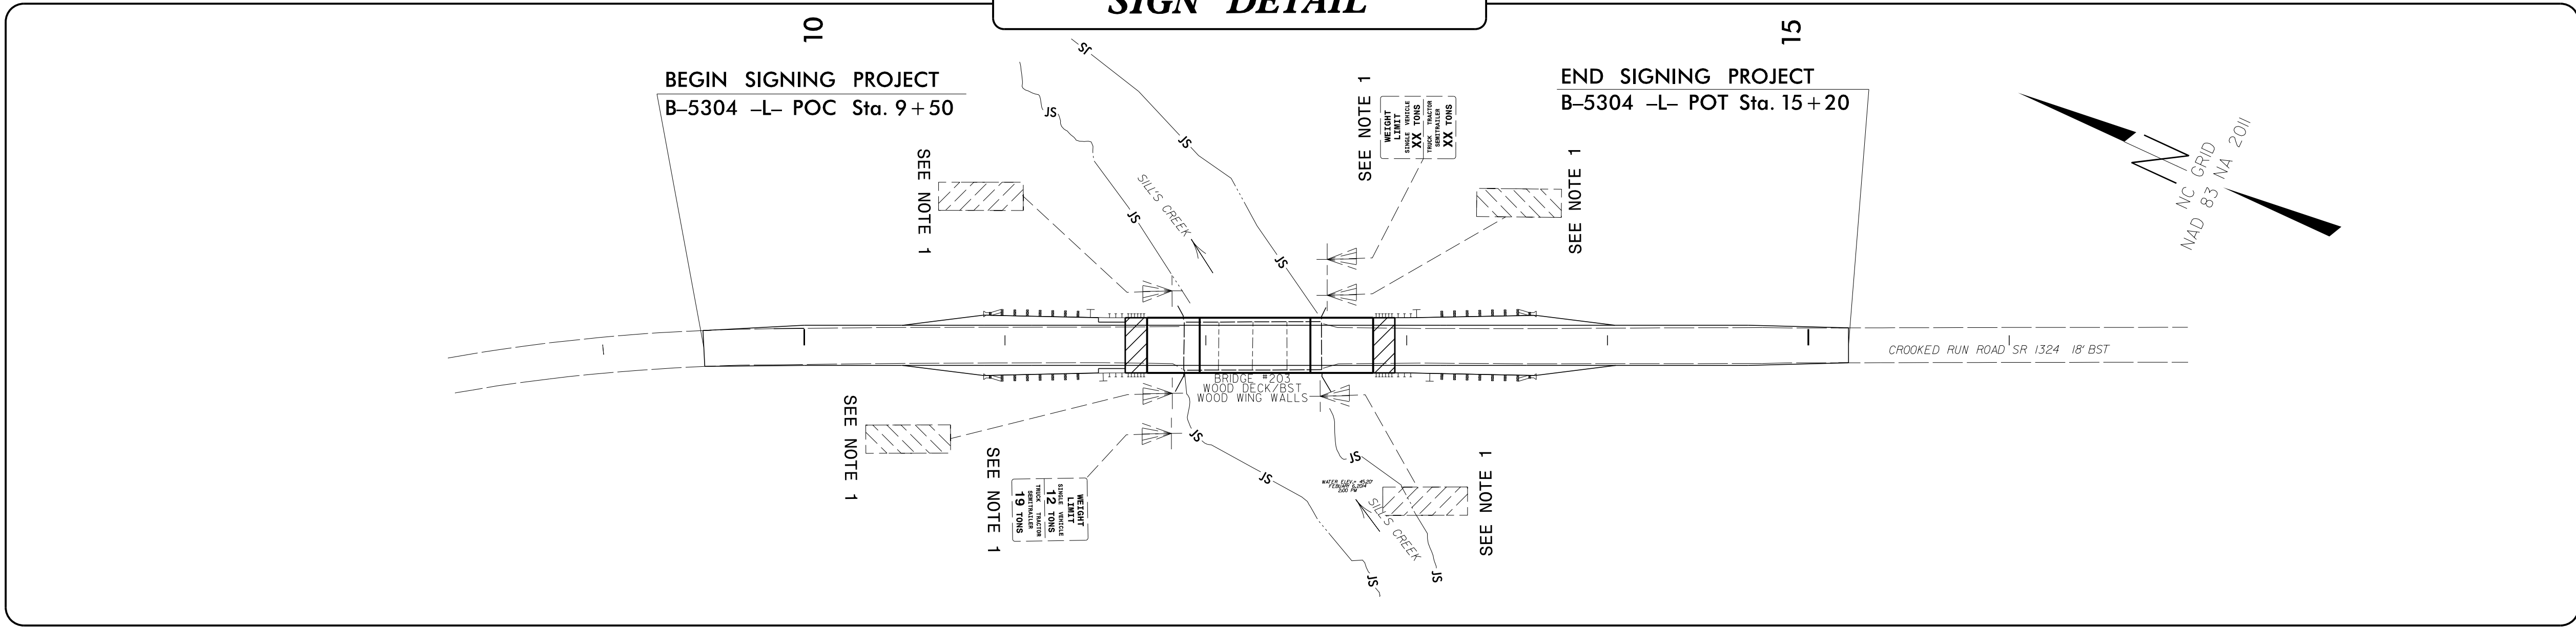

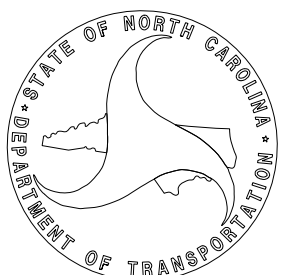PLAN PREPARED BY: N.C.D.O.T. SIGNING AND DELINEATION UNIT		
AYMAN ALQUDWAH, P.E.	SIGNING & DELINEATION REGIONAL ENGINEER	
ERIC E WARD	SIGNING & DELINEATION PROJECT DESIGN ENGINEER	

**INDEX**

SHEET NO.	DESCRIPTION
SIGN-1	TITLE SHEET, SIGN DETAIL, NOTES