



03-AUG-2017 15:49  
 S:\Contracts\Special Details\Howerton\Standard Drawings\2012 Standard Drawings\Division 8\862d01 862d03 862d03\862d01.dgn  
 .Howerton AT:USD-292595

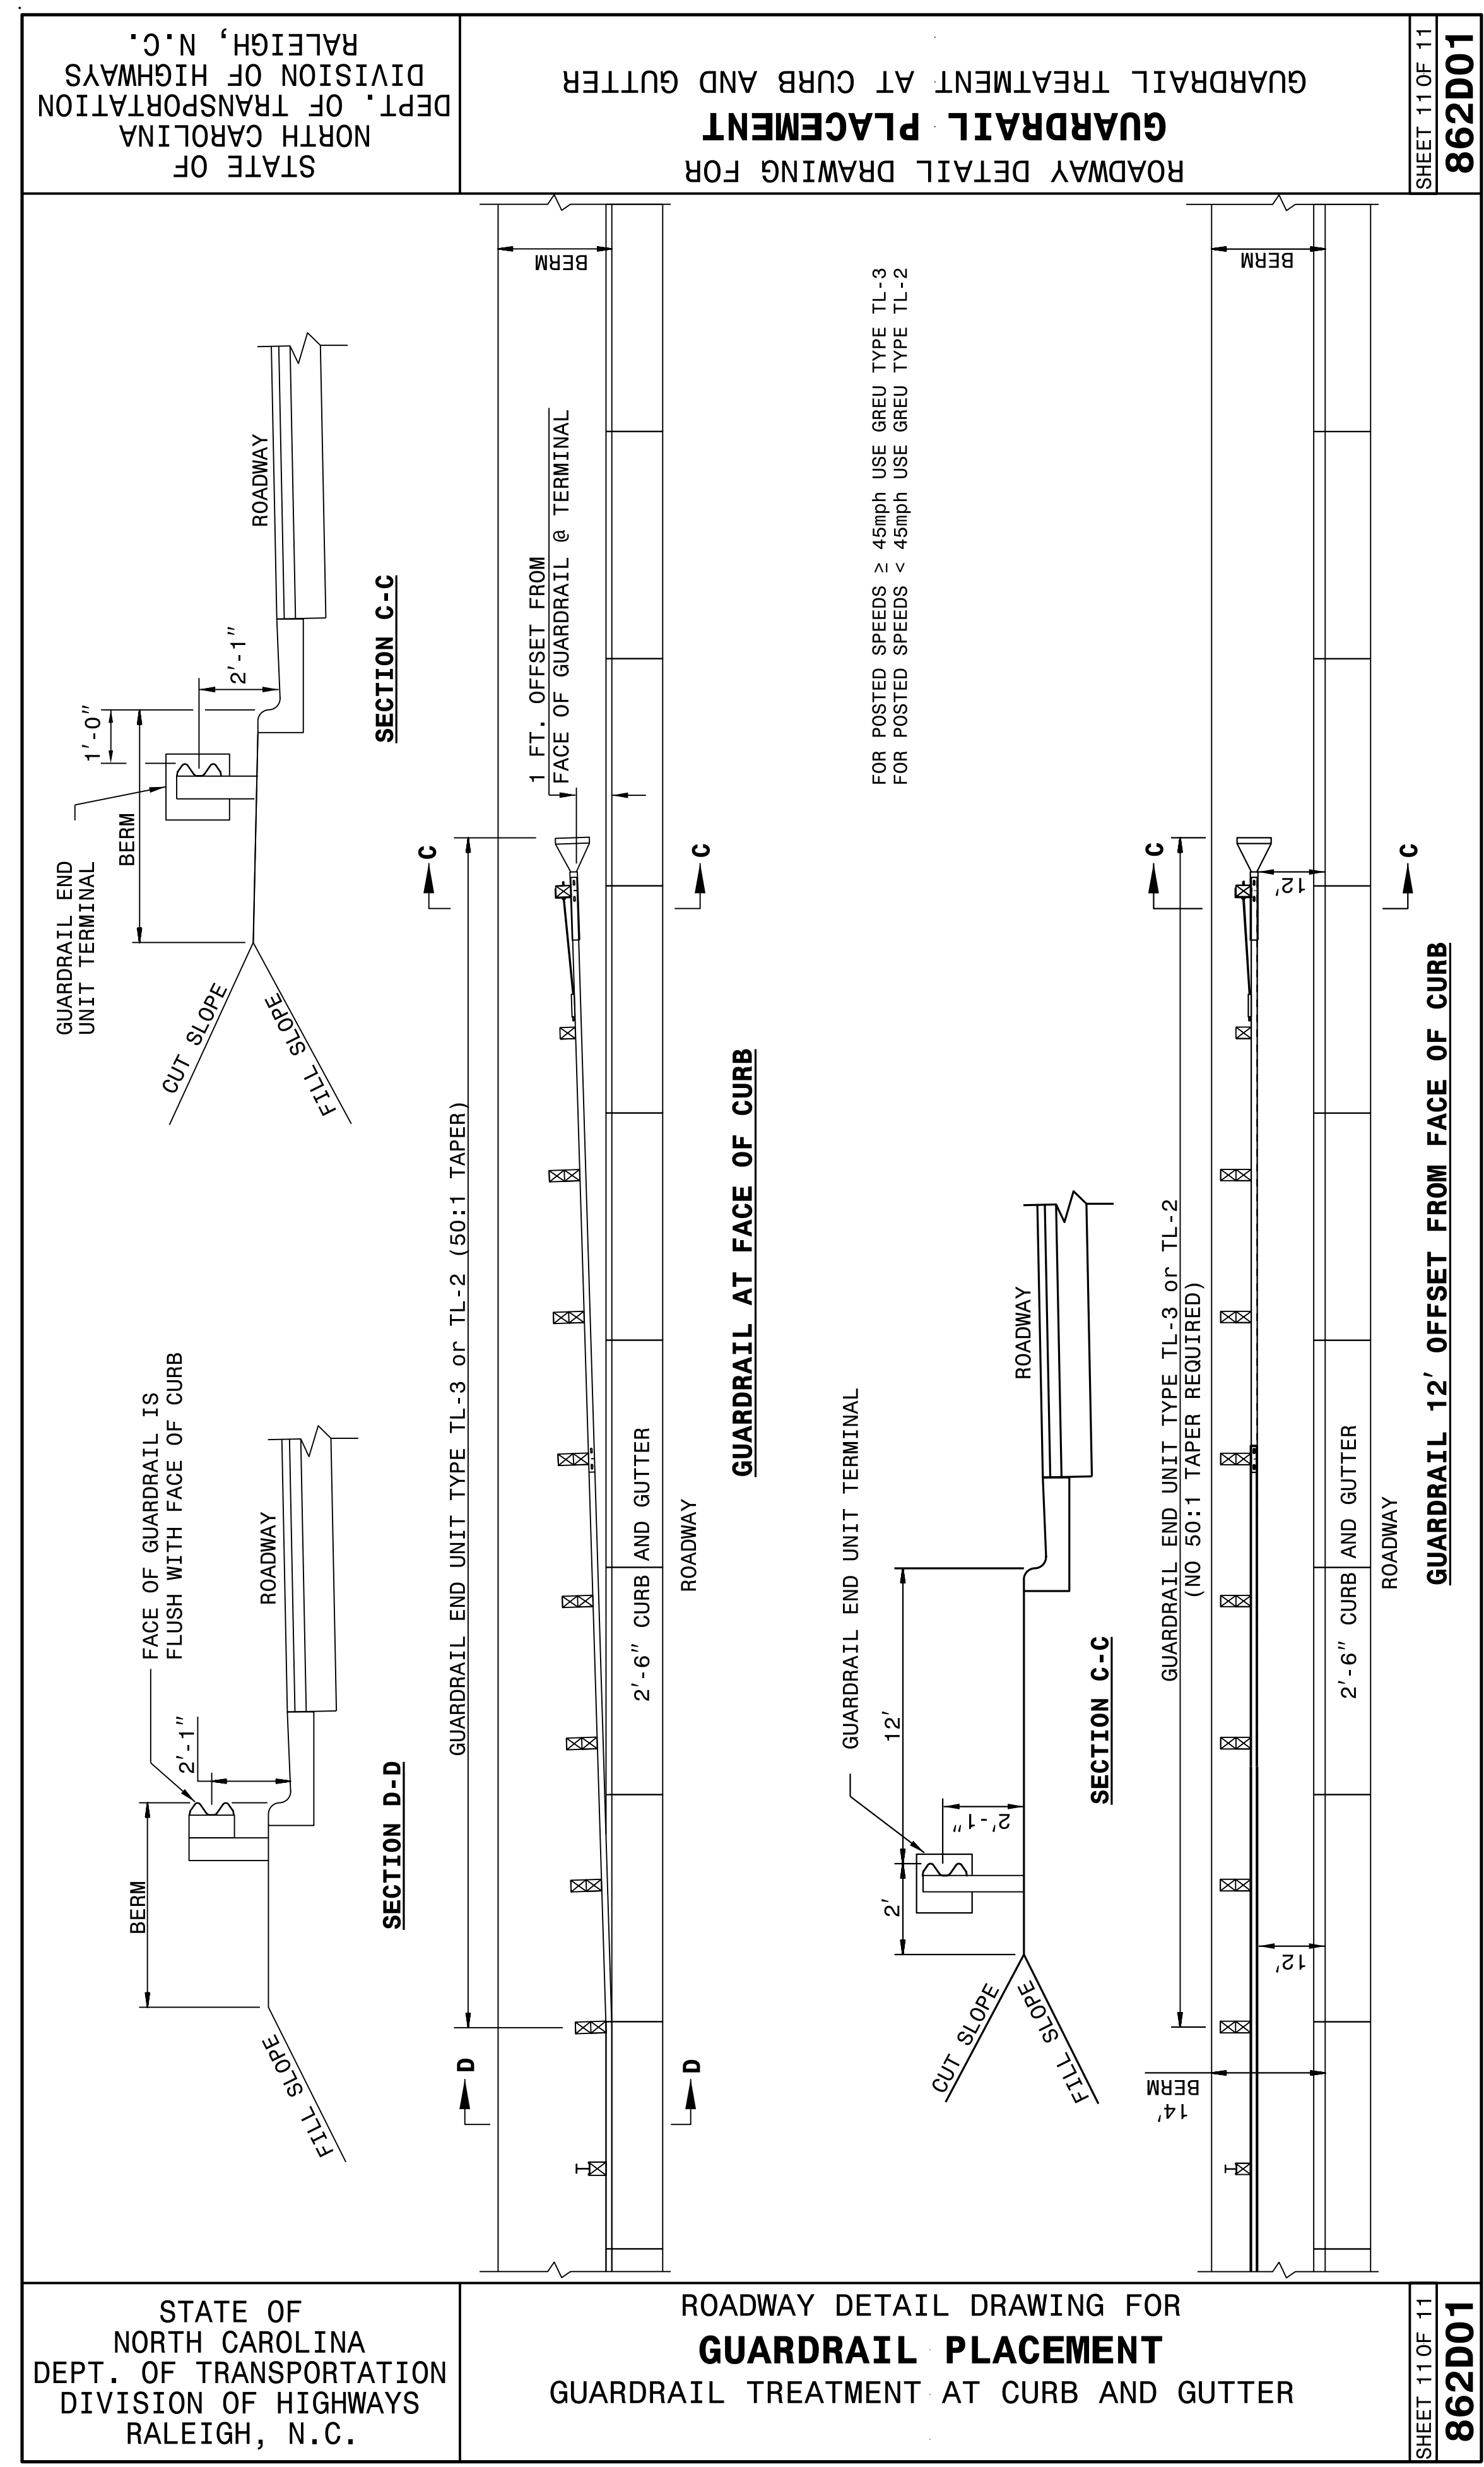

SHEET 11 OF 11  
**862D01**

SHEET 11 OF 11  
**862D01**

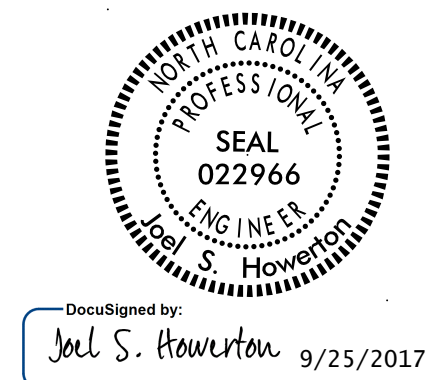

DocuSigned by:  
 Joel S. Howerton 9/25/2017  
 873F3D17DCDC45F

DOCUMENT NOT CONSIDERED FINAL  
UNLESS ALL SIGNATURES COMPLETED

**CONTRACT STANDARDS  
 AND DEVELOPMENT UNIT**  
 Office 919-707-6950 FAX 919-250-4119

SEE TITLE BLOCK

ORIGINAL BY: J HOWERTON	DATE: 06-22-12
MODIFIED BY:	DATE:
CHECKED BY:	DATE:
FILE SPEC.:	