


UTILITIES BY OTHERS

NOTE:
 ALL UTILITY WORK SHOWN ON THIS SHEET WILL BE DONE BY OTHERS. NO PAYMENT WILL BE MADE TO THE CONTRACTOR FOR UTILITY WORK SHOWN ON THIS SHEET.

UO-2 CORRESPONDS WITH ROADWAY PLAN SHEET 4

THE EXISTING WILKES COMMUNICATIONS IS NOT ANTICIPATED TO BE IN CONFLICT WITH THE PROPOSED GUARD RAIL POSTS. THERE IS NO CHANGE IN THE PROPOSED GUARD RAIL ALIGNMENT AS COMPARED TO THE EXISTING.

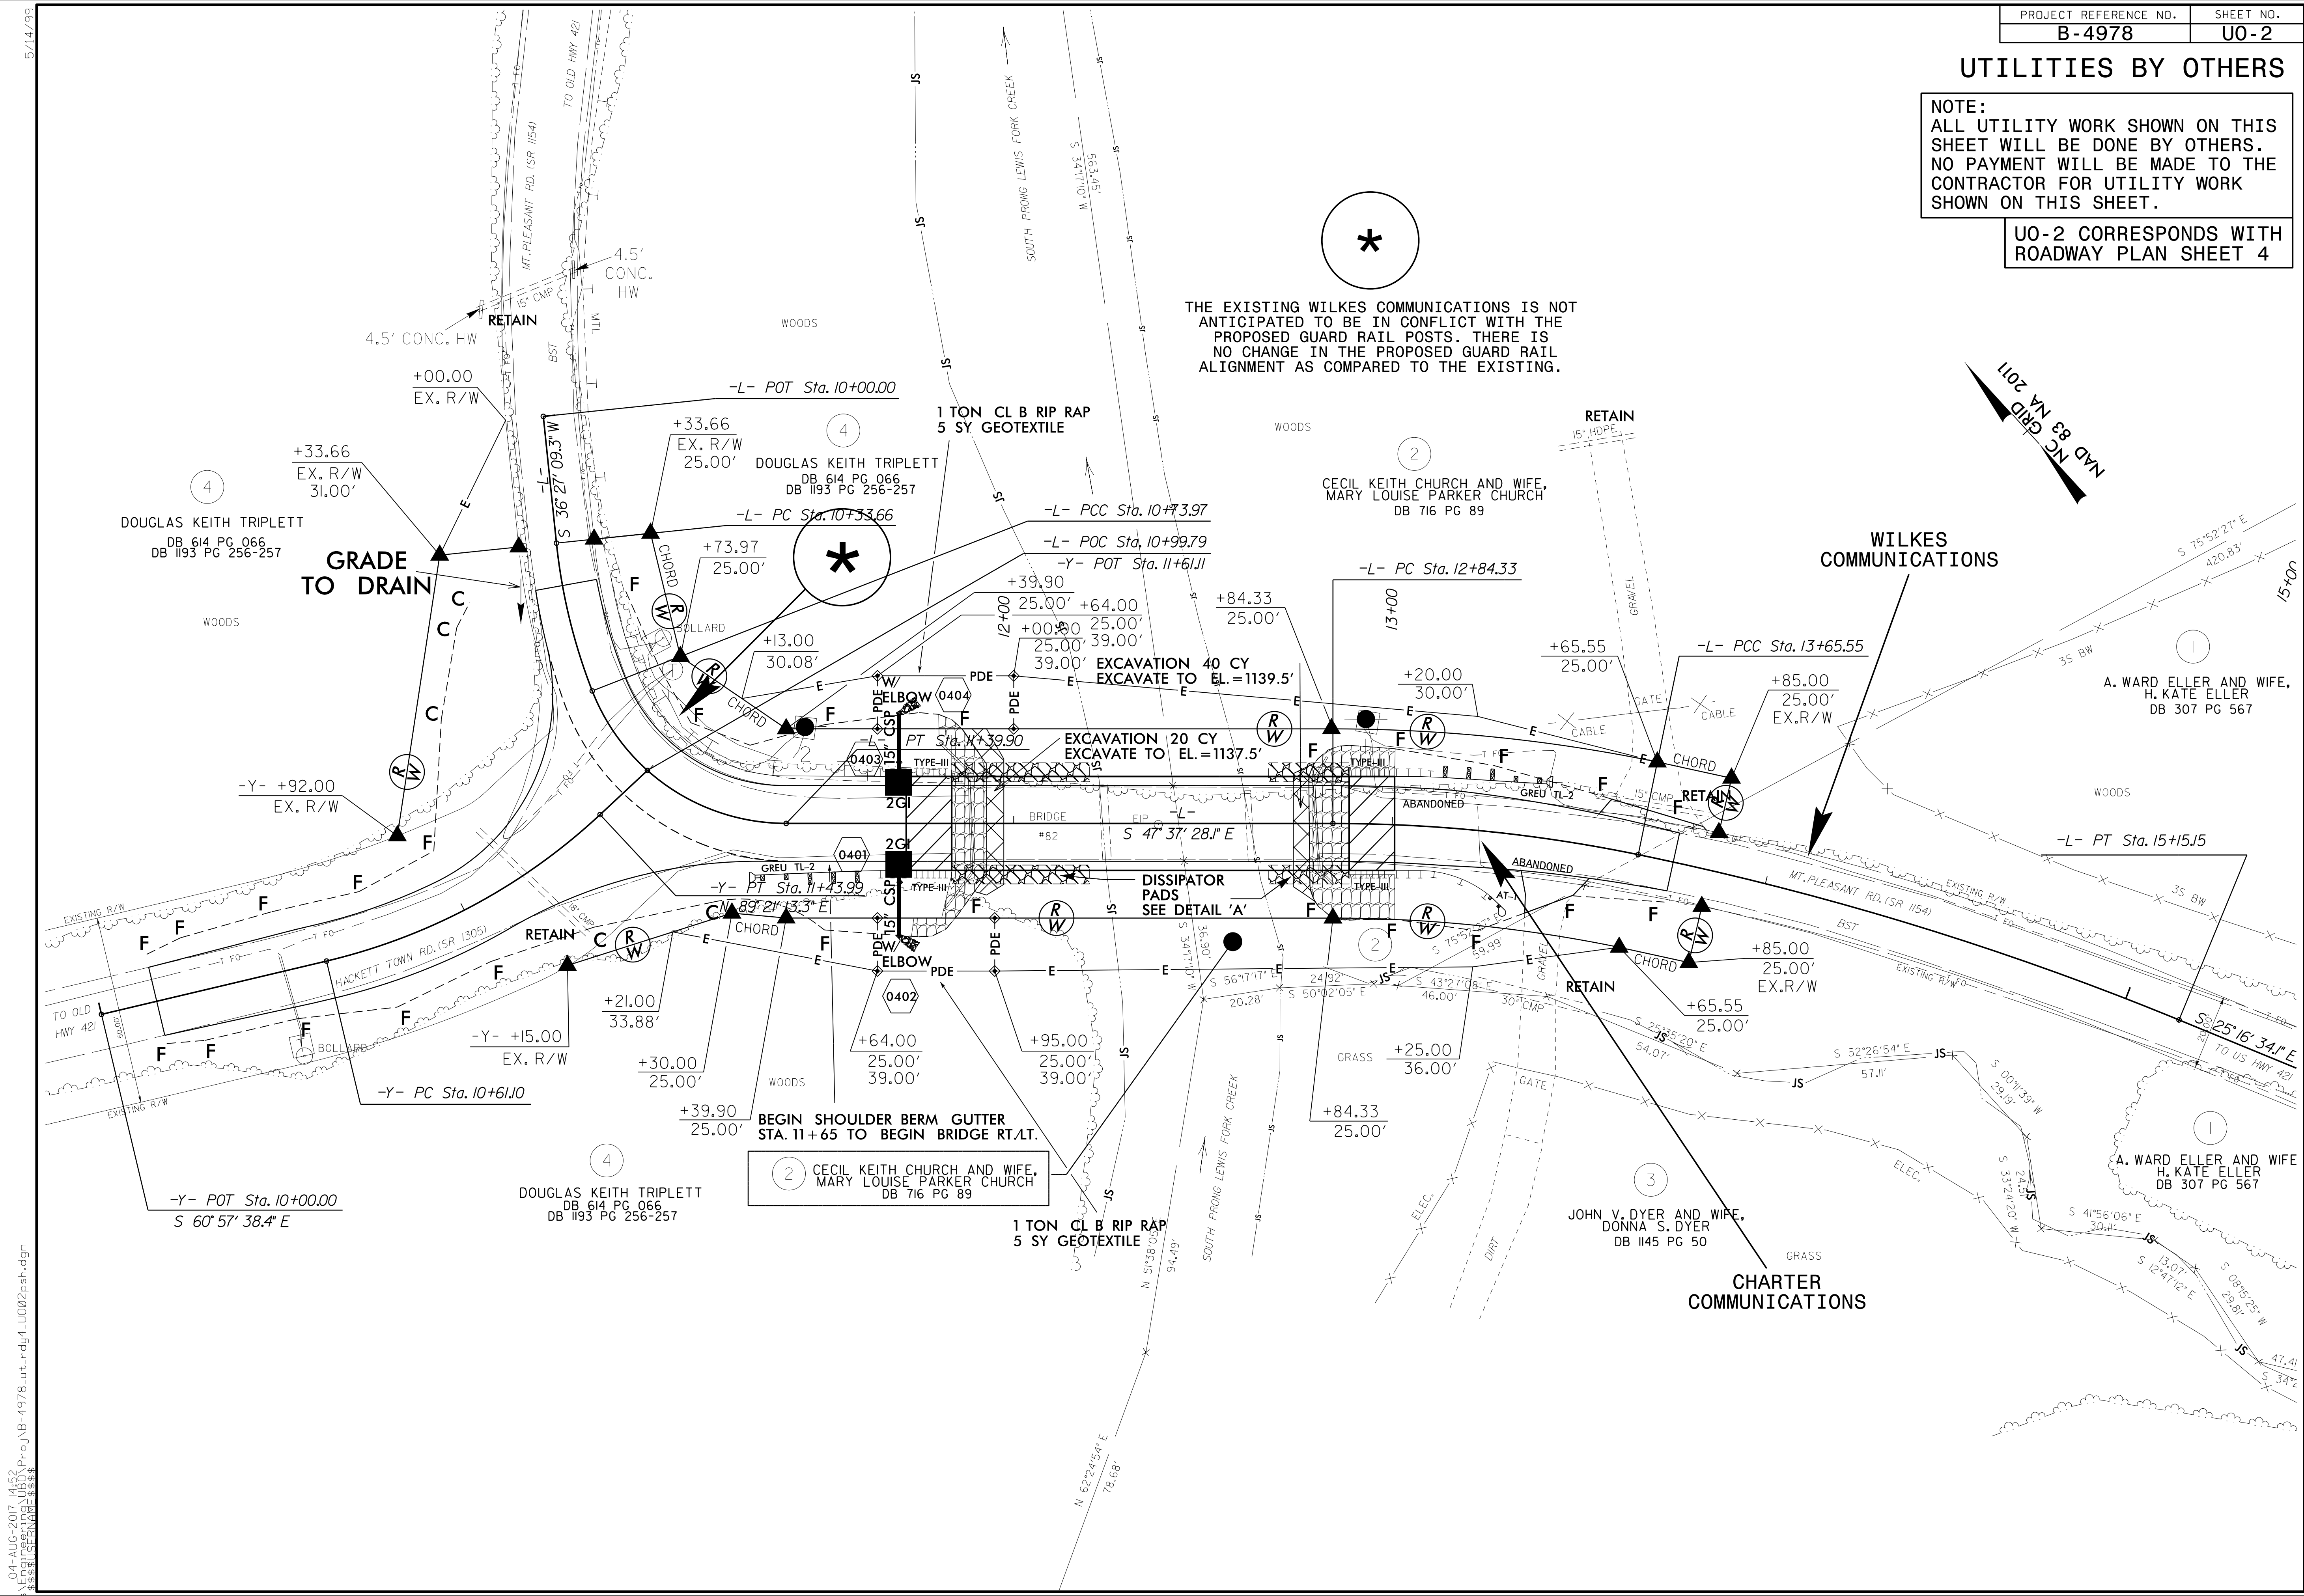

5/14/99
 04-AUG-2017 14:56
 C:\p\proj\B-4978\ut_r\rdy4_U002psh.dgn
 11:11:11